


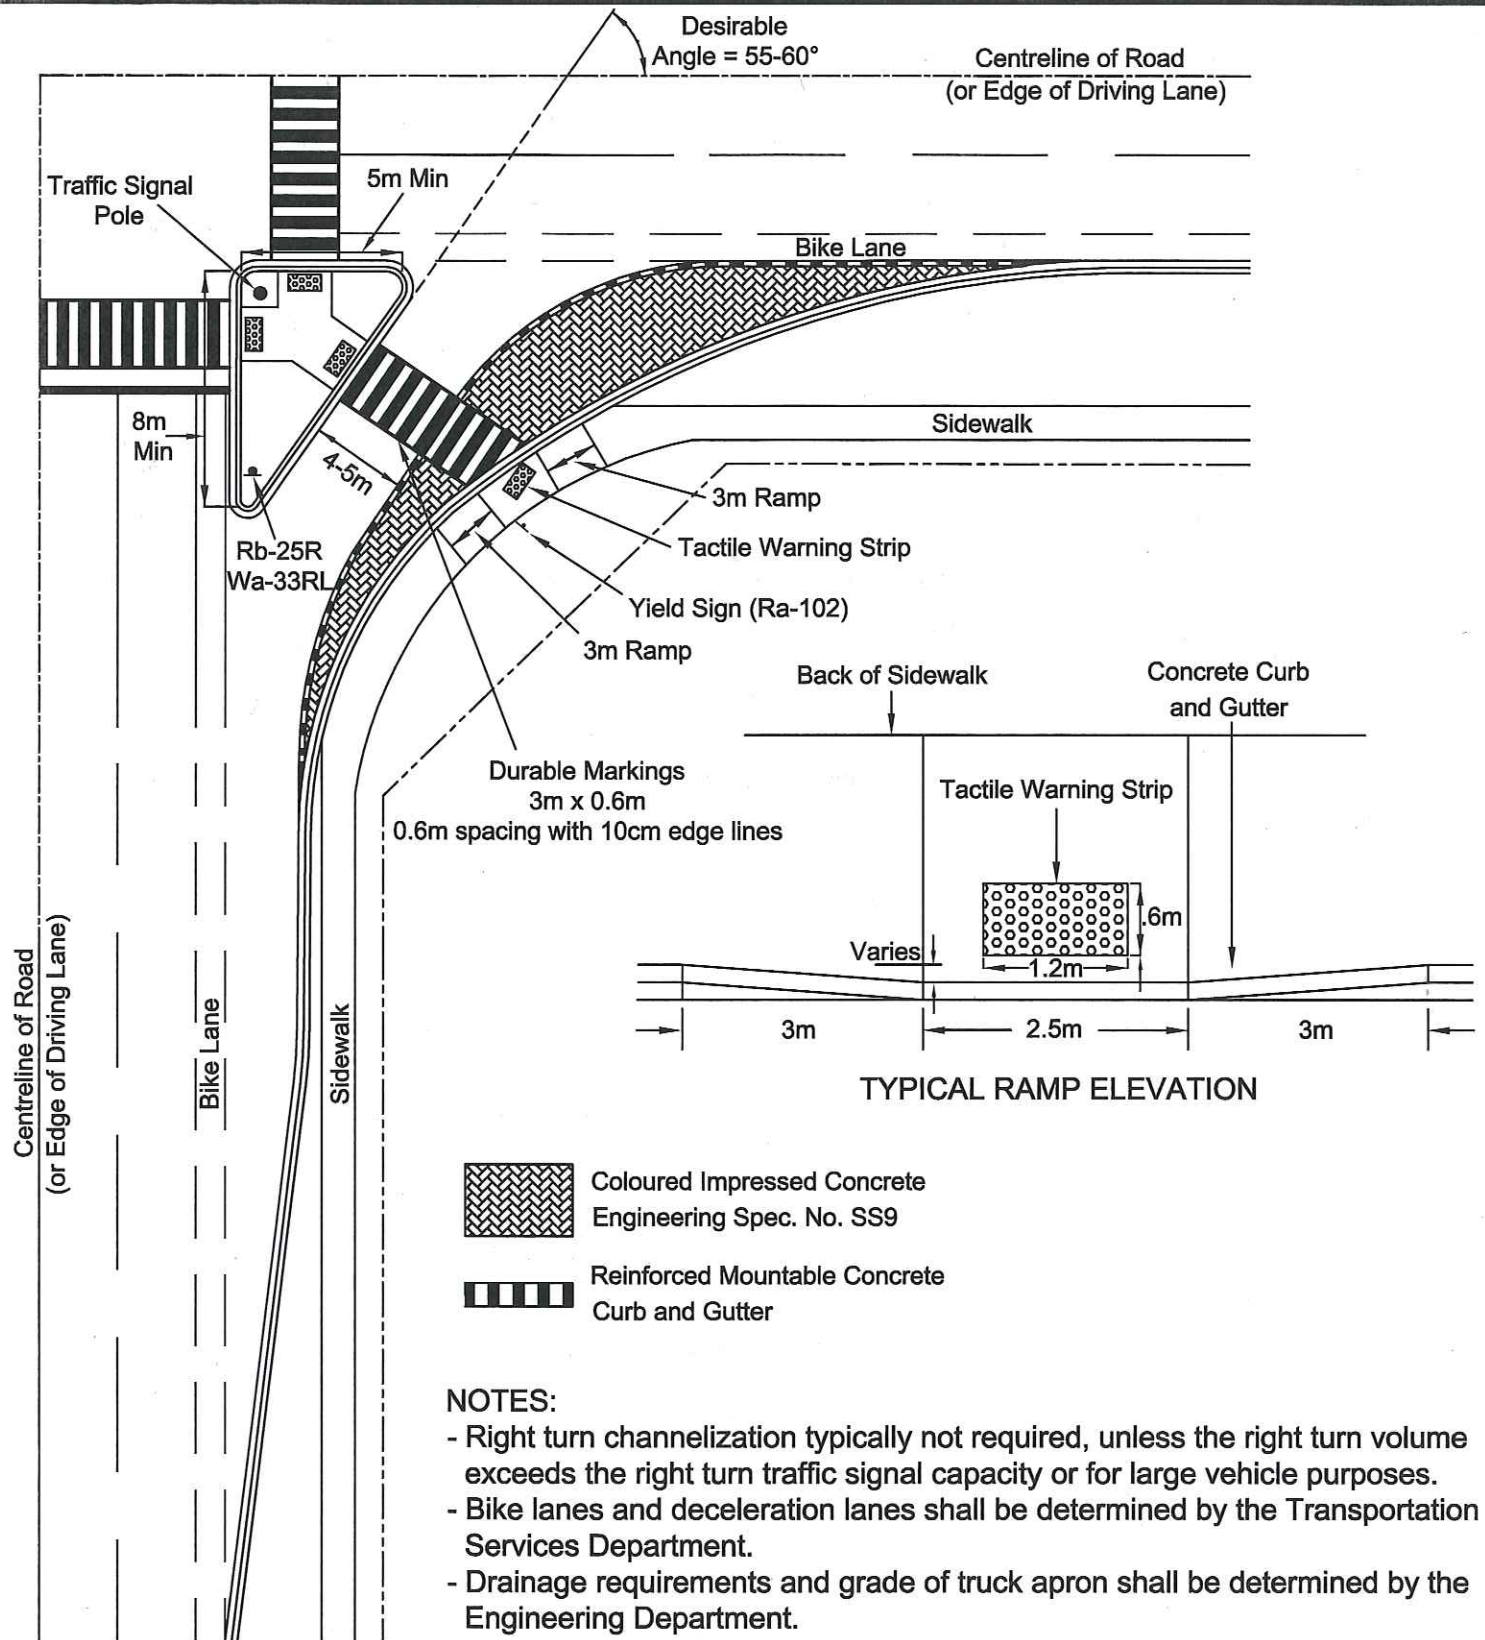

CITY OF BURLINGTON

TRANSPORTATION SERVICES DEPARTMENT

DEVELOPMENT AND INFRASTRUCTURE DIVISION

APPROVED

 DIRECTOR OF TRANSPORTATION SERVICES
 DATE: 2012/11/30

CHANNELIZED RIGHT TURN LANE

NOT TO SCALE

DWG. NO.
 TRANS-007