


GRAHAMS LANE & PROSPECT STREET @ BRANT STREET

BIKE

WALK

DRIVE

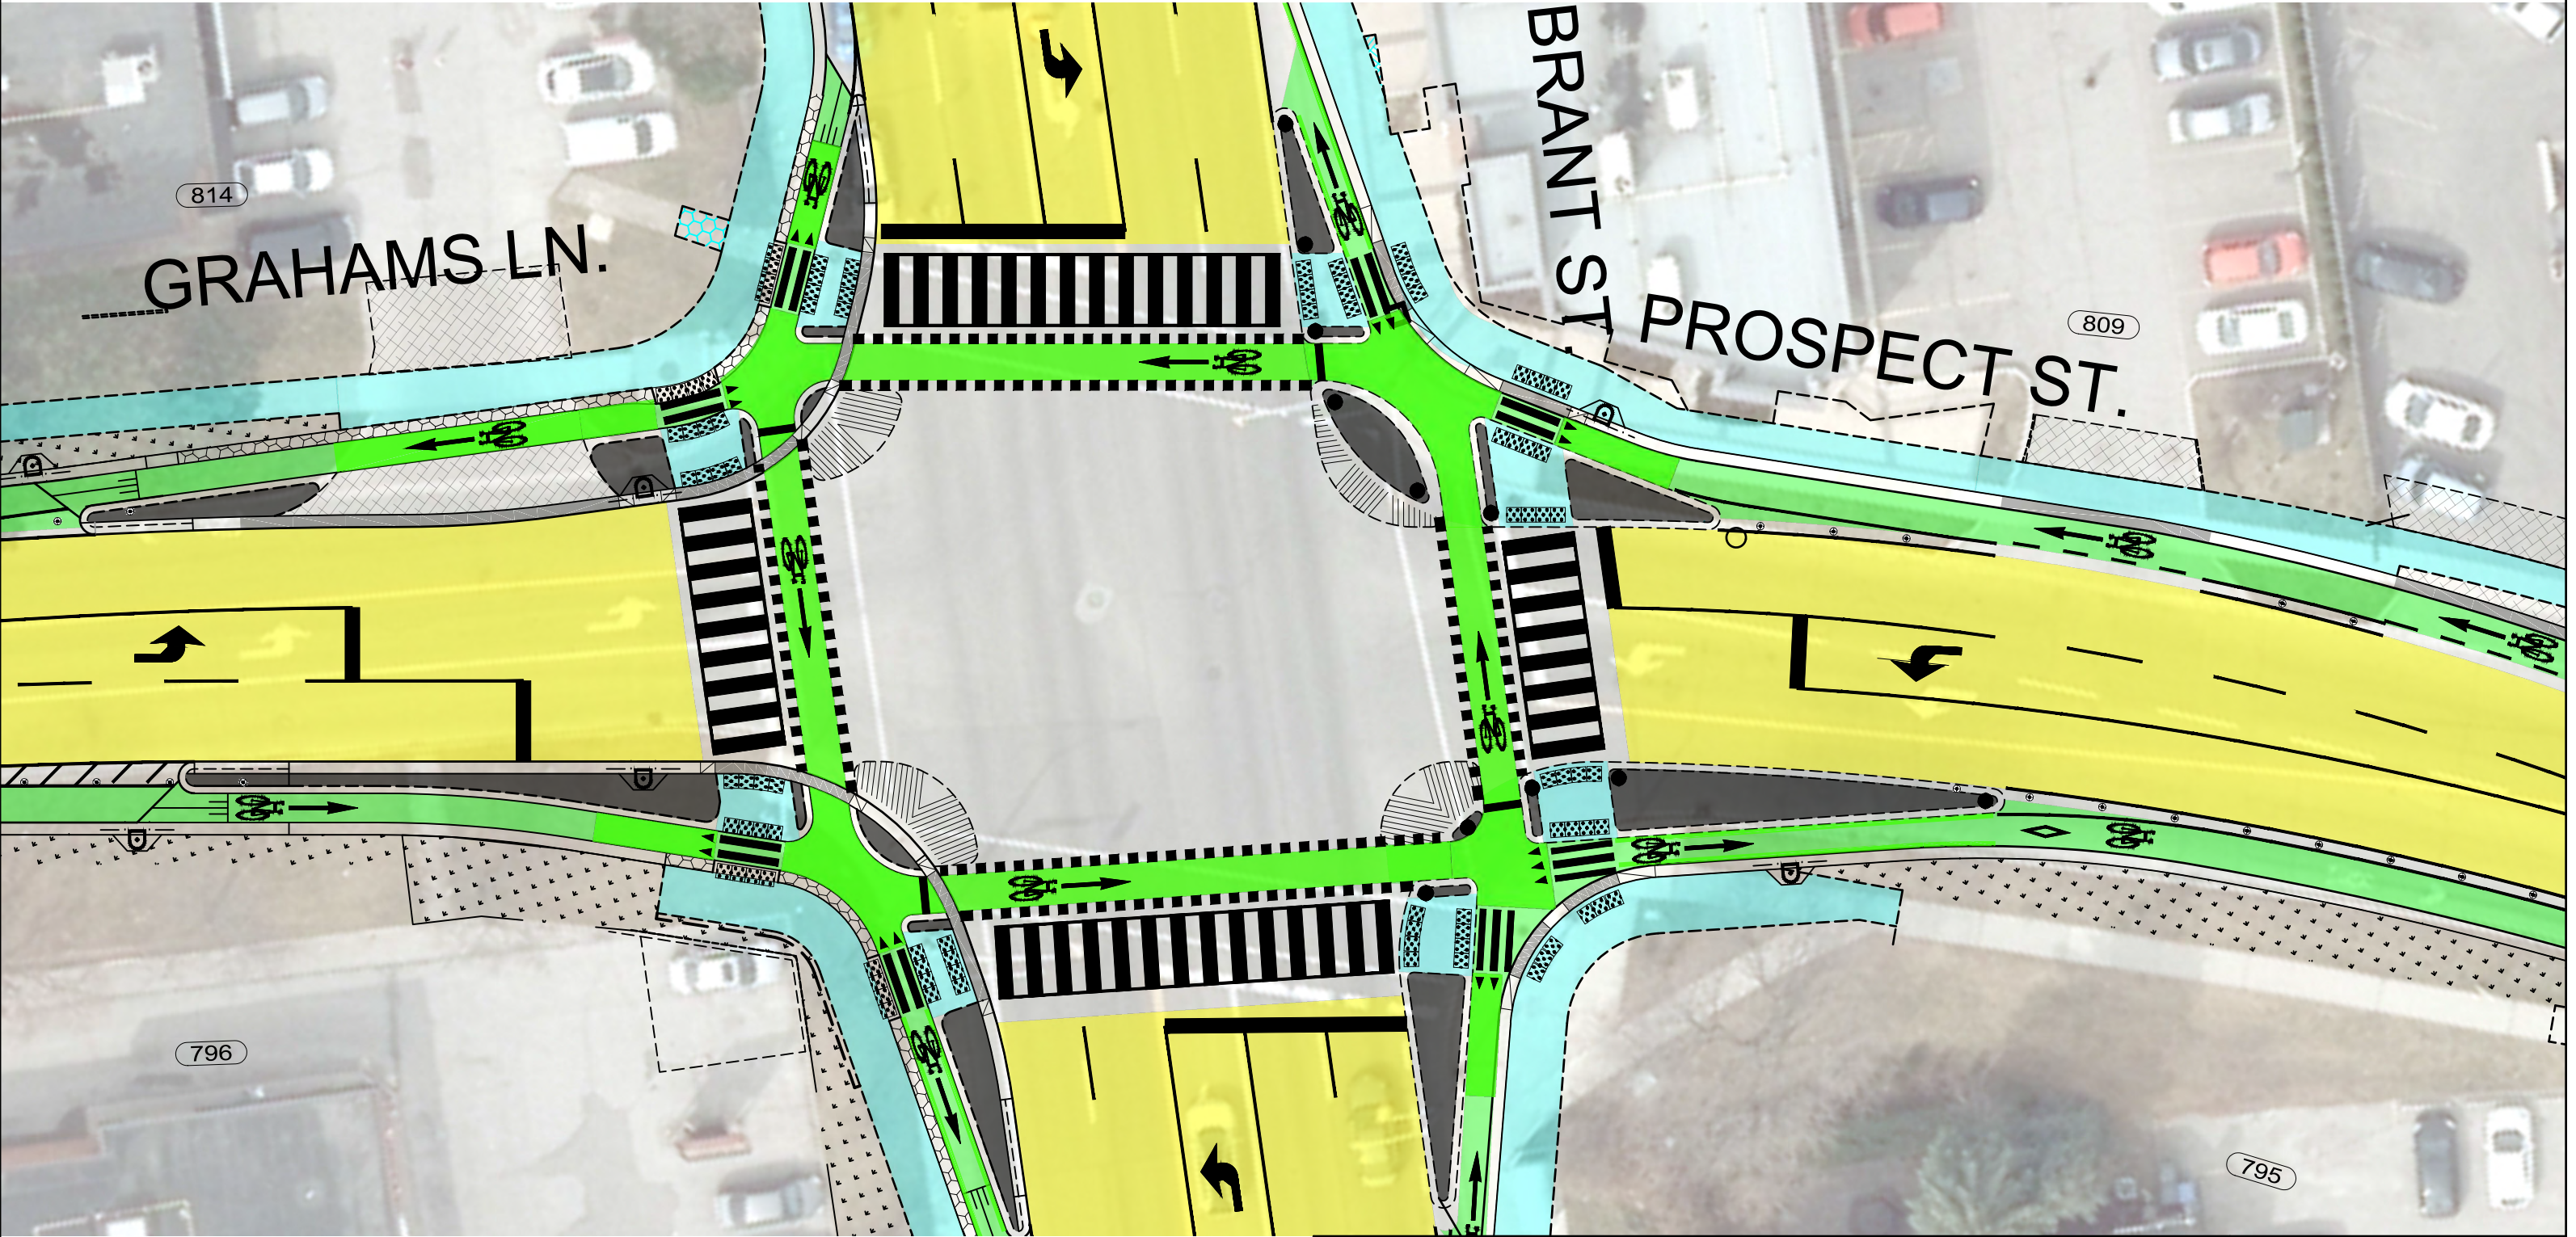

PROSPECT STREET RECONSTRUCTION
Prospect Street @ Brant Street

DATE: 2026/08/14

SCALE: 1:250