


PROSPECT STREET @ DYNES ROAD

BIKE

WALK

BUS

DRIVE

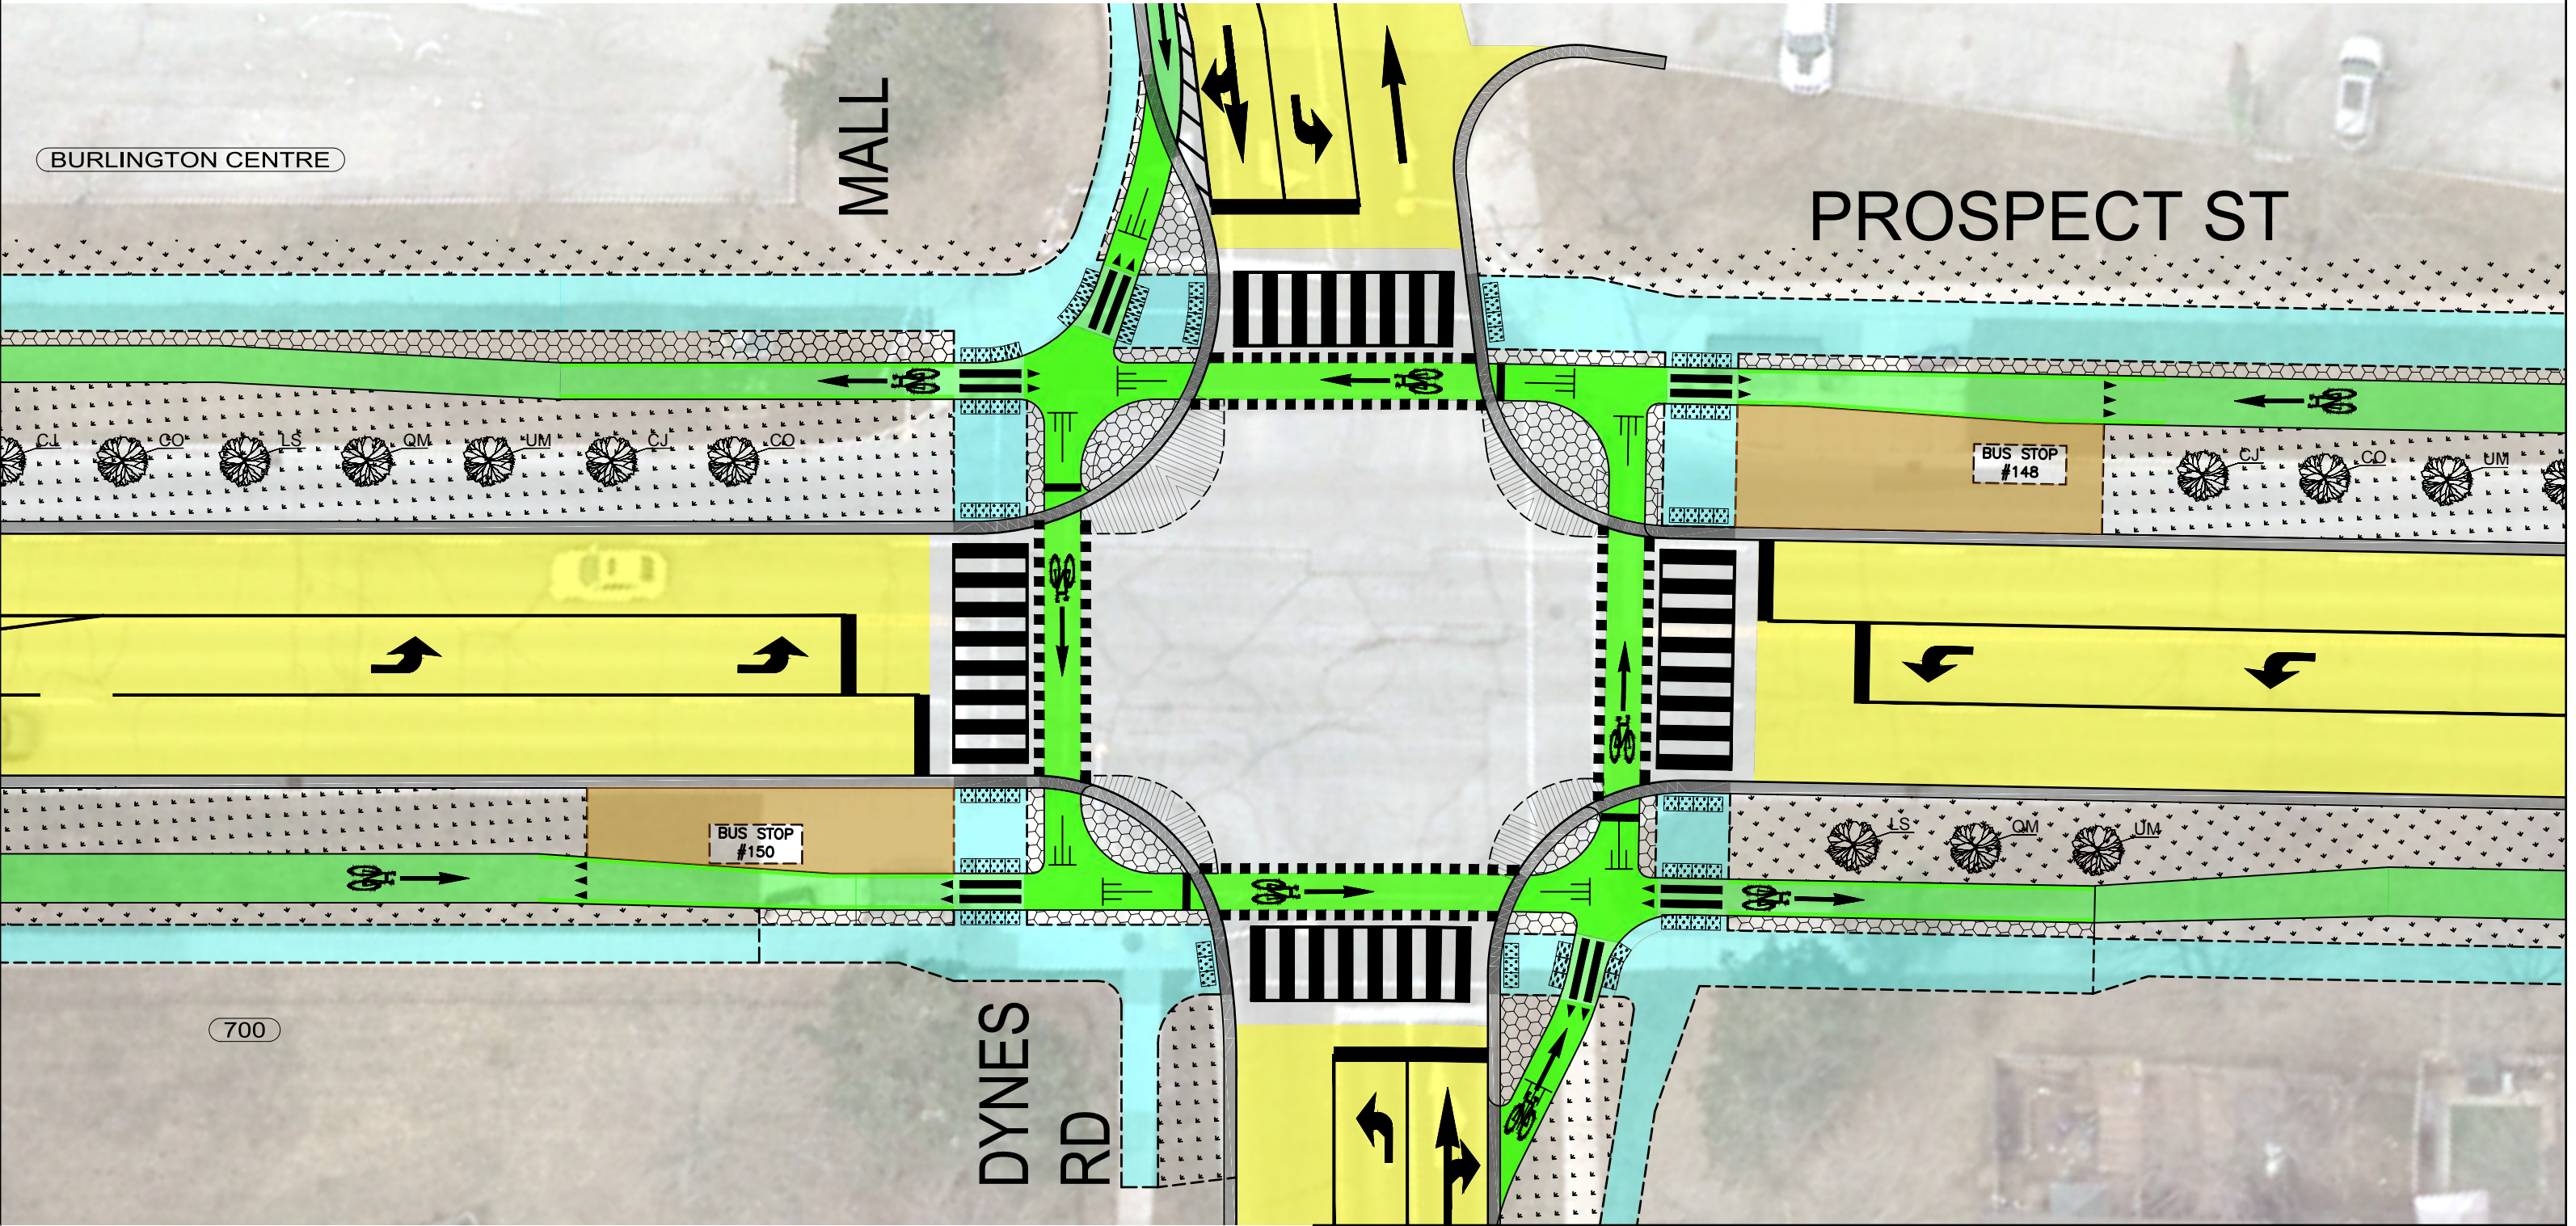

PROSPECT STREET RECONSTRUCTION
Prospect Street @ Dynes Road

DATE: 2026/08/14
SCALE: 1:250