


PROSPECT STREET @ REGENCY COURT

BIKE

WALK

BUS

DRIVE

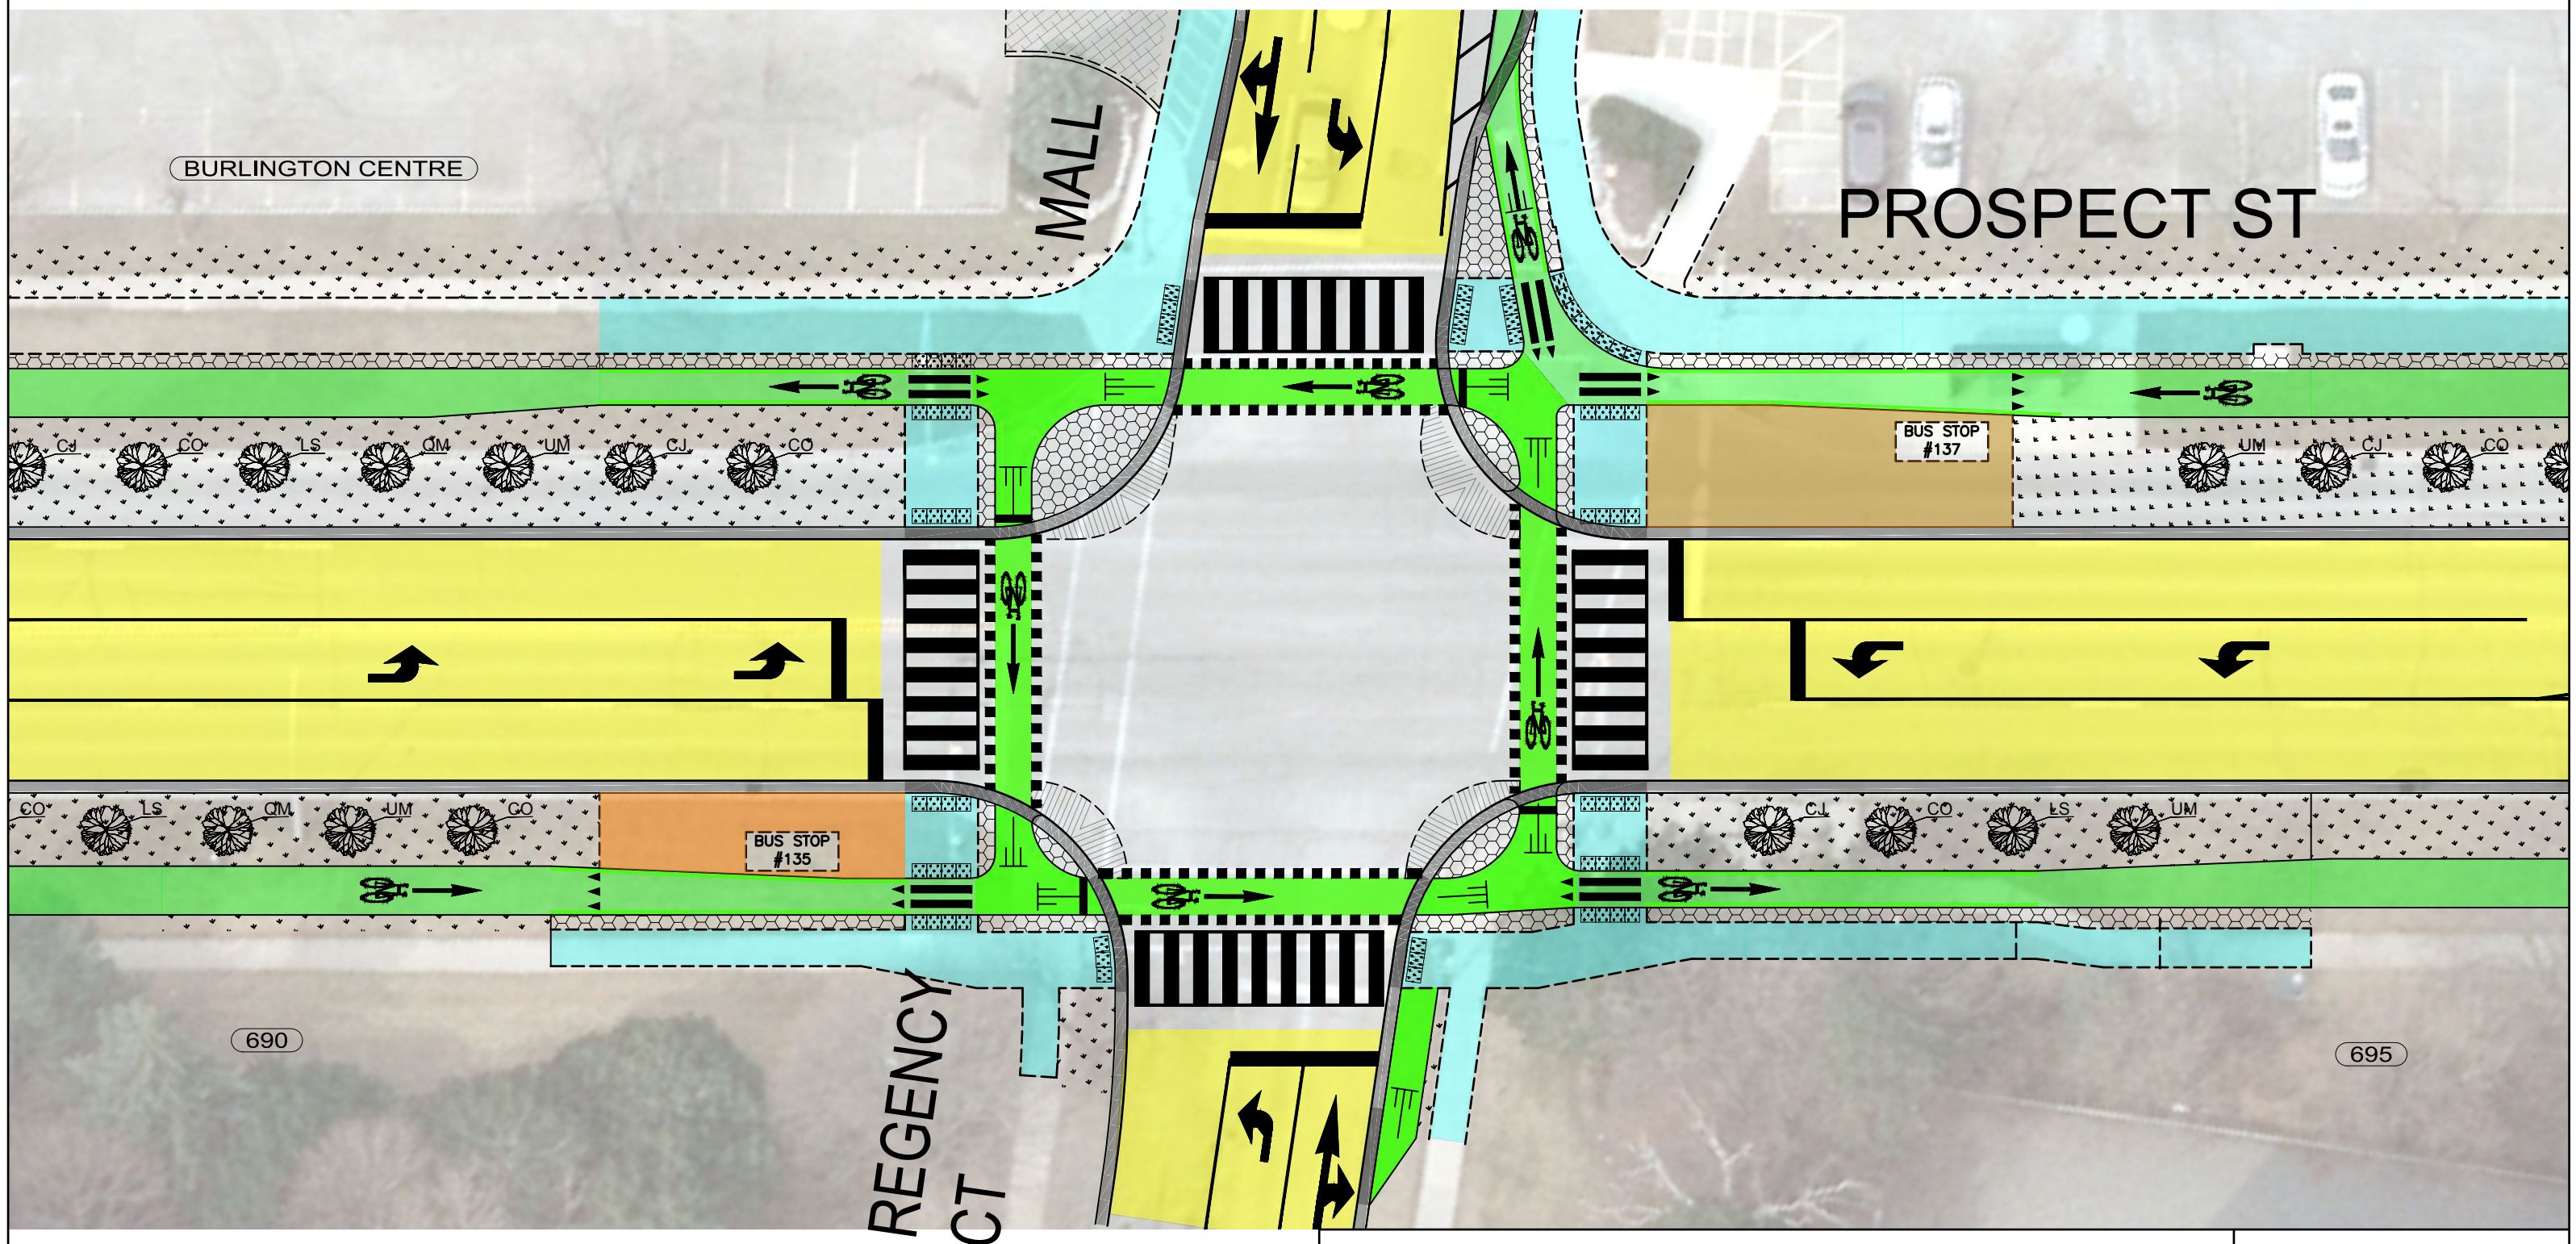

PROSPECT STREET RECONSTRUCTION
Prospect Street @ Regency Court

DATE: 2026/08/14

SCALE: 1:250