

**PLAYGROUND CONCEPT: LIGHTHOUSE KEEPER'S CABIN**



**TRAPEZE RINGS & STEPPERS**

- UPRIGHTS STAINED RED AND WHITE
- IN GROUND FOOTINGS
- FUNCTIONALLY LINKED



**LOG SPIN & STEPPER MOUND**

- CLIMBING ACTIVE PLAY
- SURFACE MOUNTED
- FUNCTIONALLY LINKED




**SAND PLAY ITEMS - SAND TABLE, DIGGER AND WATER SPIGOT**




**MAGNACUS**

- SENSORY PLAY
- GROUND LEVEL PLAY COMPONENT

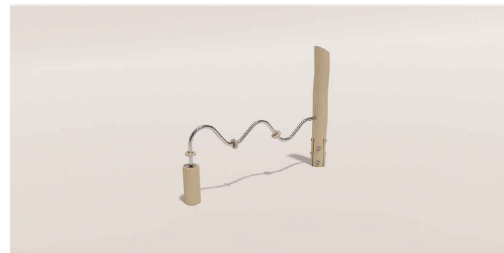

**JUNIOR PLAY TOWER**

- RED STAINED ROOF & TRIM
- WHITE STAINED WALLS AND CLADDING
- SURFACE MOUNTED, SLIDE FOOTING IN GROUND

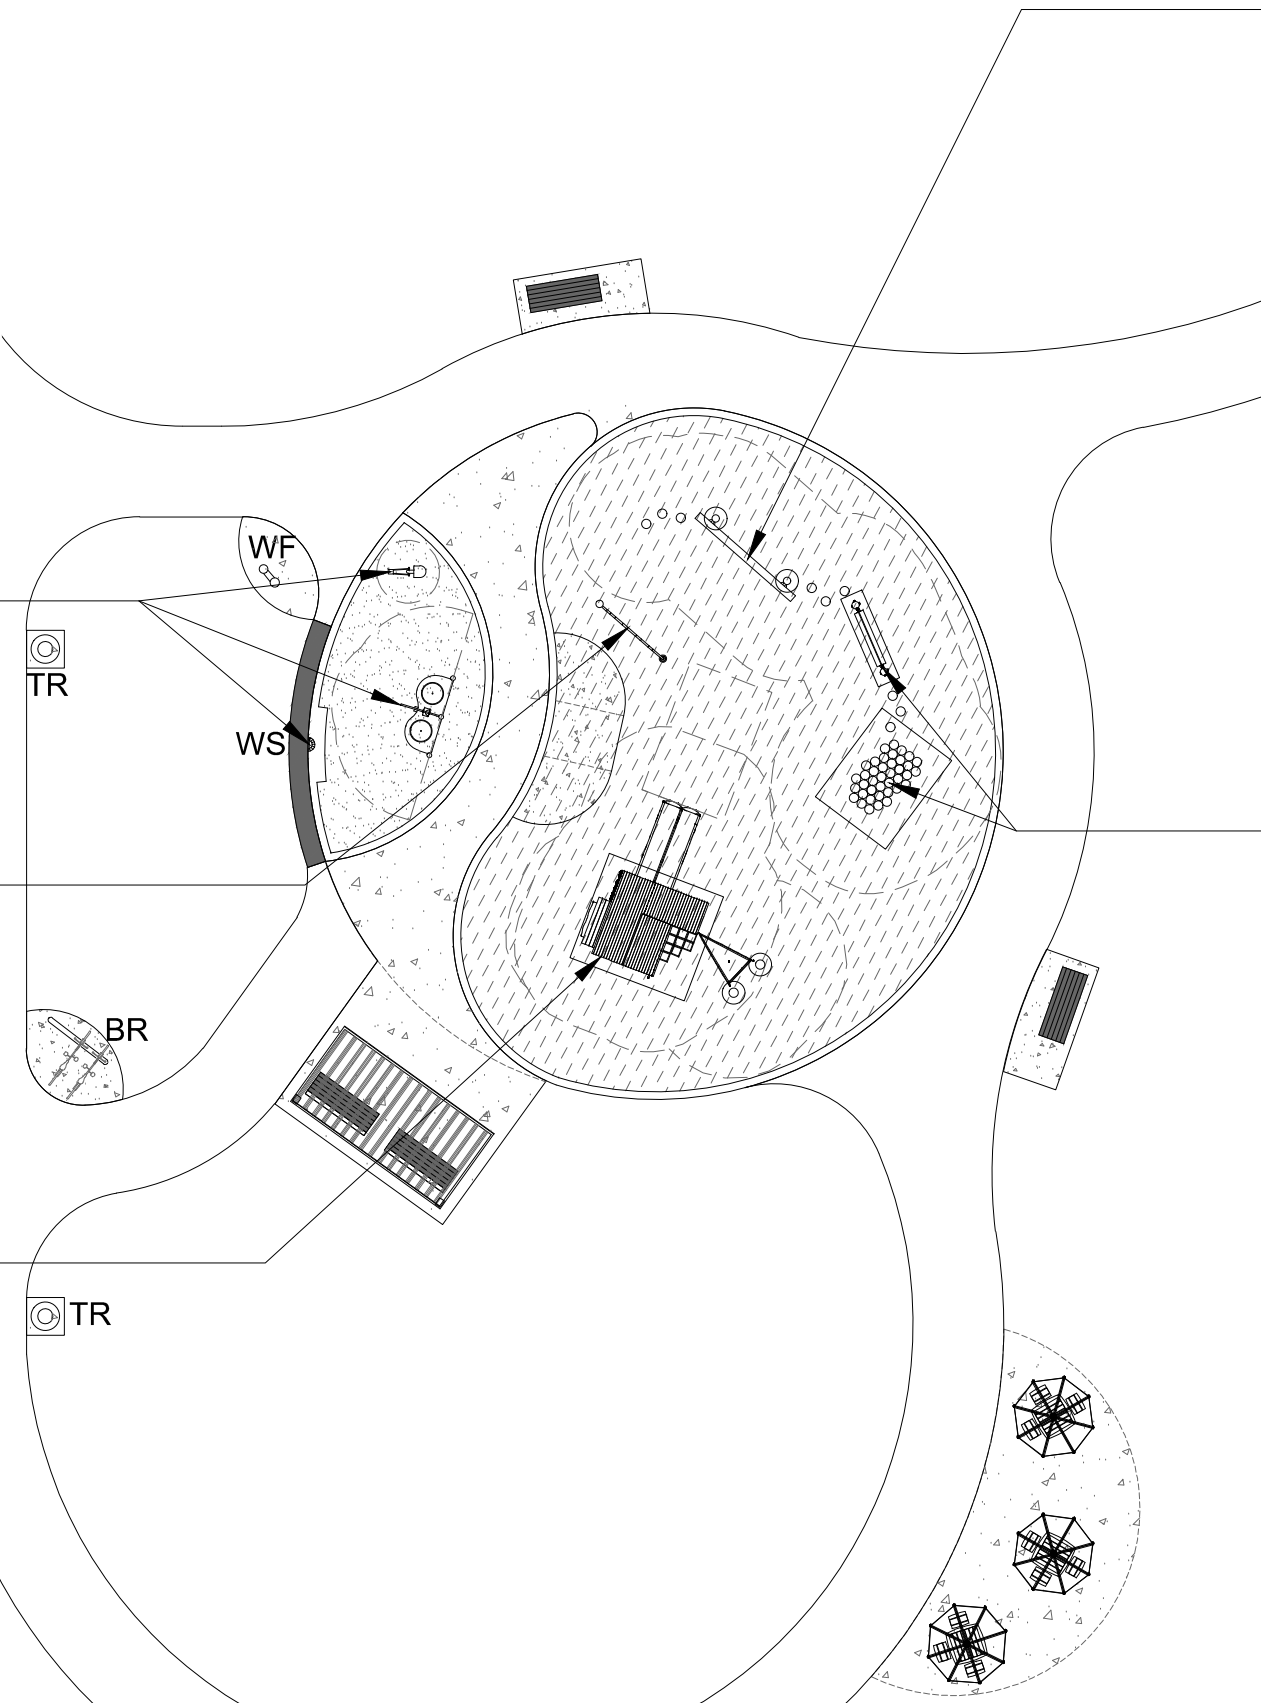

Community Planning  
Urban Design  
Landscape Architecture  
255 Wicksteed Avenue  
Unit 1A  
Toronto, Ontario  
Canada M4H-1G8  
Tel: (416) 449-7767  
Fax: (416) 449-1803

DRAWING TITLE:  
**CONCEPTUAL PLAN (OPTION B) - PLAYGROUND**

PROJECT:  
**PORT NELSON PARK**

DATE: **DECEMBER 18, 2023**

JOB No: **CBL020**

DESIGNED BY: **JG** DRAWN BY: **JG**

SCALE: **1:200** DRAWING No. **B-2**