
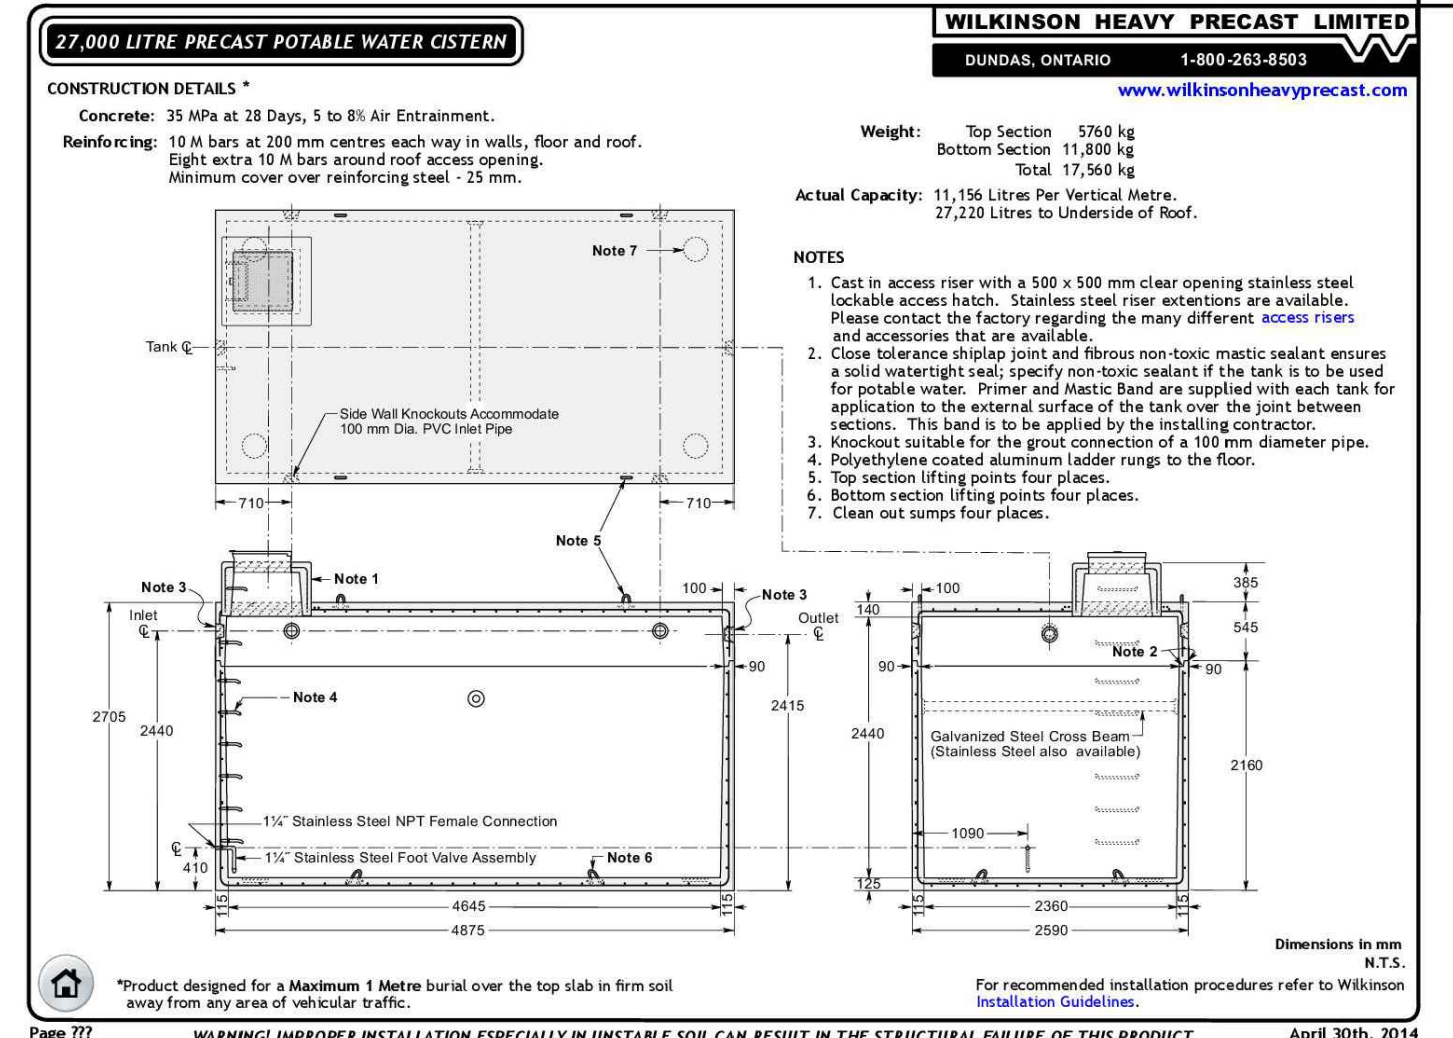
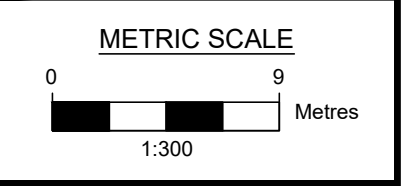


THE REGIONAL MUNICIPALITY OF HALTON PUBLIC WORKS DEPARTMENT		Date: July 2019	Rev. 0	NTS
PRECAST VALVE CHAMBERS FOR MAXIMUM 3 VALVES 150mm TO 300mm		REGION STANDARD RH 402.080		

REVISION BLOCK

#	DATE	DESCRIPTION
1	10/22/20	ISSUED FOR COORDINATION
2	10/28/20	ISSUED FOR COORDINATION
3	11/03/20	ISSUED FOR COORDINATION
4	11/26/20	ISSUED FOR COORDINATION
5	03/26/21	ISSUED FOR APPROVAL
6	02/25/22	RE-ISSUED FOR APPROVAL

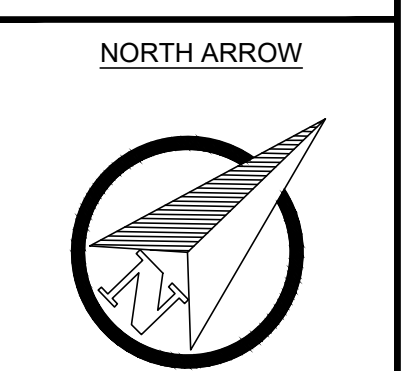

SITE SERVING PLAN
RETIREMENT HOME DEVELOPMENT
1600 KERNS ROAD
BURLINGTON, ONTARIO

PROJECT NO: 26260 DRAWN BY: BC2 CHECKED BY: CDB

SSP