
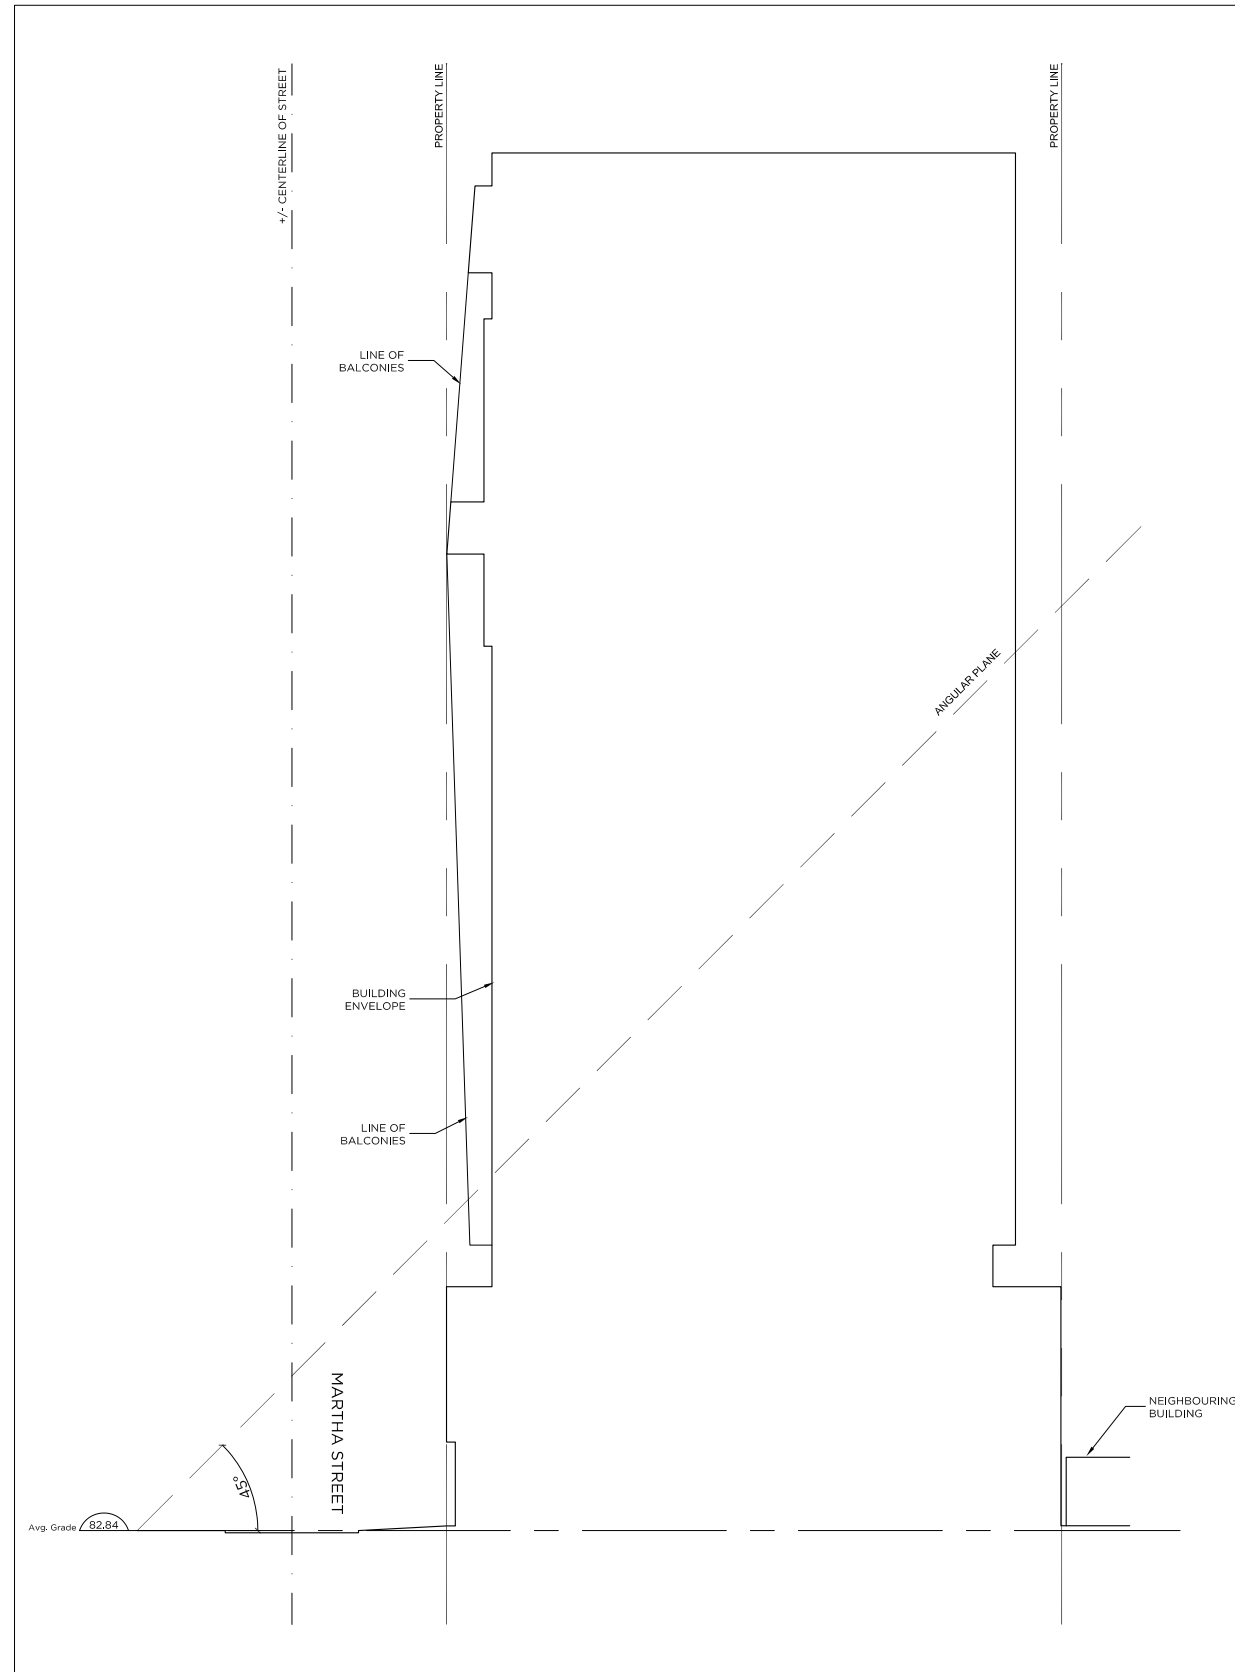


This drawing is the property of the Architect and may not be reproduced or used without the express consent of the Architect. The Contractor is responsible for checking and verifying all levels and dimensions and shall report all discrepancies to the Architect and obtain clarification prior to commencing work.

ISSUED RECORD

REVISION RECORD

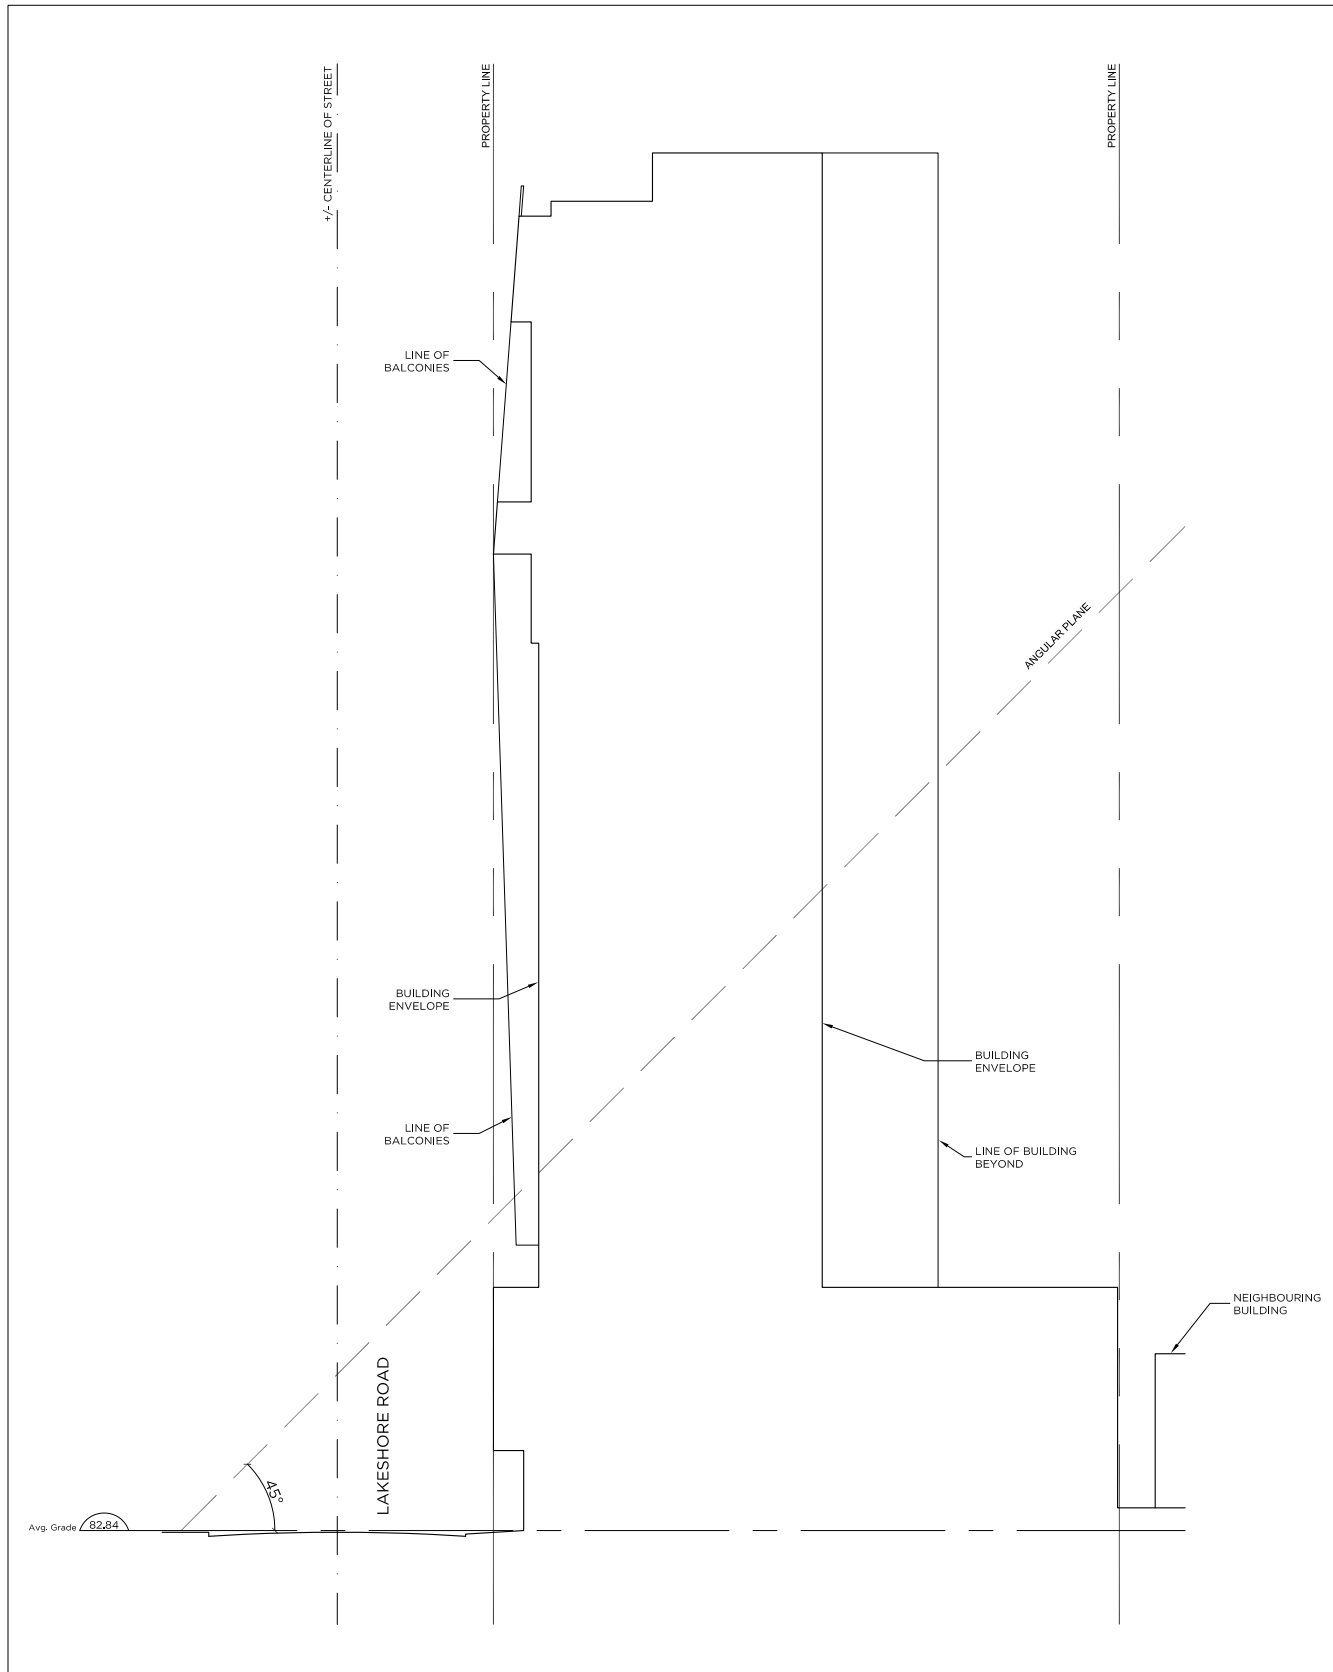

**1** NORTH/SOUTH SECTION  
SCALE 1:500

**2** EAST/WEST SECTION  
SCALE 1:500

NORTH



405-317 ADELAIDE ST. W.  
TORONTO CANADA M5V 1P9  
+1 416 599 9729  
WWW.RAWDESIGN.CA

13069

374 MARTHA  
BURLINGTON, ON

ADI DEVELOPMENT  
GROUP

ANGULAR PLANE  
STUDY

1:500

SK01