


1350 Waterdown Road

Rezoning

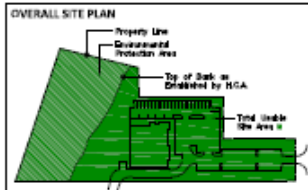

Site Data:
 Total Site Area: 21172 m² (52178 acres)
 Approx. 84% Area: 17770 m² (43820 acres)
 Approx. Paved Area: 4222 m² (10320 acres)

Proposed Lot Structure:

- A. Lot 1 (Total Area: 4697 m²) (A1.4 acres)
- B. Building Footprint: 1178 m² (A1280 sq ft)
- C. Parking Lots and Driveway: 4222 m² (A1220 sq ft)
- D. Non-paved Terrace Area: 4083 m² (A1200 sq ft)

C. Impervious Lot Coverage: [(4697+1178)/21172] = 25.0%/25.0%

Building Footprint: Floor at 100% (100% open, per 100% of 100%)

Open Floor Area (100% building for residential and storage areas):
 1178 m² (A1280 sq ft) less 100 m² (A1278 sq ft)
 Net: 1077/100 = 10.77 x 2 = 21 Parking Spaces
 Provided: 120 Parking Spaces (Net: 4.4 available parking spaces)
 30 Reserved Spaces
 4 Parking Spaces

Grade Control: Installation of 20 meters (200) stone per 1000 m² (100%)
 Per 4: 41200/1000 = 41.2 x 0.25 x 2 = 2 Stone Tons
 Provided: 4 Stone Tons (Stone = 1.25t)

P.I.N. 07193 - 0177 (LT)

APPROX. SIDE OF ASPHALT

Old N.C.E.S. Light Industrial
 P.I.N. 07193 - 0179 (LT)
 Environmental Protection Area

New Church Building
 Building Area for Lot Coverage
 Calculation: 21178m²
 Proposed Floor Location: 133.50


P.I.N. 07193 - 0178 (LT)

REGISTERED PLAN 987

FELLOWSHIP CHURCH - BURLINGTON, ONTARIO
 PARTIAL SITE PLAN - REVISED
 JANUARY 28th, 2015




Proposed Site Plan

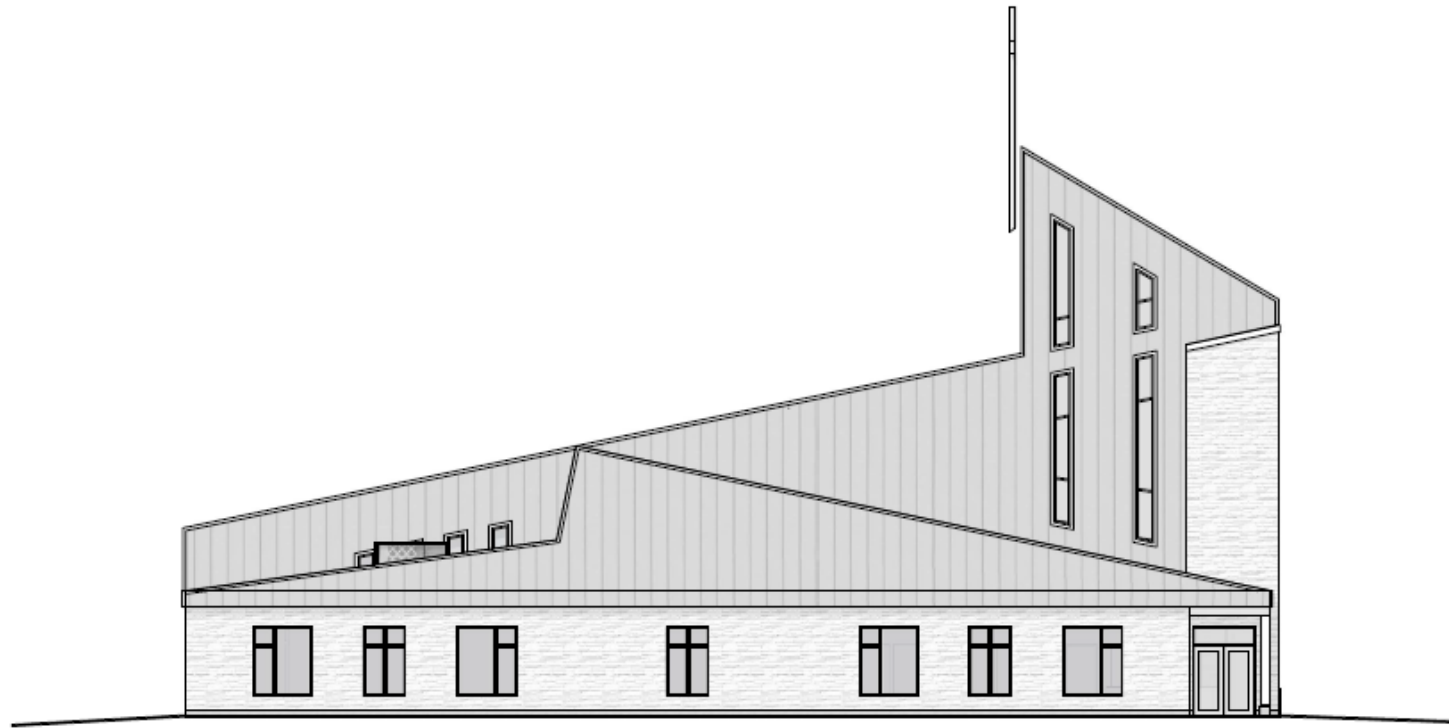

FELLOWSHIP CHURCH - BURLINGTON, ONTARIO
SOUTH ELEVATION- OPTION B
NOVEMBER 19th, 2014



South Elevation

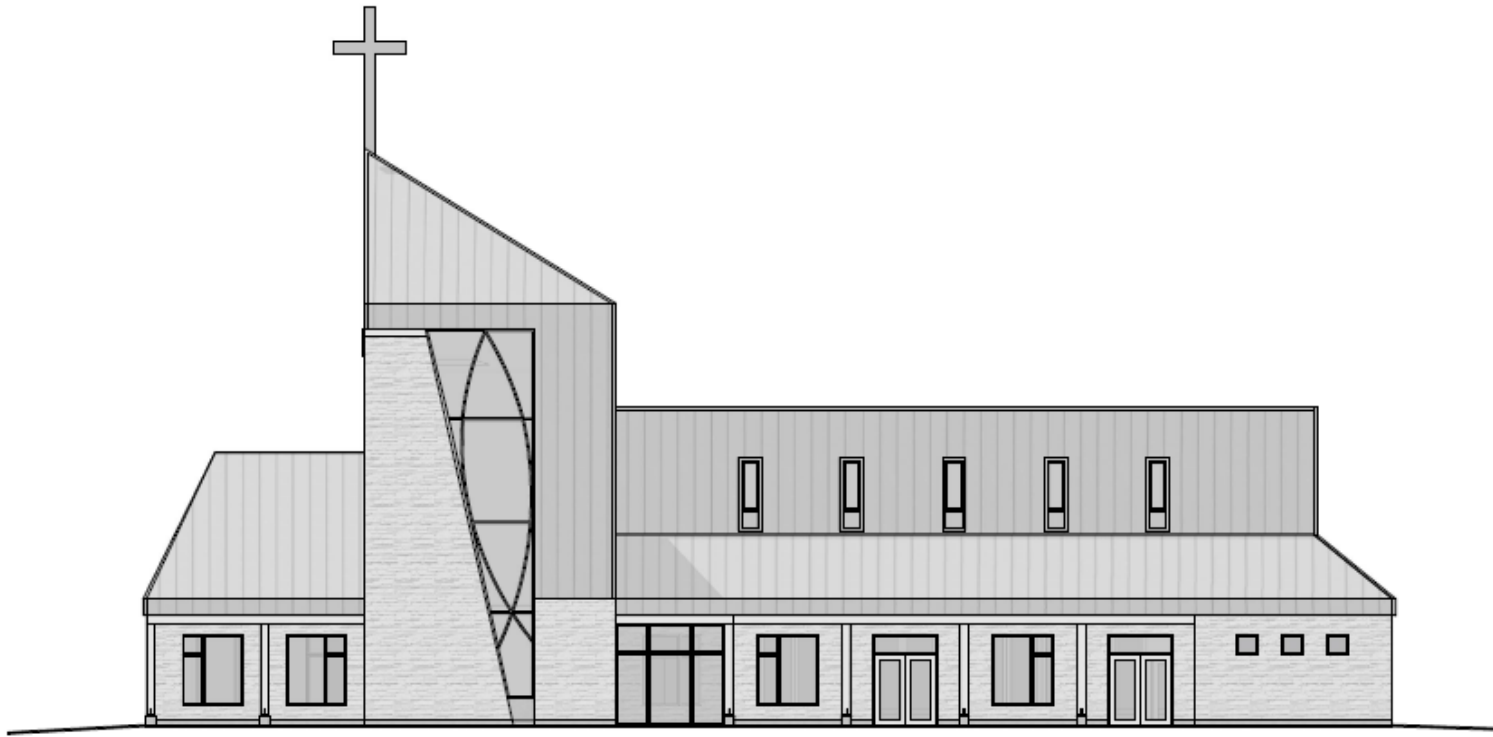


FELLOWSHIP CHURCH - BURLINGTON, ONTARIO
EAST ELEVATION- OPTION B
NOVEMBER 19th, 2014



Vandenberg & Wildeboer
A.R.C.H.I.T.E.C.T.S

East Elevation

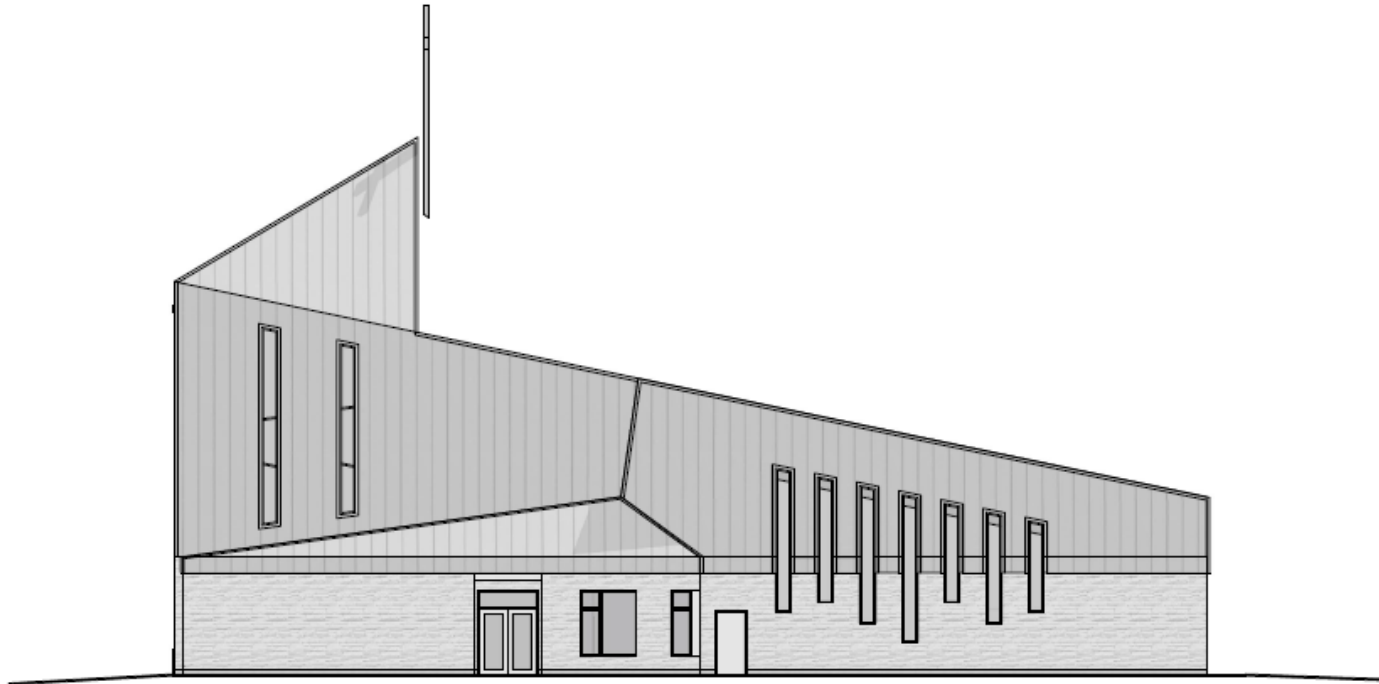


FELLOWSHIP CHURCH - BURLINGTON, ONTARIO
NORTH ELEVATION- OPTION B
NOVEMBER 19th, 2014



Vandenberg & Wildeboer
A·R·C·H·I·T·E·C·T·S

North Elevation

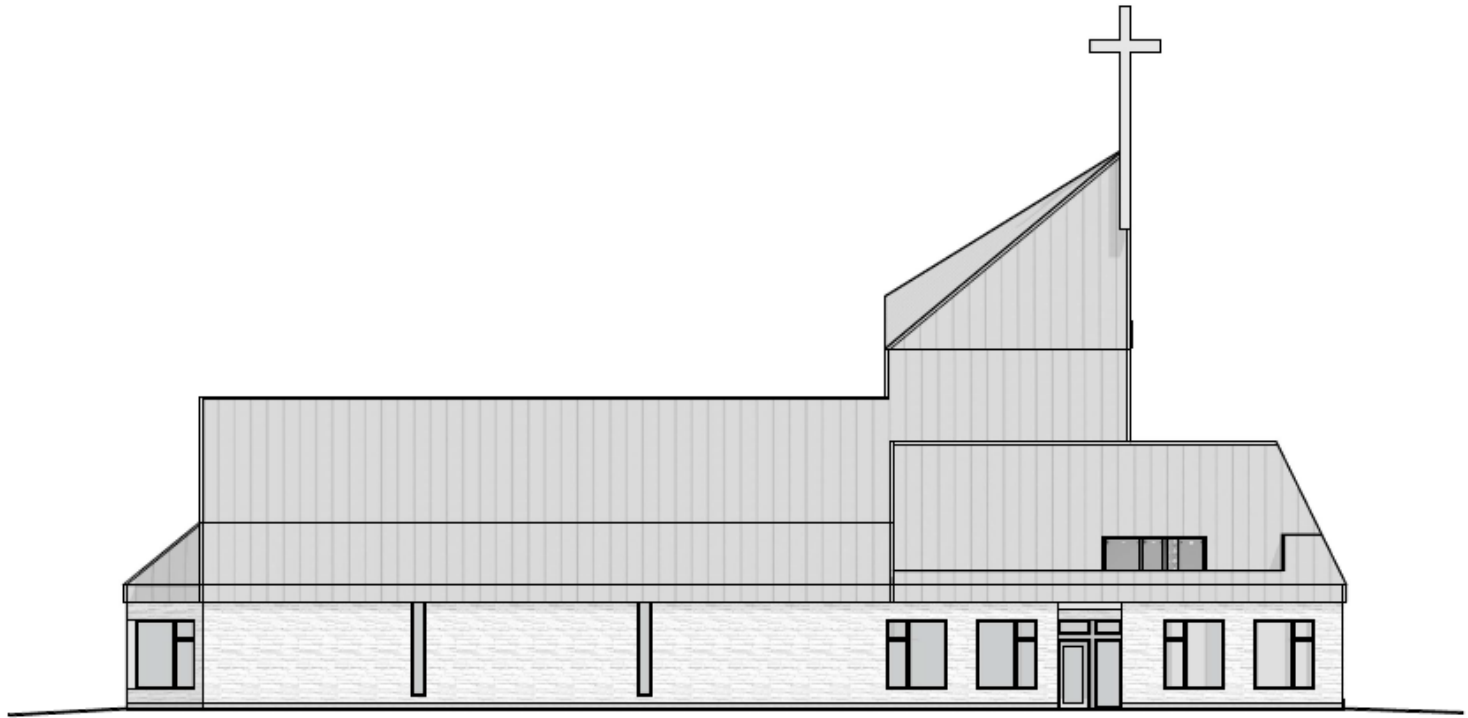


FELLOWSHIP CHURCH - BURLINGTON, ONTARIO
WEST ELEVATION- OPTION B
NOVEMBER 19th, 2014



Vandenberg & Wildeboer
A·R·C·H·I·T·E·C·T·S

North Elevation

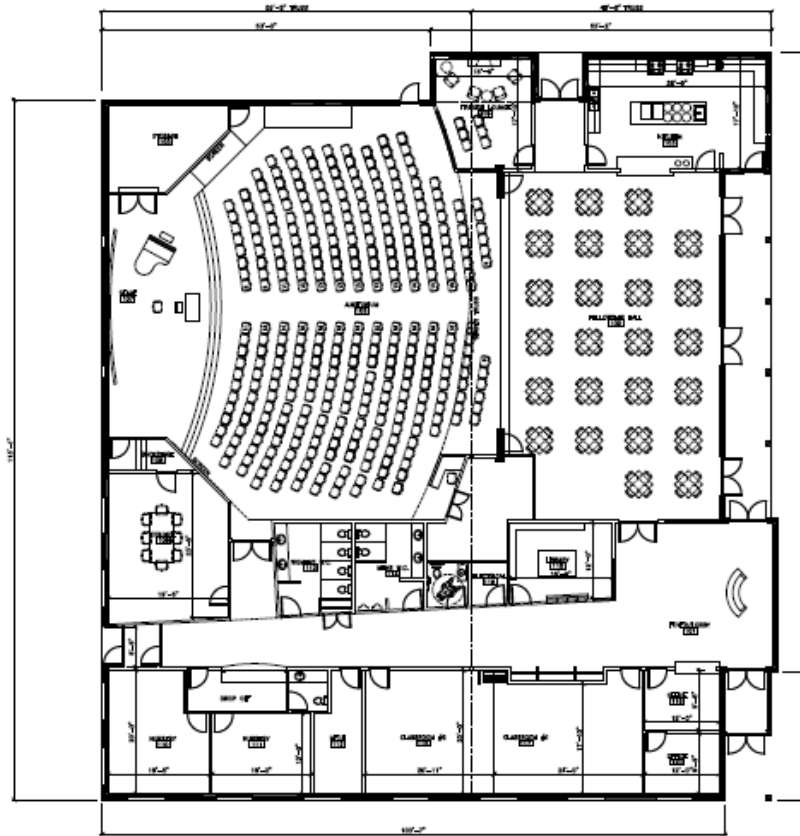

FELLOWSHIP CHURCH - BURLINGTON, ONTARIO
DESIGN PLAN
JULY 10th, 2014

SCALE: 1/16" = 1'-0"



Vandenberg & Wildeboer
A.R.C.H.I.T.E.C.T.S

Proposed Interior