

KEY PLAN
NTS

ISSUED FOR DRAFT PLAN OF SUBDIVISION APPLICATION (1159 BELLVIEW CRESCENT)			
NO.	DATE	BY/DRAWN	REVISIONS
1	DEC/13/17	PC/ZG	

CAD FILE: 1517D.dwg PLOT SCALE: 1:1 PLOT DATE: 12/20/17

BENCHMARK

1. ELEVATIONS HEREON ARE DERIVED FROM THE CITY OF BURLINGTON BENCHMARK No. 043820124 ELEVATION = 84.163 METRES.

2. THE TOPOGRAPHIC DETAIL SHOWN HEREON WAS ACQUIRED ON MONTH NOVEMBER, 2016 BY ASHENHURST NOUWENS & ASSOCIATES INC., ONTARIO LAND SURVEYORS.



DESIGNED BY _____ APPROVED BY _____


Consultant
TRAFALGAR ENGINEERING LTD.
481 MORDEN ROAD OAKVILLE, ONTARIO L6K 3W6
TEL: (905) 338-3366 FAX: (905) 338-7734
tel@trafalgareng.com

Municipality
CITY OF BURLINGTON
REGIONAL MUNICIPALITY OF HALTON


Title
**MARKAY HOMES
1167/1159
BELLVIEW CRESCENT**

DRAWING TITLE
NOTES AND DETAILS

SCALE	1:250	DESIGNED BY	PC	PROJECT No.	1517
DRAWN BY	ZG	CHECKED BY	PC	PLAN No.	D1
DATE	20/12/2016	SHEET	1 OF 1		

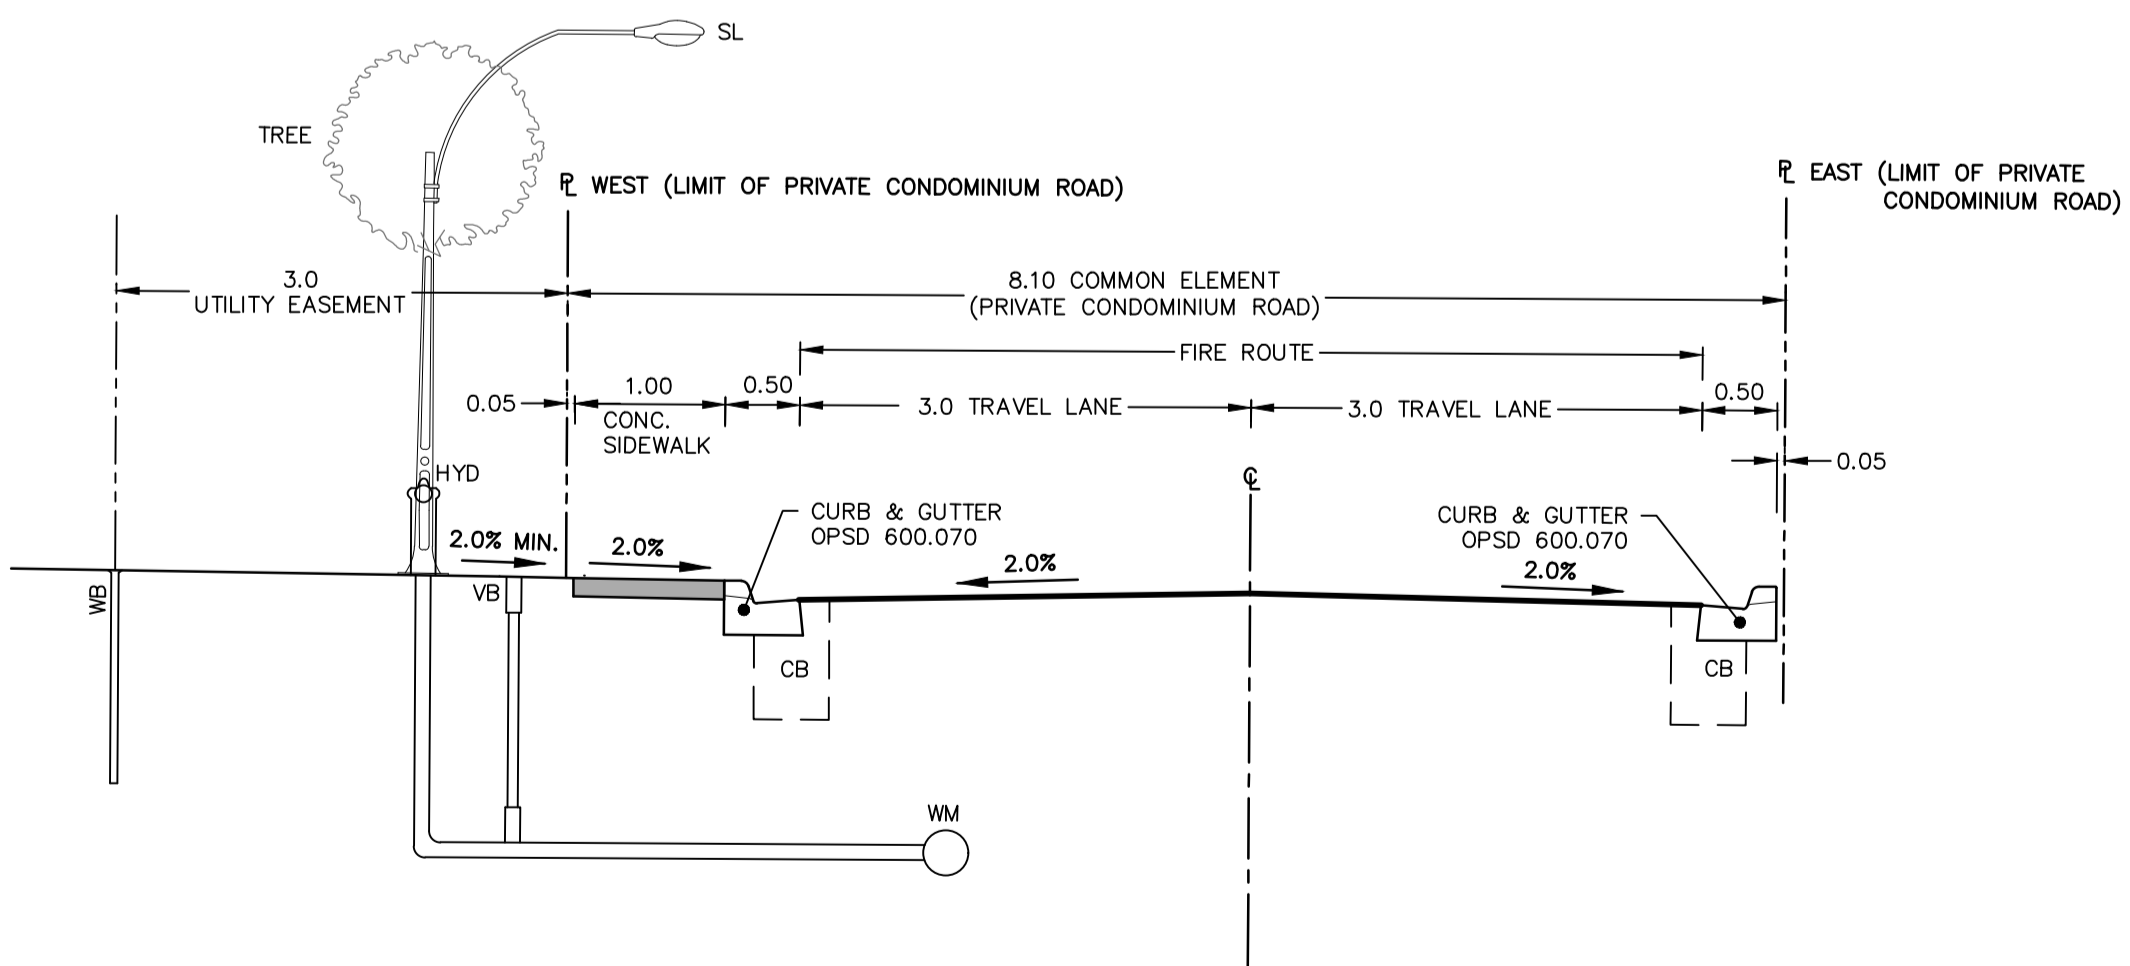

TYPICAL ROAD SECTION **A-A**
SCALE 1:50 **G1**

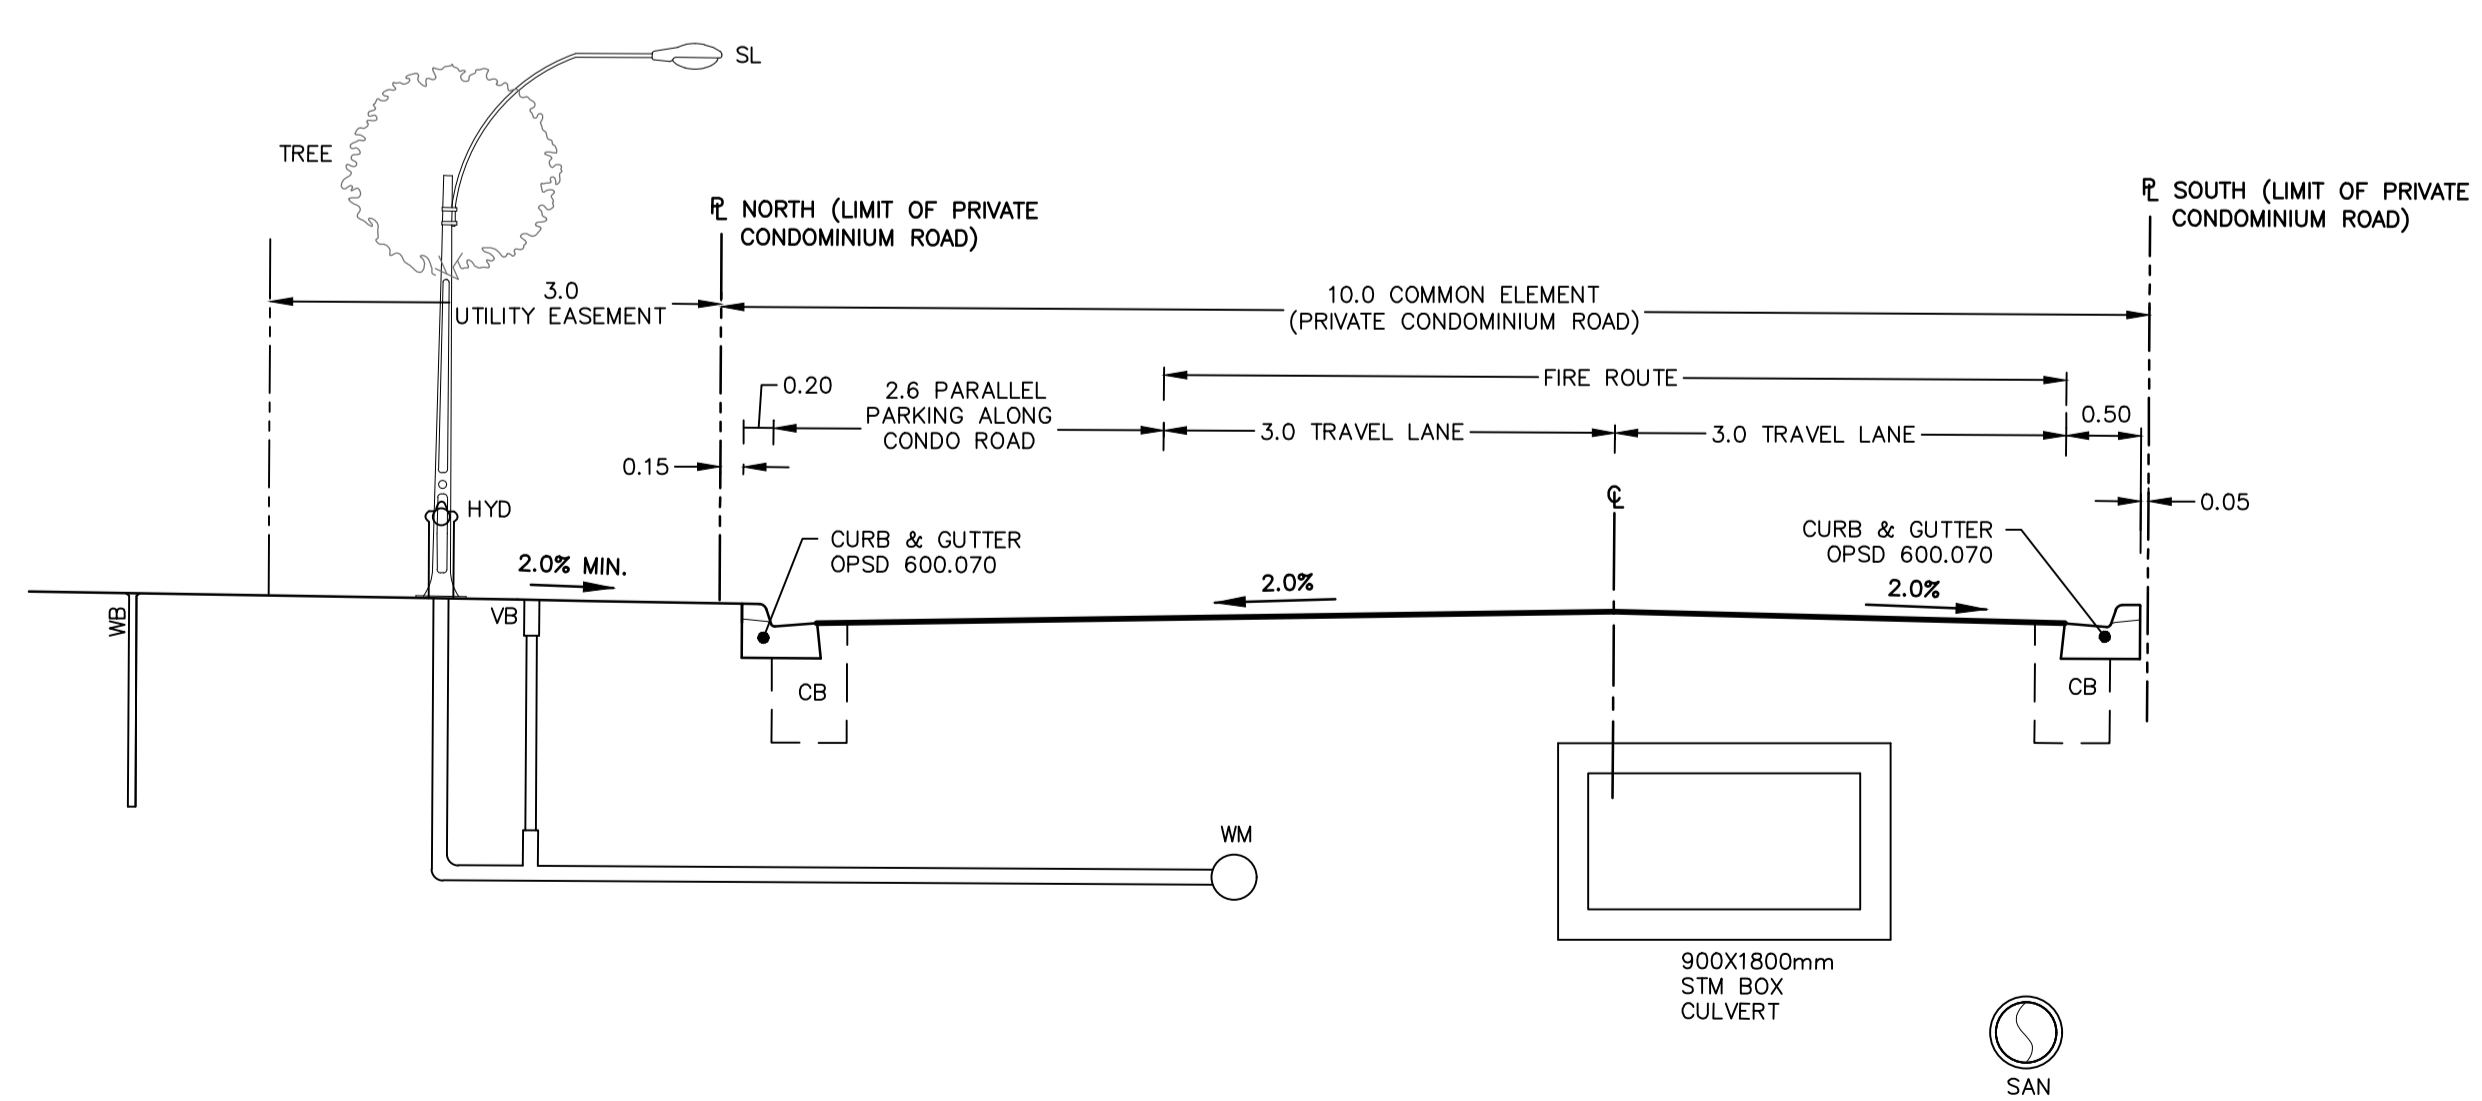

TYPICAL ROAD SECTION **B-B**
SCALE 1:50 **G1**

FILENAME: P:\1517 Markay Homes\Drawings\DWG\1517D.dwg
PLOT DATE: Dec 20, 2017 8:30am