



1 ANGULAR PLANE DIAGRAM 1
1 : 150

No. Date: Issued/Revision: By:

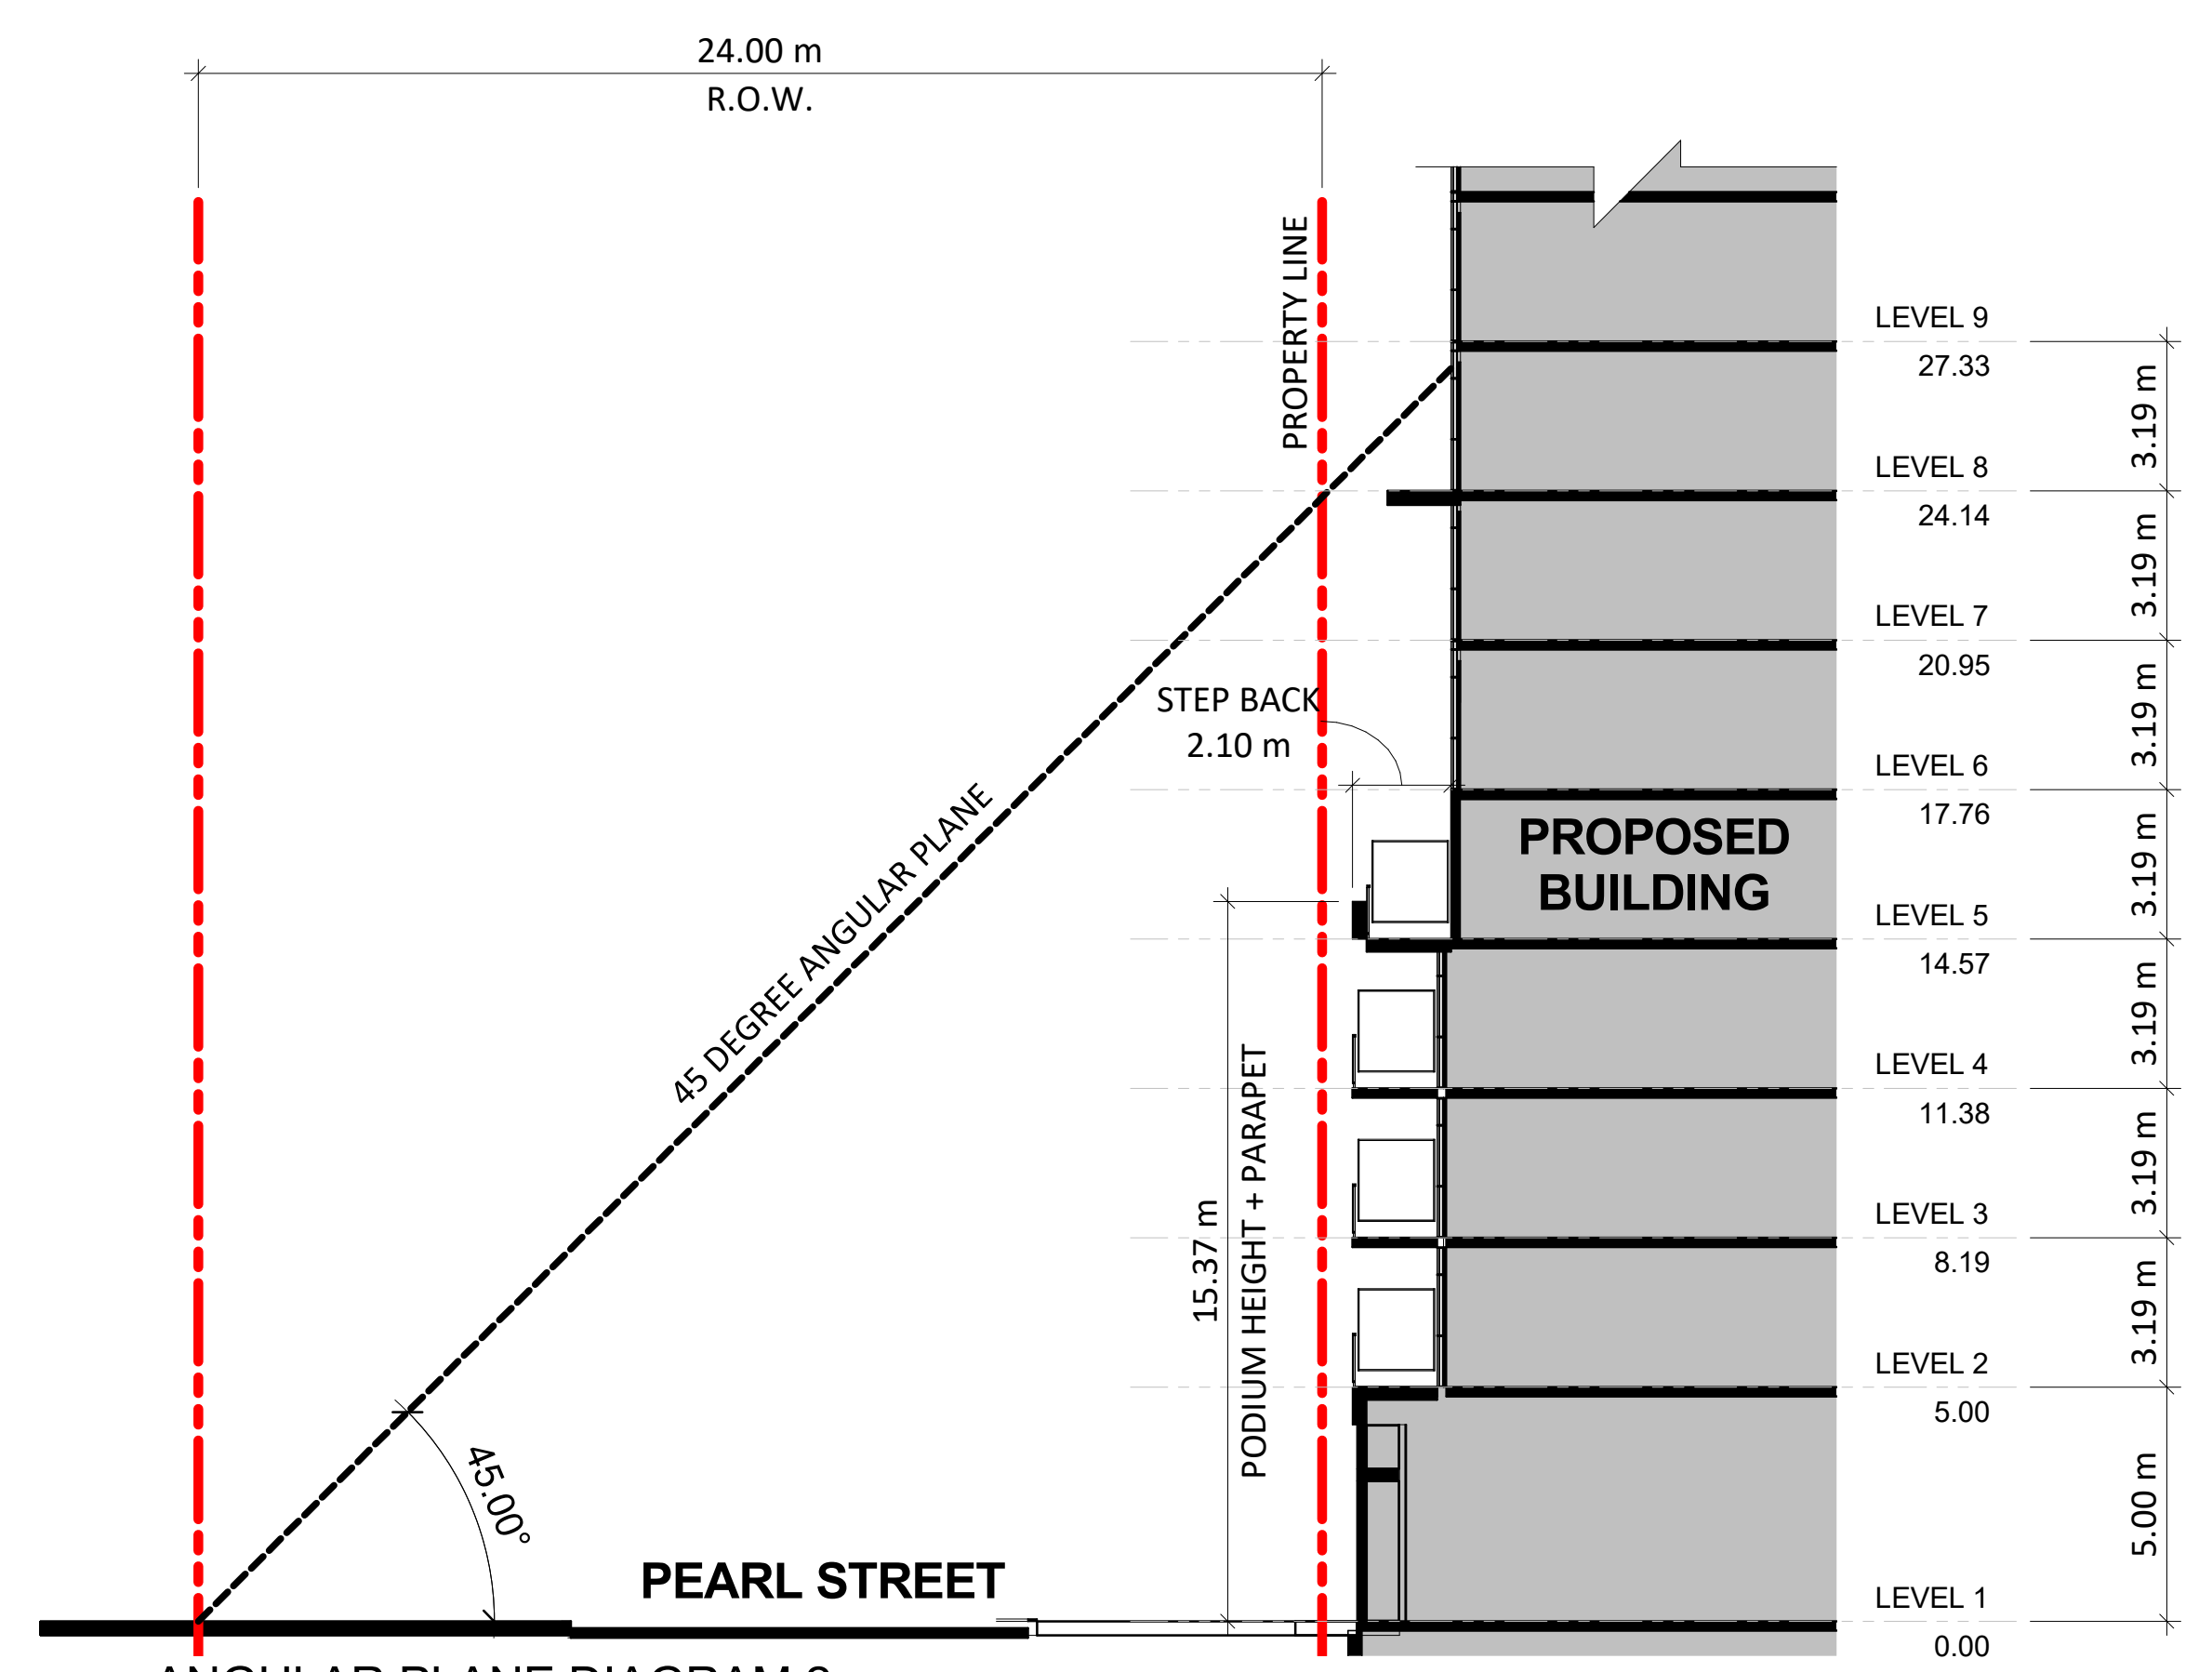

2 ANGULAR PLANE DIAGRAM 2
1 : 150

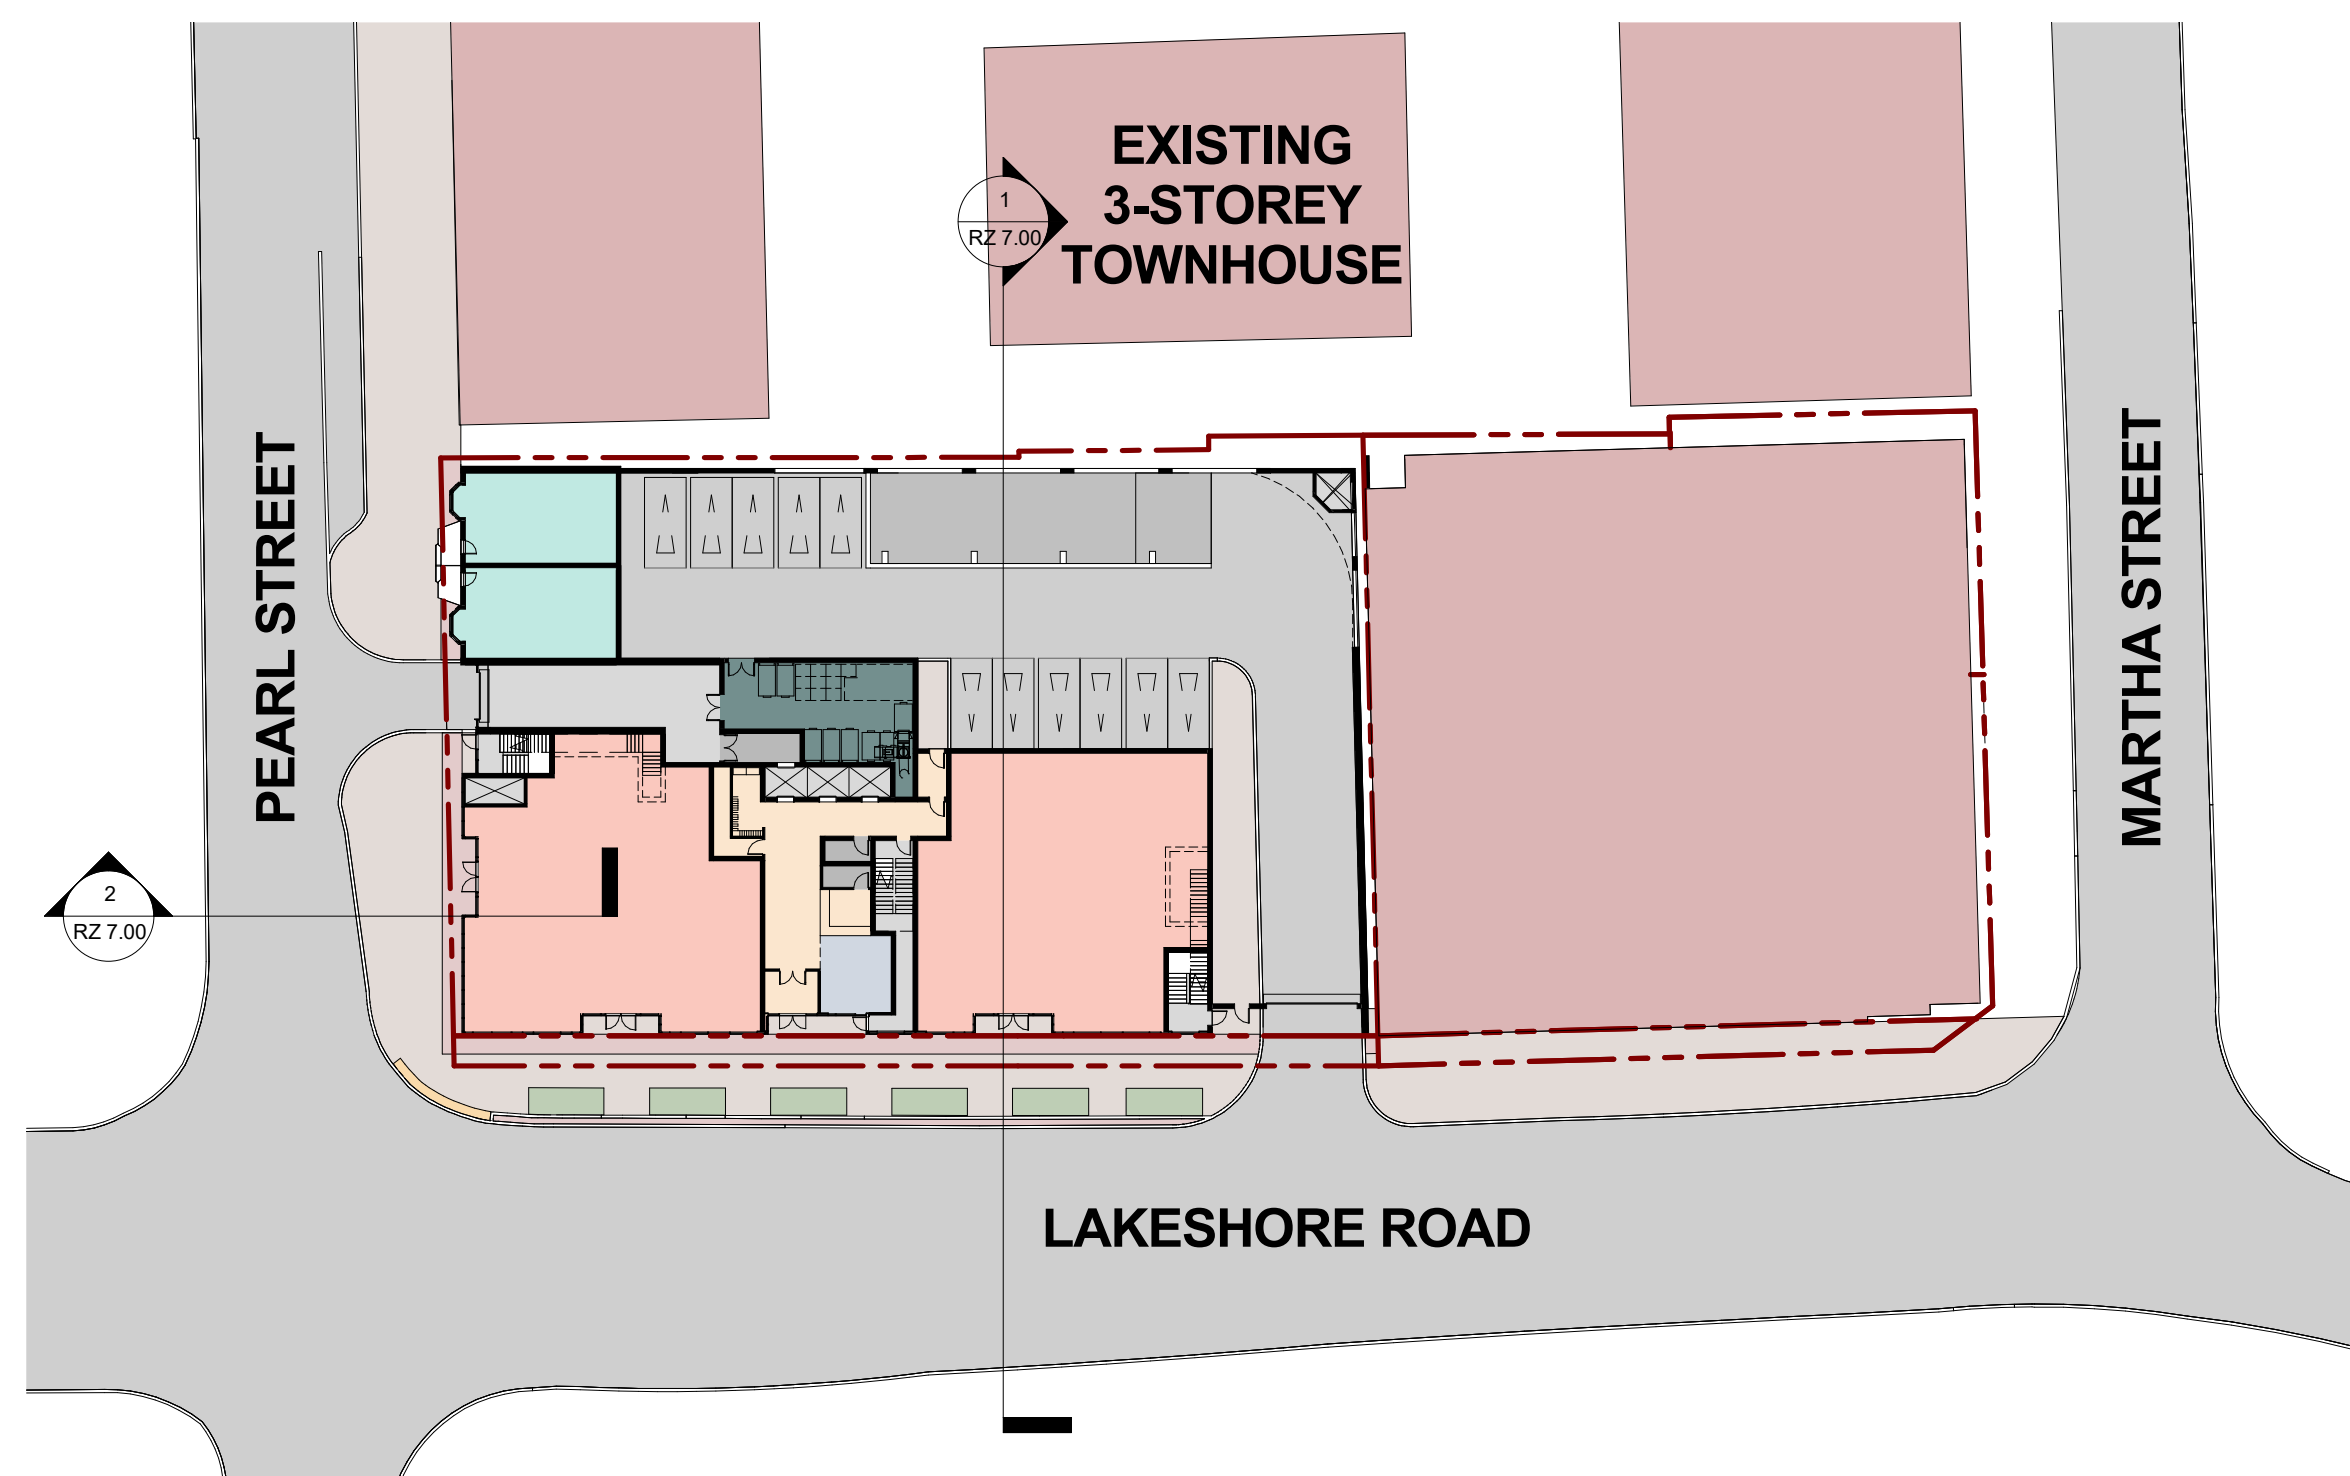

3 KEY PLAN
1 : 500

TURNER FLEISCHER
TURNER FLEISCHER ARCHITECTS INC.
67 Lesmill Road Toronto ON Canada M3H 2T8
Telephone (416) 425-2222 Facsimile (416) 425-5777
turnerfleischer.com

Project:
2069 LAKESHORE ROAD
BURLINGTON, ONTARIO

Drawing Name:
ANGULAR PLANE STUDY

Proj no.: 16.074 Date: 2018-08-08
Drawn by: YPS Scale: As indicated (22x34)
Checked by: RMM

Drawing No:
RZ 7.00

C:\Users\yep\Documents\16.074 - Central (2018)_yep.rvt