



GENERAL NOTES:
 -LEGAL DESCRIPTION OF PROPERTY:
 LOT 8, BLOCK "P", COMPILED PLAN#2
 CITY OF BURLINGTON
 REGIONAL MUNICIPALITY OF HALTON
 -ARCHITECTURAL INFORMATION PROVIDED BY:
 TURNER FLEISCHER ARCHITECTS
 -SURVEY INFORMATION PROVIDED BY:
 A.T. MLAREN LIMITED
 -ARBORIST REPORT PROVIDED BY:
 FERRIS + ASSOCIATES

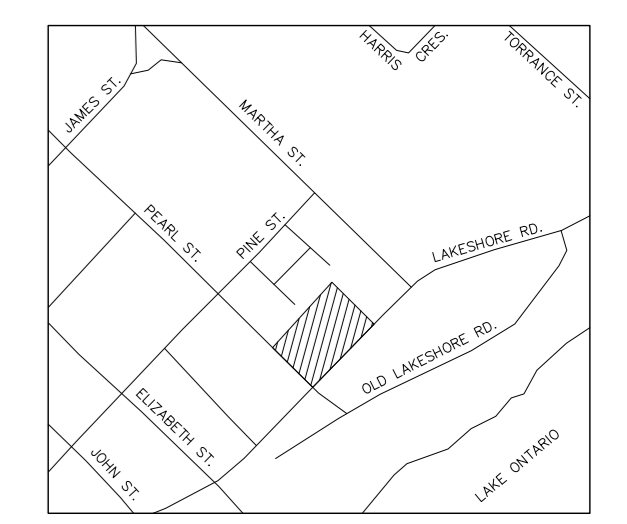

KEY PLAN n.t.s.

- NOTES
1. Do not scale the drawings.
 2. The contractor shall check and verify all dimensions and conditions on the project and immediately report any discrepancies to the consultant before proceeding with the work.
 3. The contractor is to be aware of all existing and proposed services and utilities. The contractor shall have all underground services and utility lines staked by each agency having jurisdiction prior to commencing work.

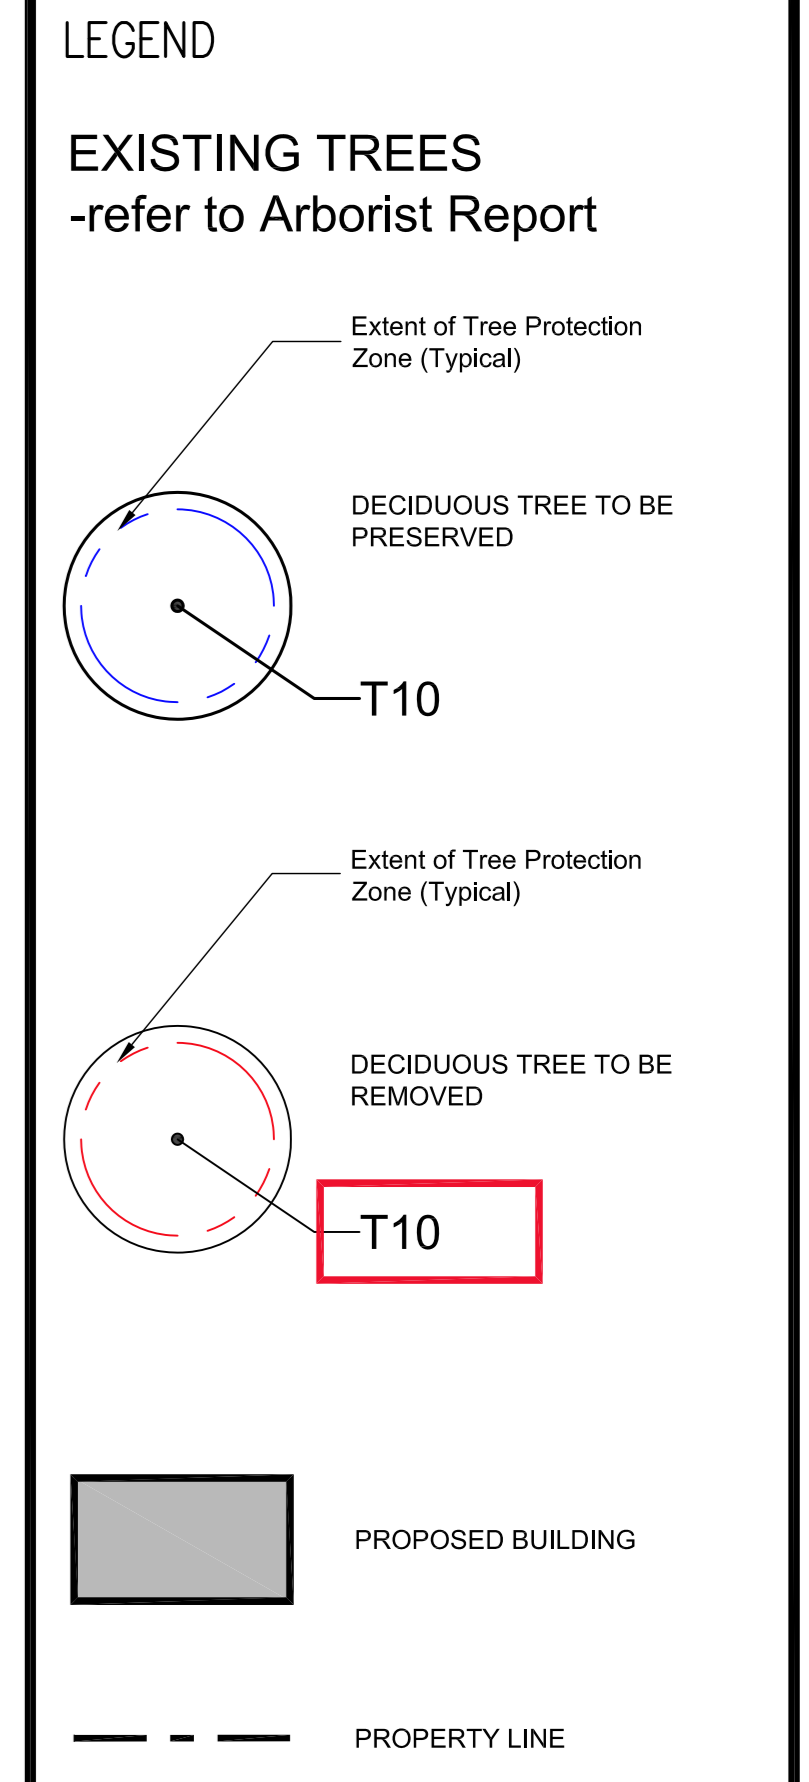

3	AUG 15, 2018	Re zoning Submission	
2	JAN 22, 2018	Re zoning Submission	
1	AUG 25, 2017	Re zoning Submission	
No.	Rev.	Date	Issued

This drawing is to be used for the following purpose: Not to be used for construction unless signed by the landscape architect.

Project: 2069 Lakeshore Road
 Location: Burlington, Ontario
 Prepared for: Carriage Gate Homes
 Project Architects: Turner Fleischer Architects
 Ferris + Associates Inc.
 Landscape Architecture and Urban Design
 11 Church Street
 Suite 202
 Toronto, Ontario
 M5E 1W1
 Telephone 416 366 6800

Drawing Title: TREE PRESERVATION/REMOVAL PLAN

Date: ISSUE DATE
 Scale: AS SHOWN
 Drawn: RB
 Checked: PSF
 Project No: 2529
 Drawing No: TPR1