


How to catalog

Series*	20	Color	BK - Black BE - Blue
KTG	20	I	BK
King Tree Grate		Material	AL - Aluminum Finish I - Iron BZ - Bronze

*Please visit our website or see our catalog for other site amenity options

1 TREE GRATE

L-4 SCALE: NTS 2 x KTG 20 I BK

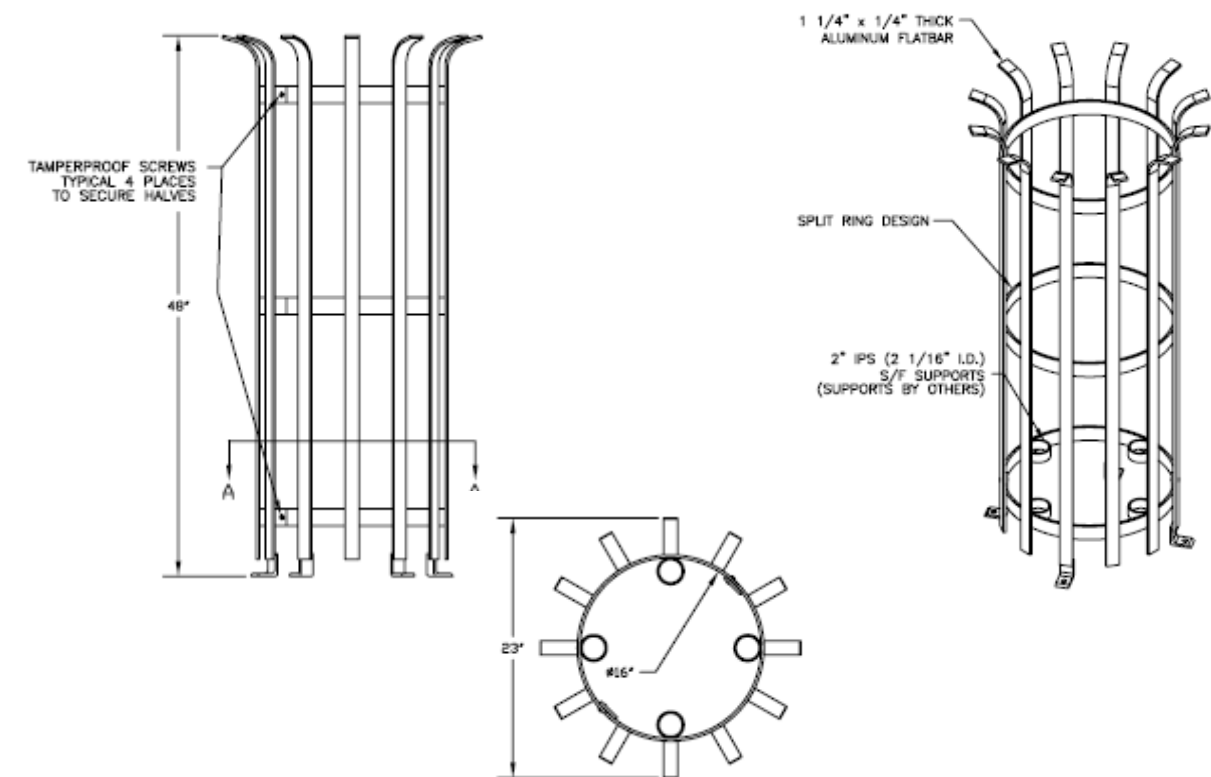


How to catalog

Series*	20	Material	M - Aluminum S - Steel	Color	BK - Black BE - Blue AL - Aluminum Finish BZ - Bronze
KGD	20	BP	M	BE	
King Guard		Mounting Configuration	BP - Base Plated		


2 TREE GUARD

L-4 SCALE: NTS 2 x KGD 20 BP M BK

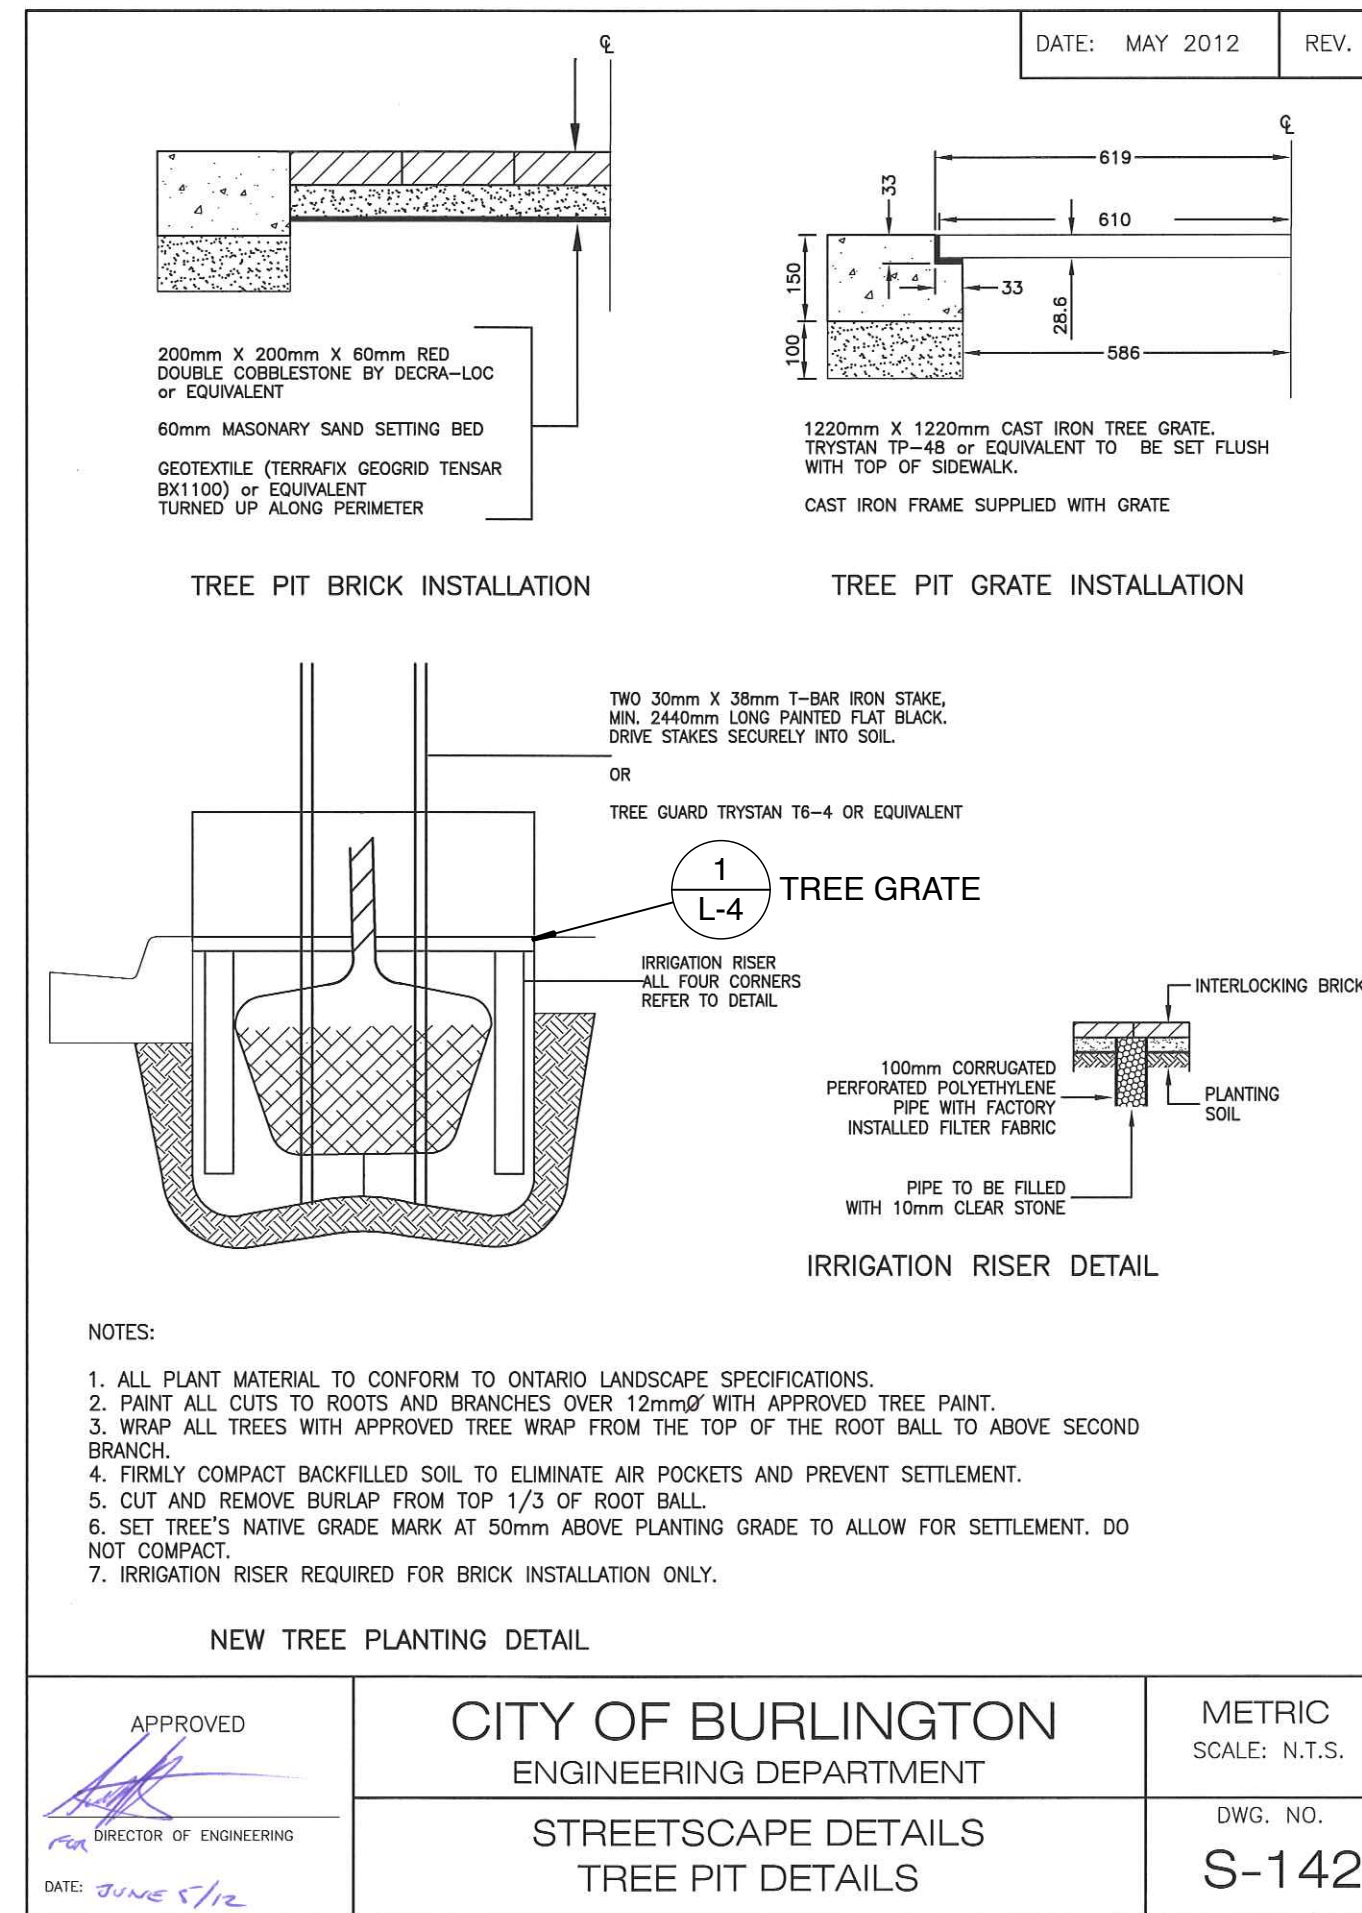


3 S-142 TREE PIT DETAILS

L-4 SCALE: NTS

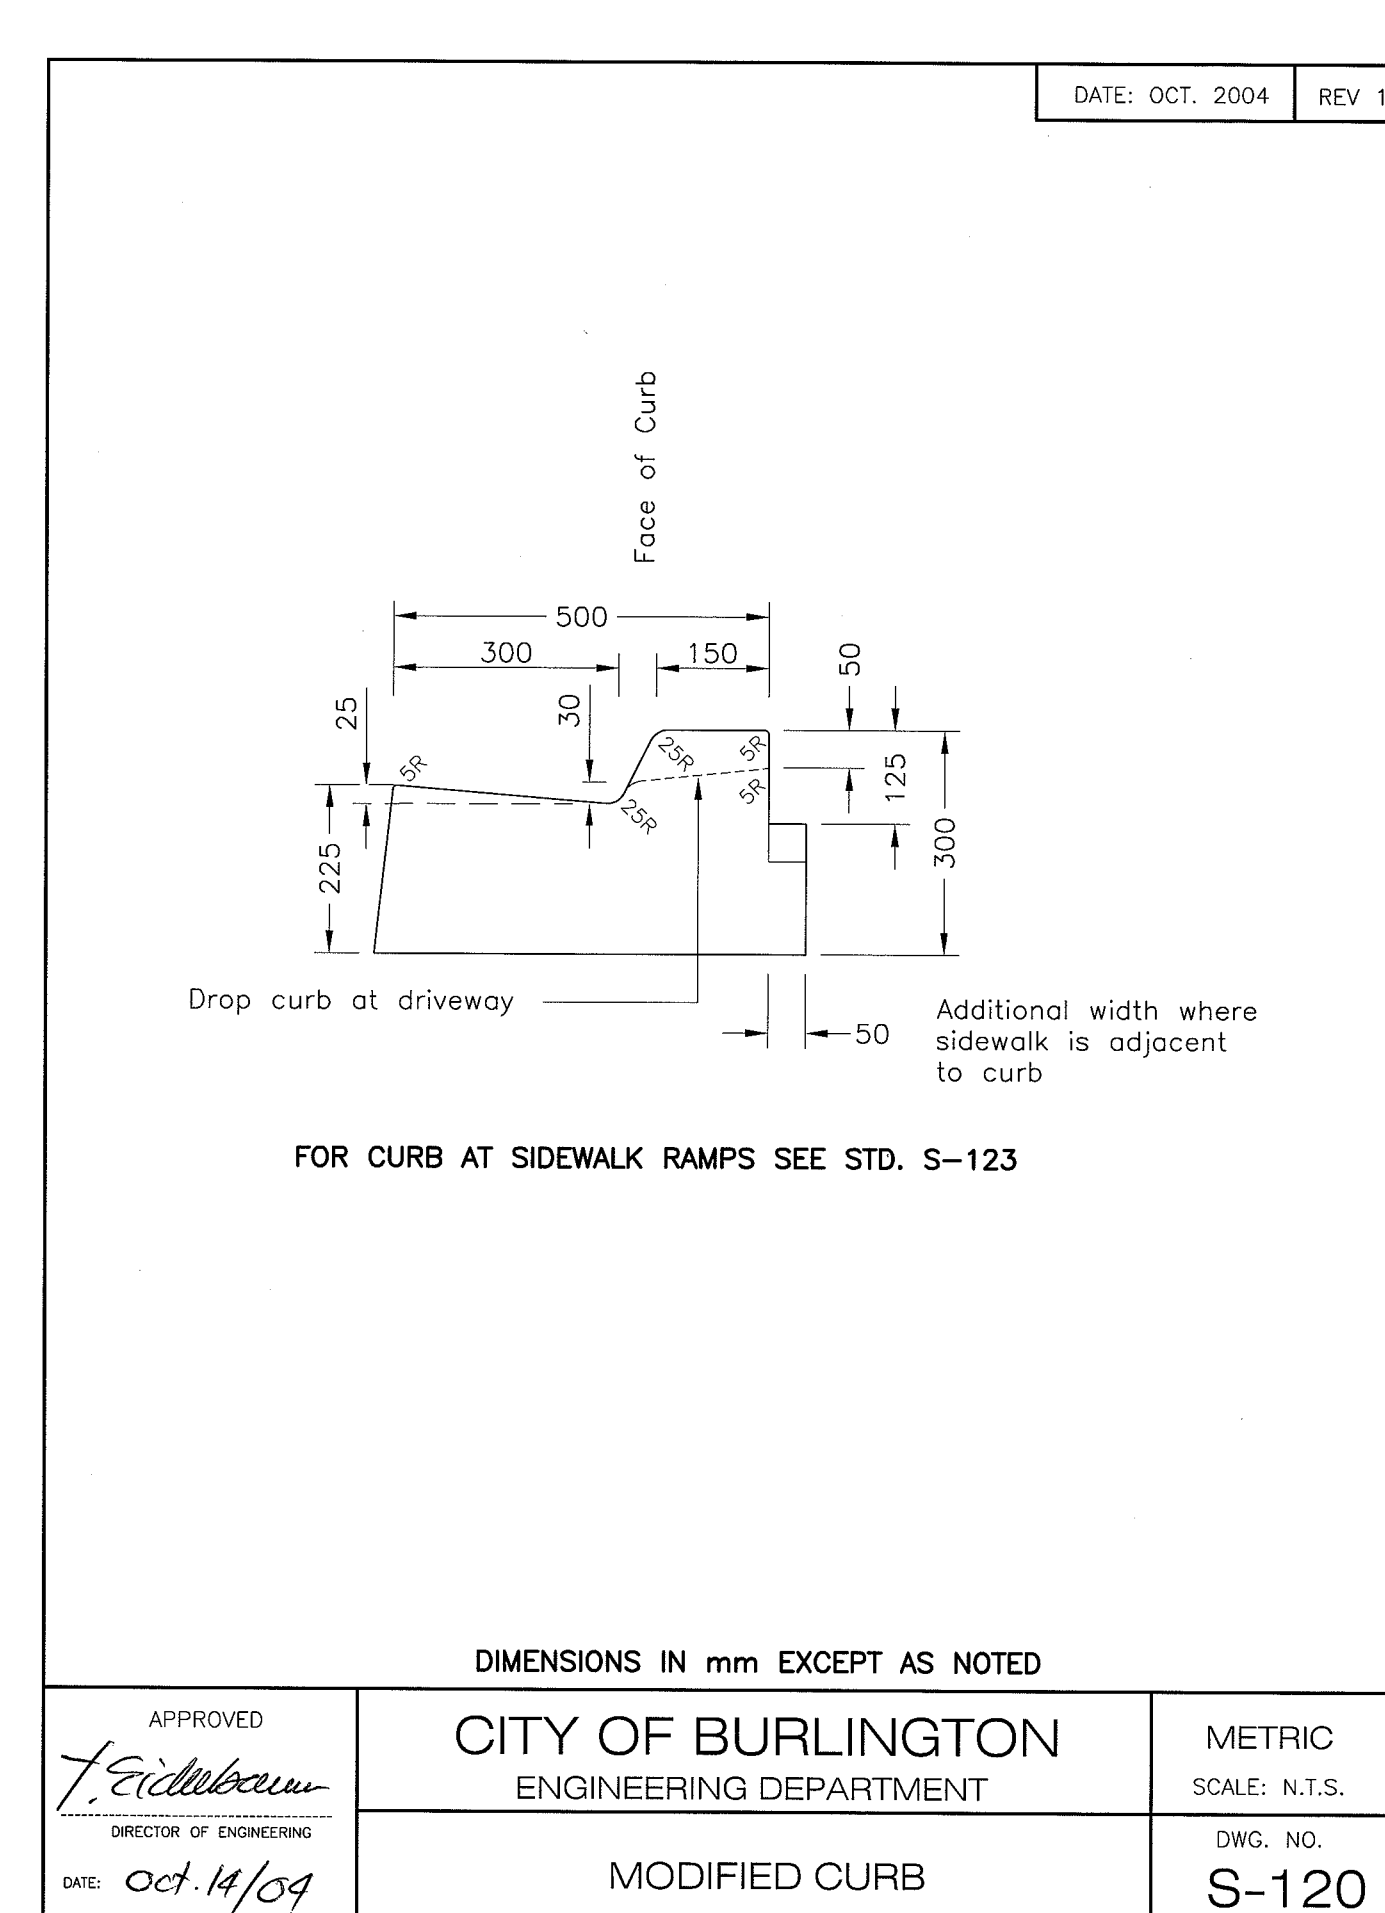


4 S-120 MODIFIED CURB DETAIL

L-4 SCALE: NTS

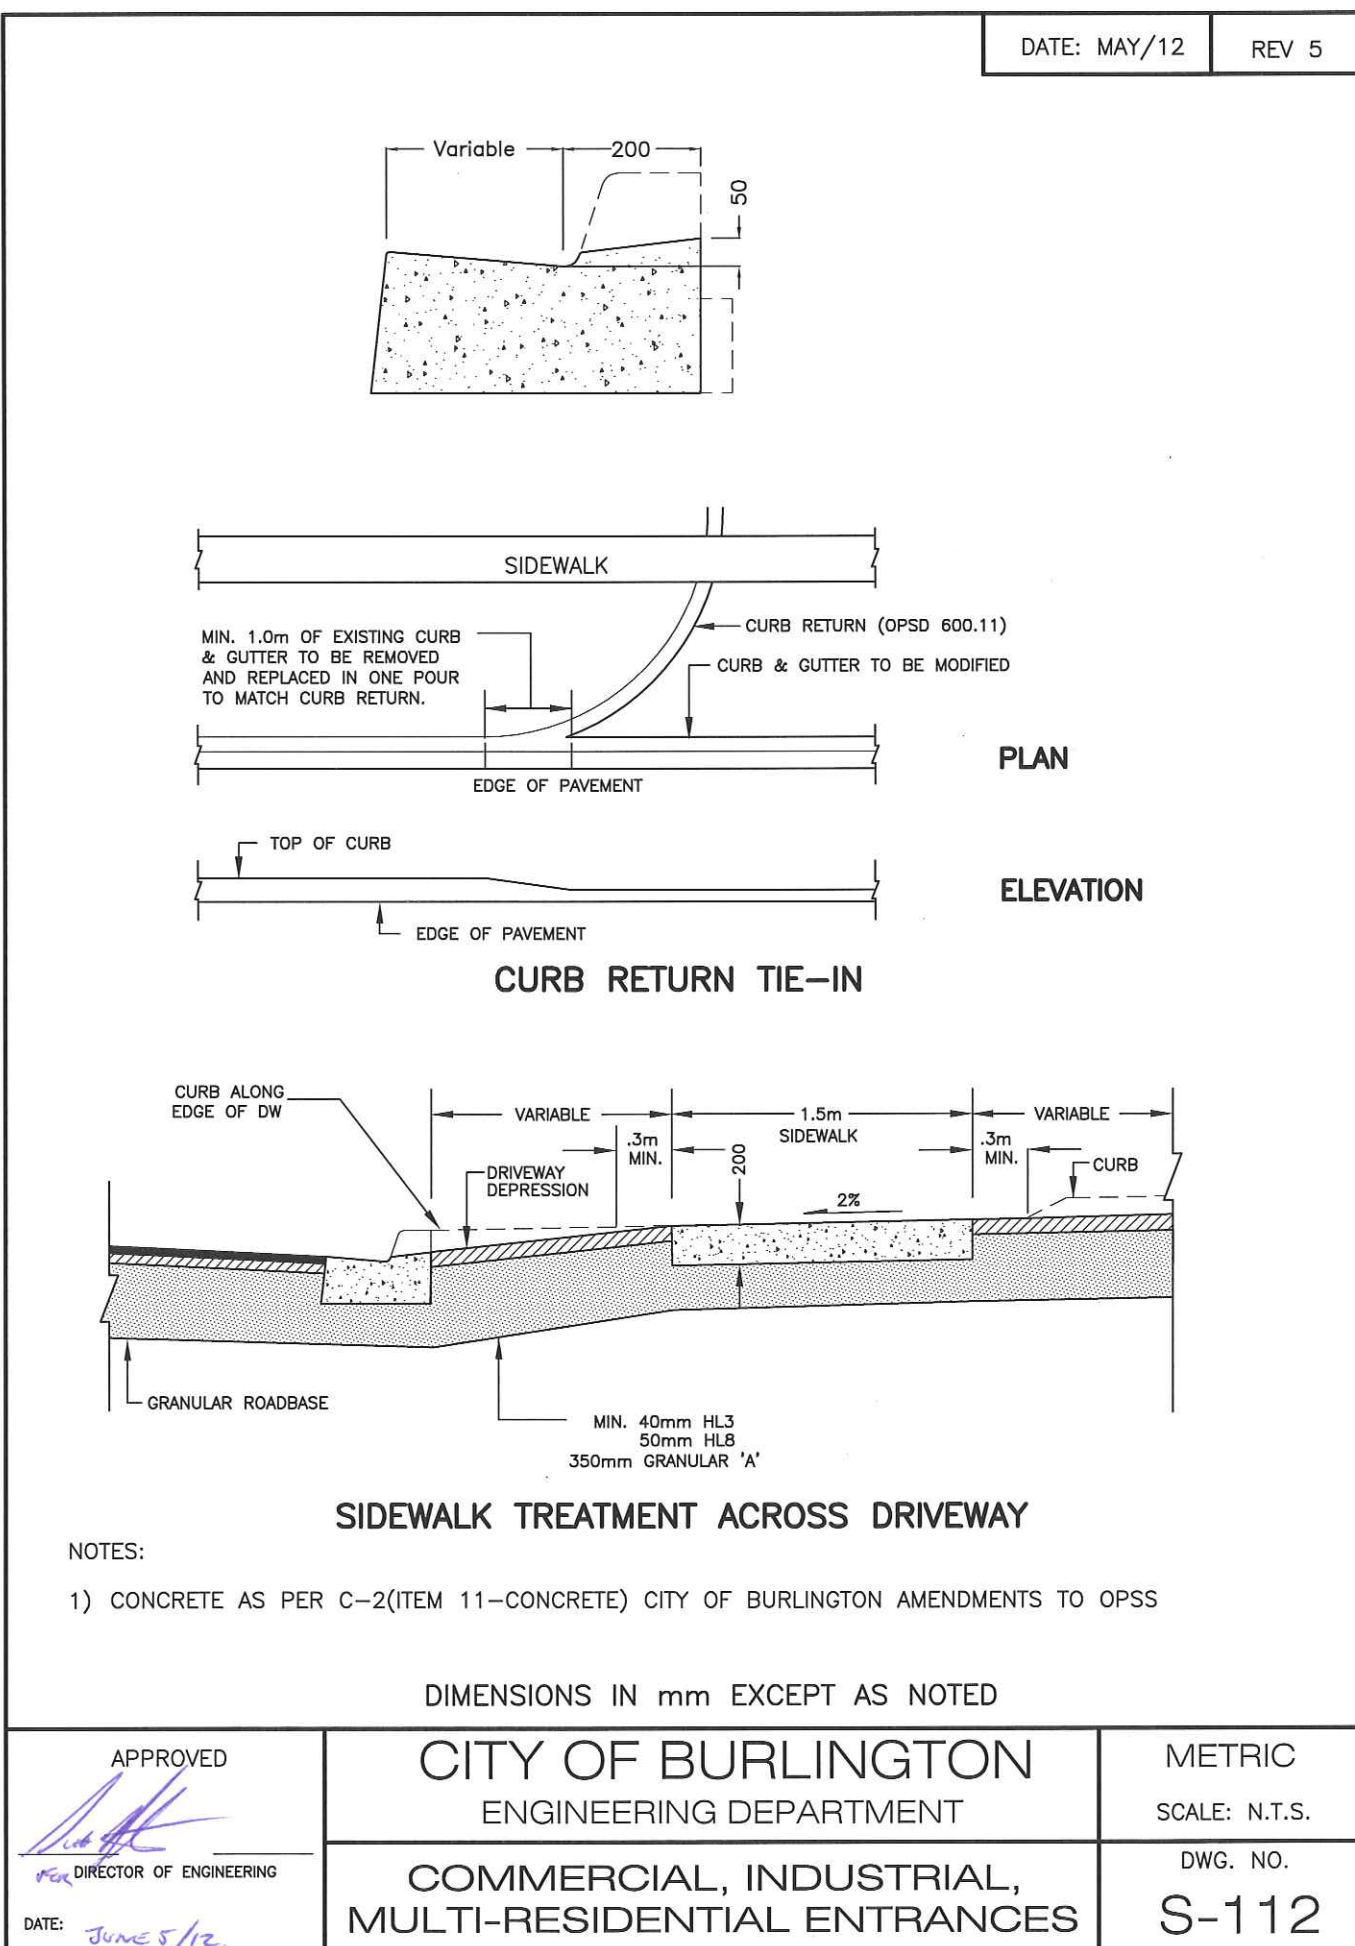


5 S-112 MULTI-RESIDENTIAL ENTRANCE DETAIL

L-4 SCALE: NTS

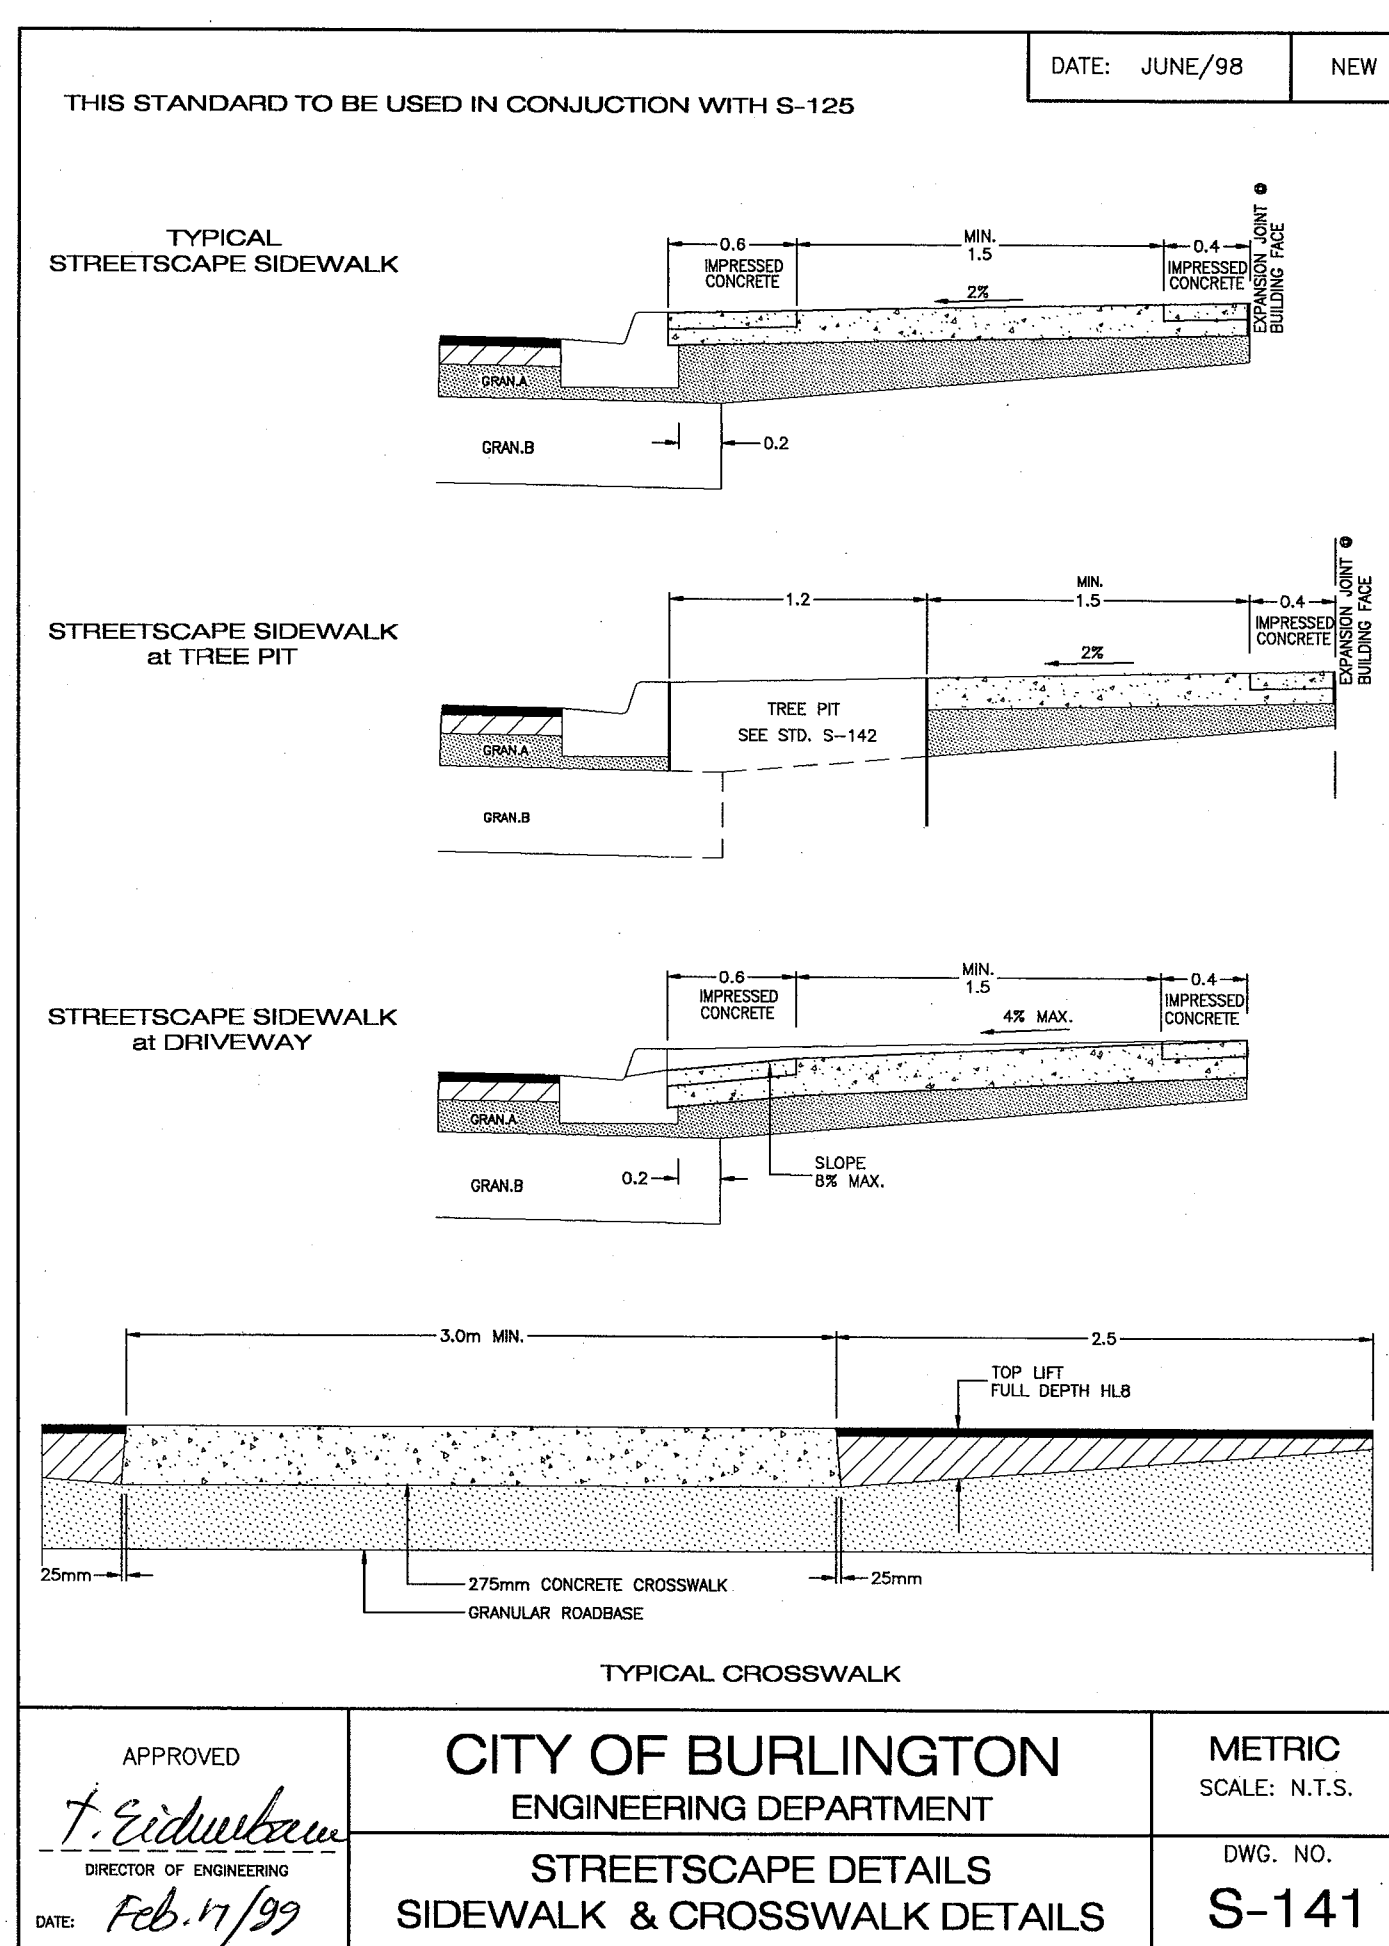

6 S-141 STREETSCAPE DETAILS

L-4 SCALE: NTS

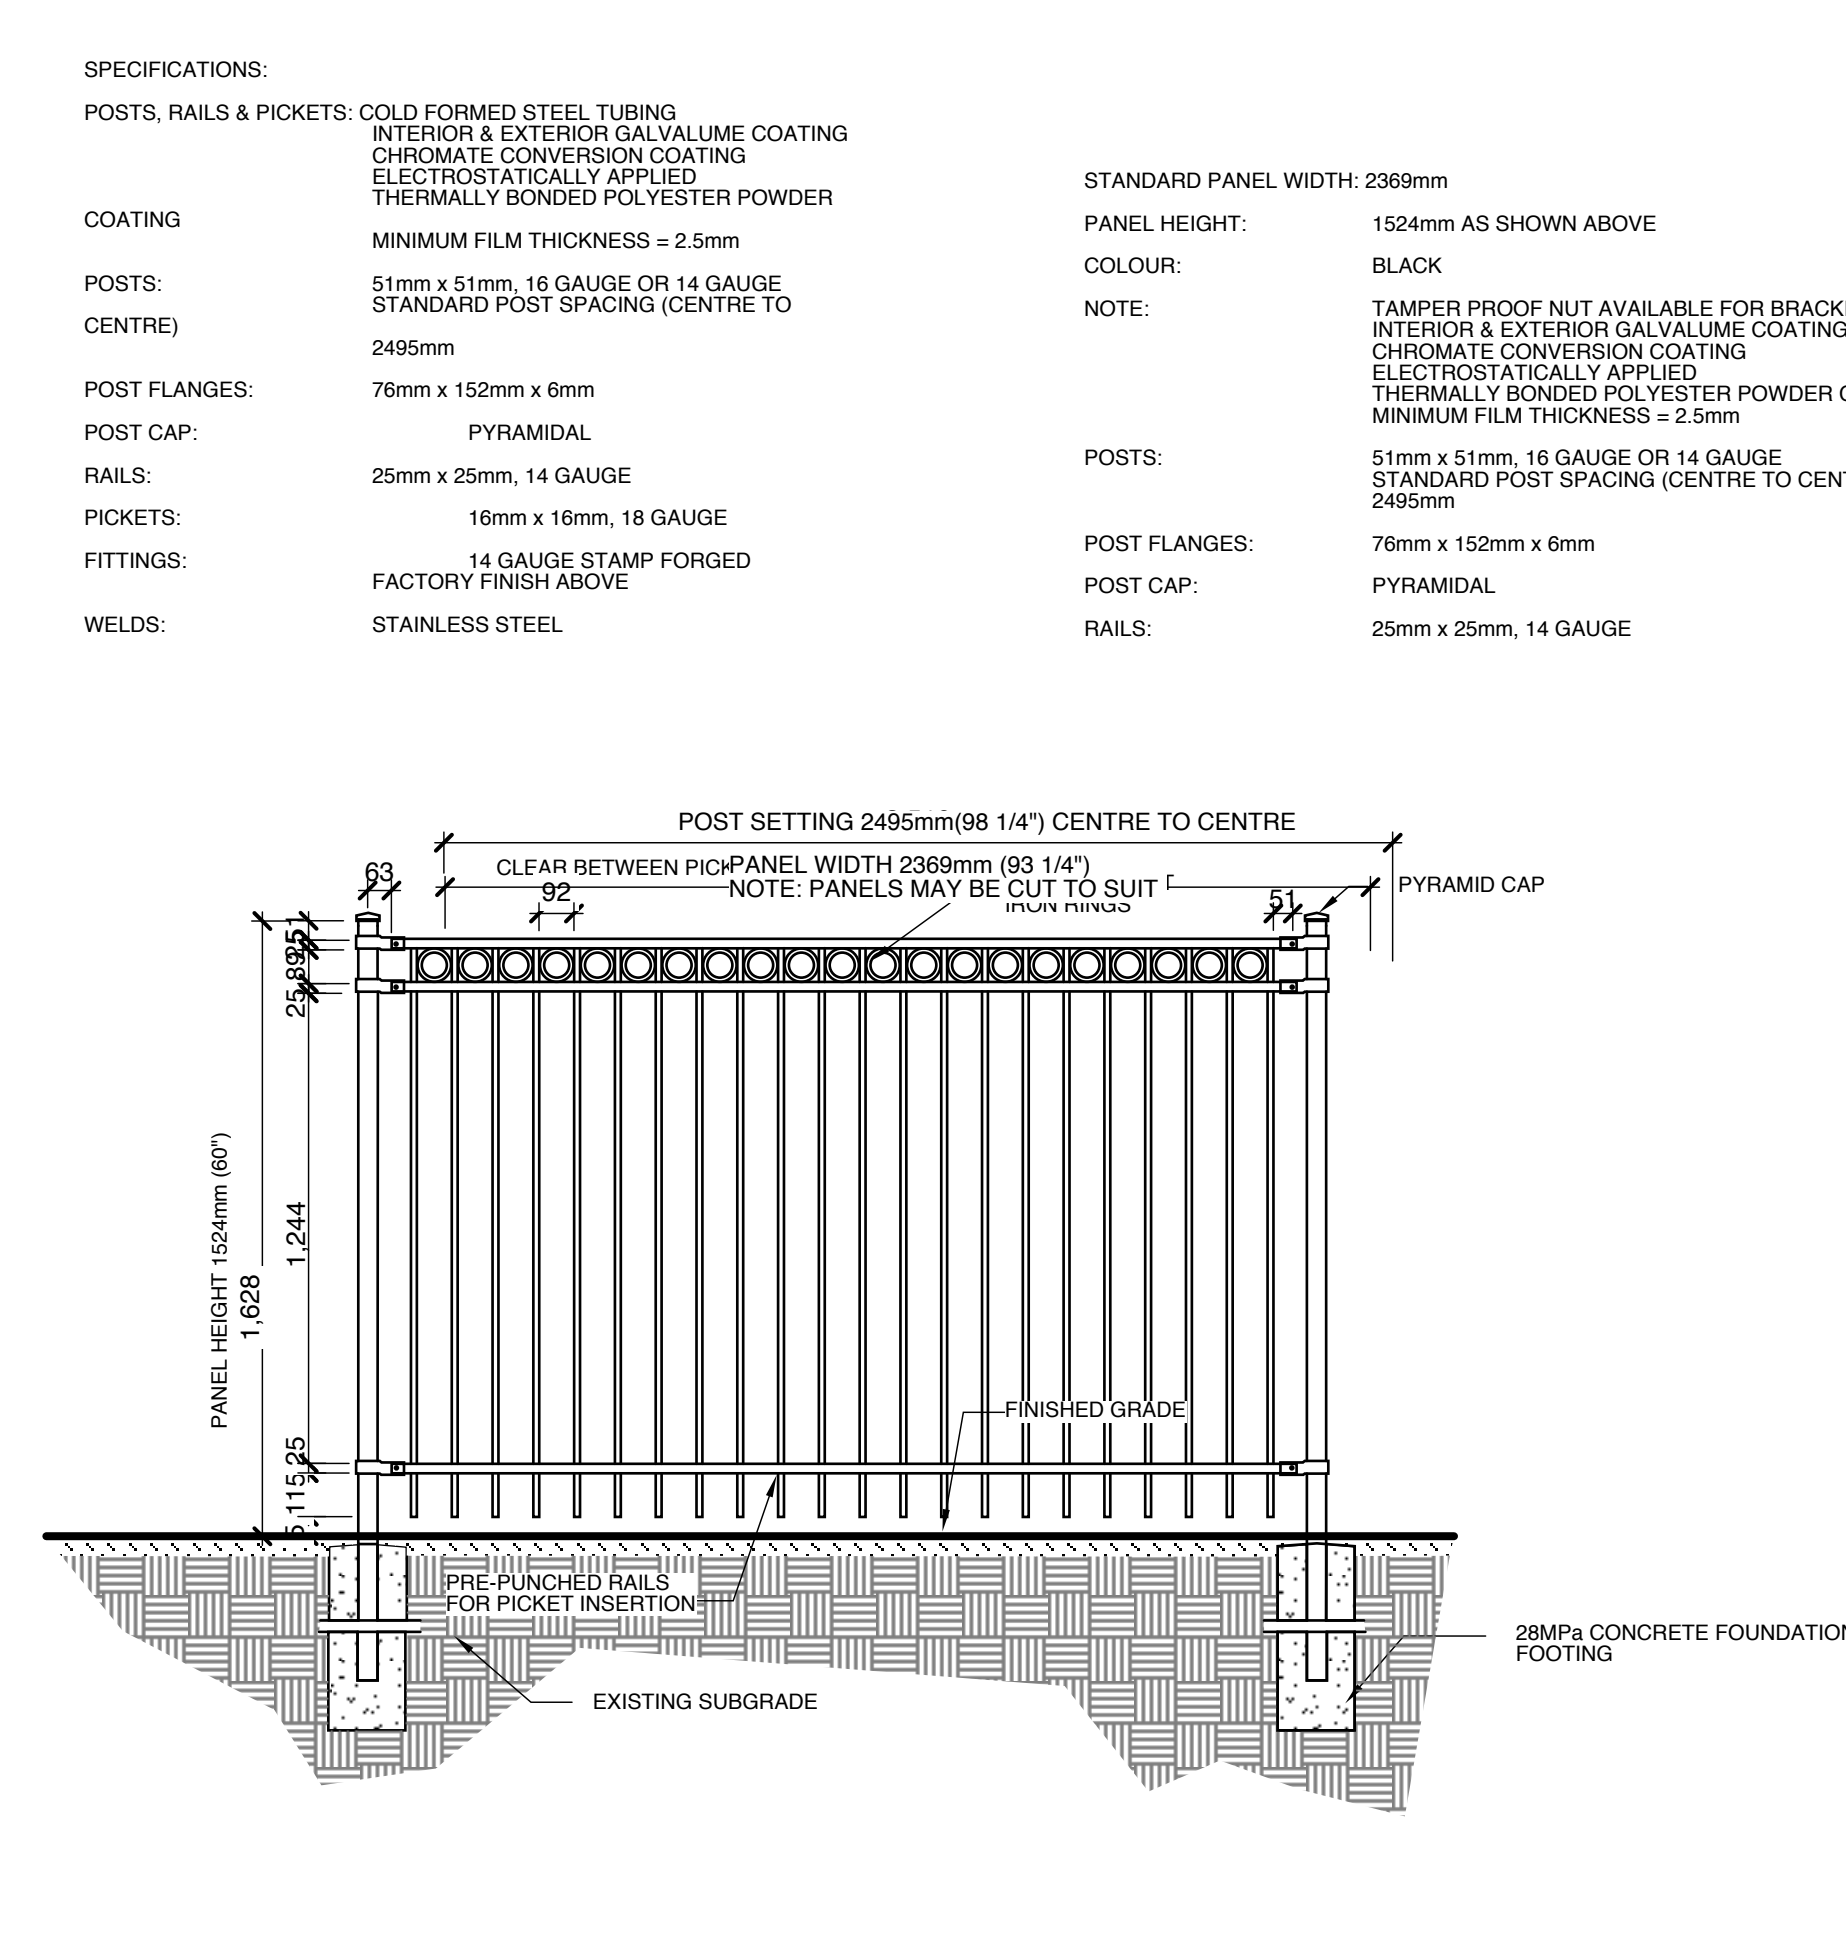

7 IRON EAGLE 2130 SERIES WROUGHT IRON FENCE

L-4 SCALE: 1 : 20

NOTE:
TREE GUARD & GRATE DETAILS & STREETSCAPE LAYOUT AND PAVING PATTERNS TO BE UPGRADED / REVISED AT A LATER DATE UNLESS OTHERWISE INDICATED


APPROVAL:
These drawings have been reviewed and approved by the undersigned.

Signed: _____ Date: _____
City of BURLINGTON
Engineering Department

3		
2	REISSUED	30/05/2019
1	REVISED AS PER COMMENTS	05/05/2017
	ISSUED FOR SUBMISSION	20/03/2017
N°	REVISIONS	DATE

OWNER / CLIENT:
YORK TRAFALGAR
1039 FOURTH LINE / MILTON / ONTARIO / L9T 6P9
PROJECT TITLE:
2085 PINE STREET
BURLINGTON ONTARIO
SCALE: AS SHOWN CHECKED: _____
DRAWN BY: NJS DATE: MAR 2017
DESIGN BY: NJS PROJECT N°: 14-37
N. J. Sinclair, Landscape Architect
O.A.L.A., C.S.L.A., A.S.L.A.
207 - 2435 SECOND STREET
BURLINGTON ONTARIO
CANADA L7R 1E5
(905) 681 - 8535

SHEET TITLE:
SITE DEVELOPMENT DETAILS
SHEET N°:
L - 4
STAMP: _____ REV N°: - 1 -

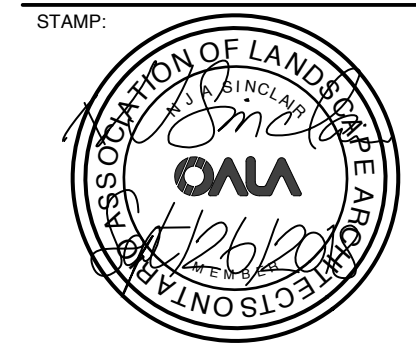

NOT FOR CONSTRUCTION UNLESS SIGNED & DATED