




SECTION A-A
SCALE: HOR. 1:200
VERT. 1:100

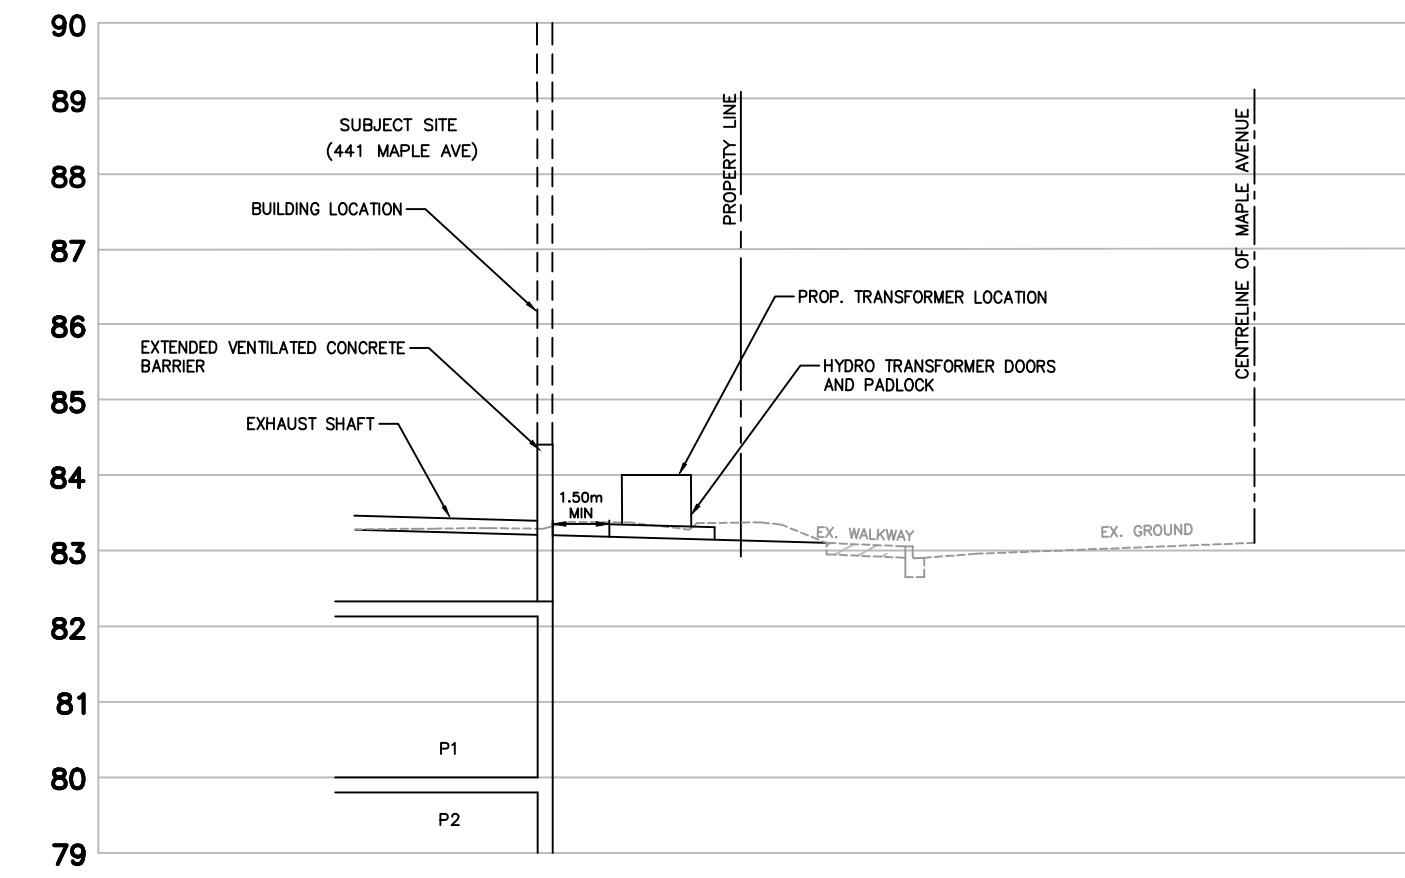


SECTION B-B
SCALE: HOR. 1:200
VERT. 1:100

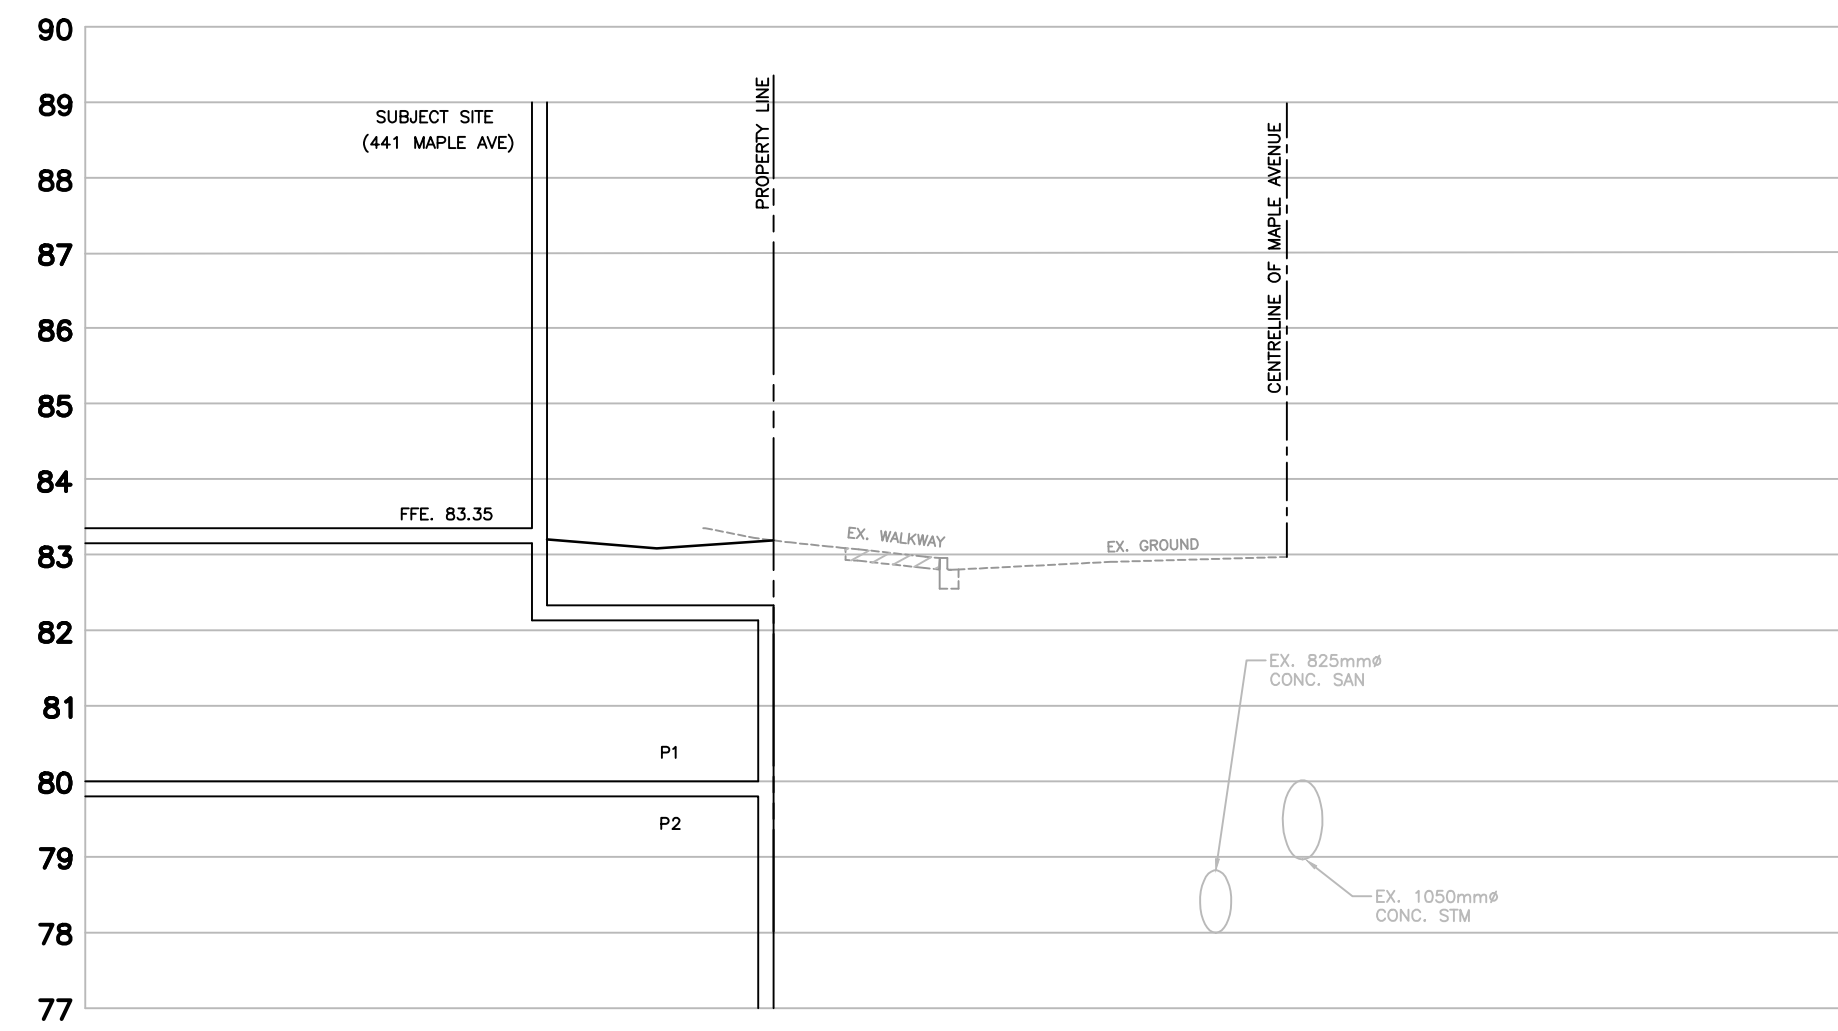


SECTION C-C
SCALE: HOR. 1:200
VERT. 1:100

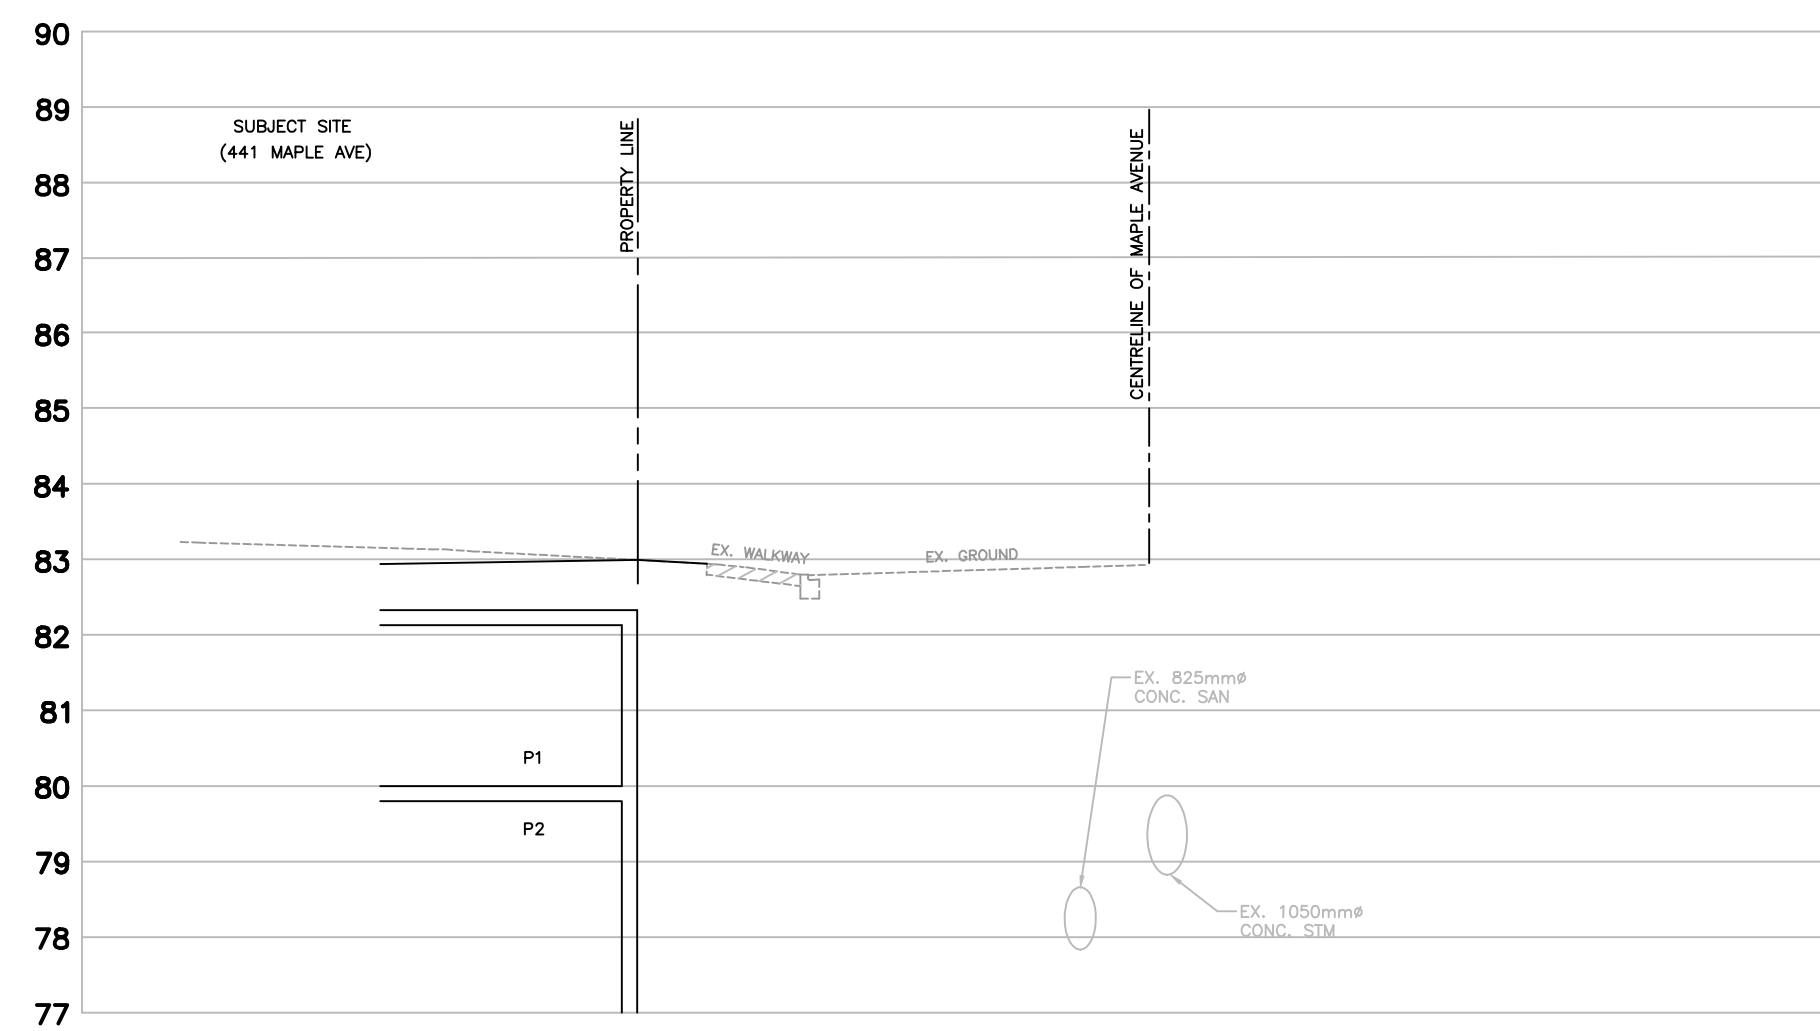


SECTION D-D
SCALE: HOR. 1:200
VERT. 1:100

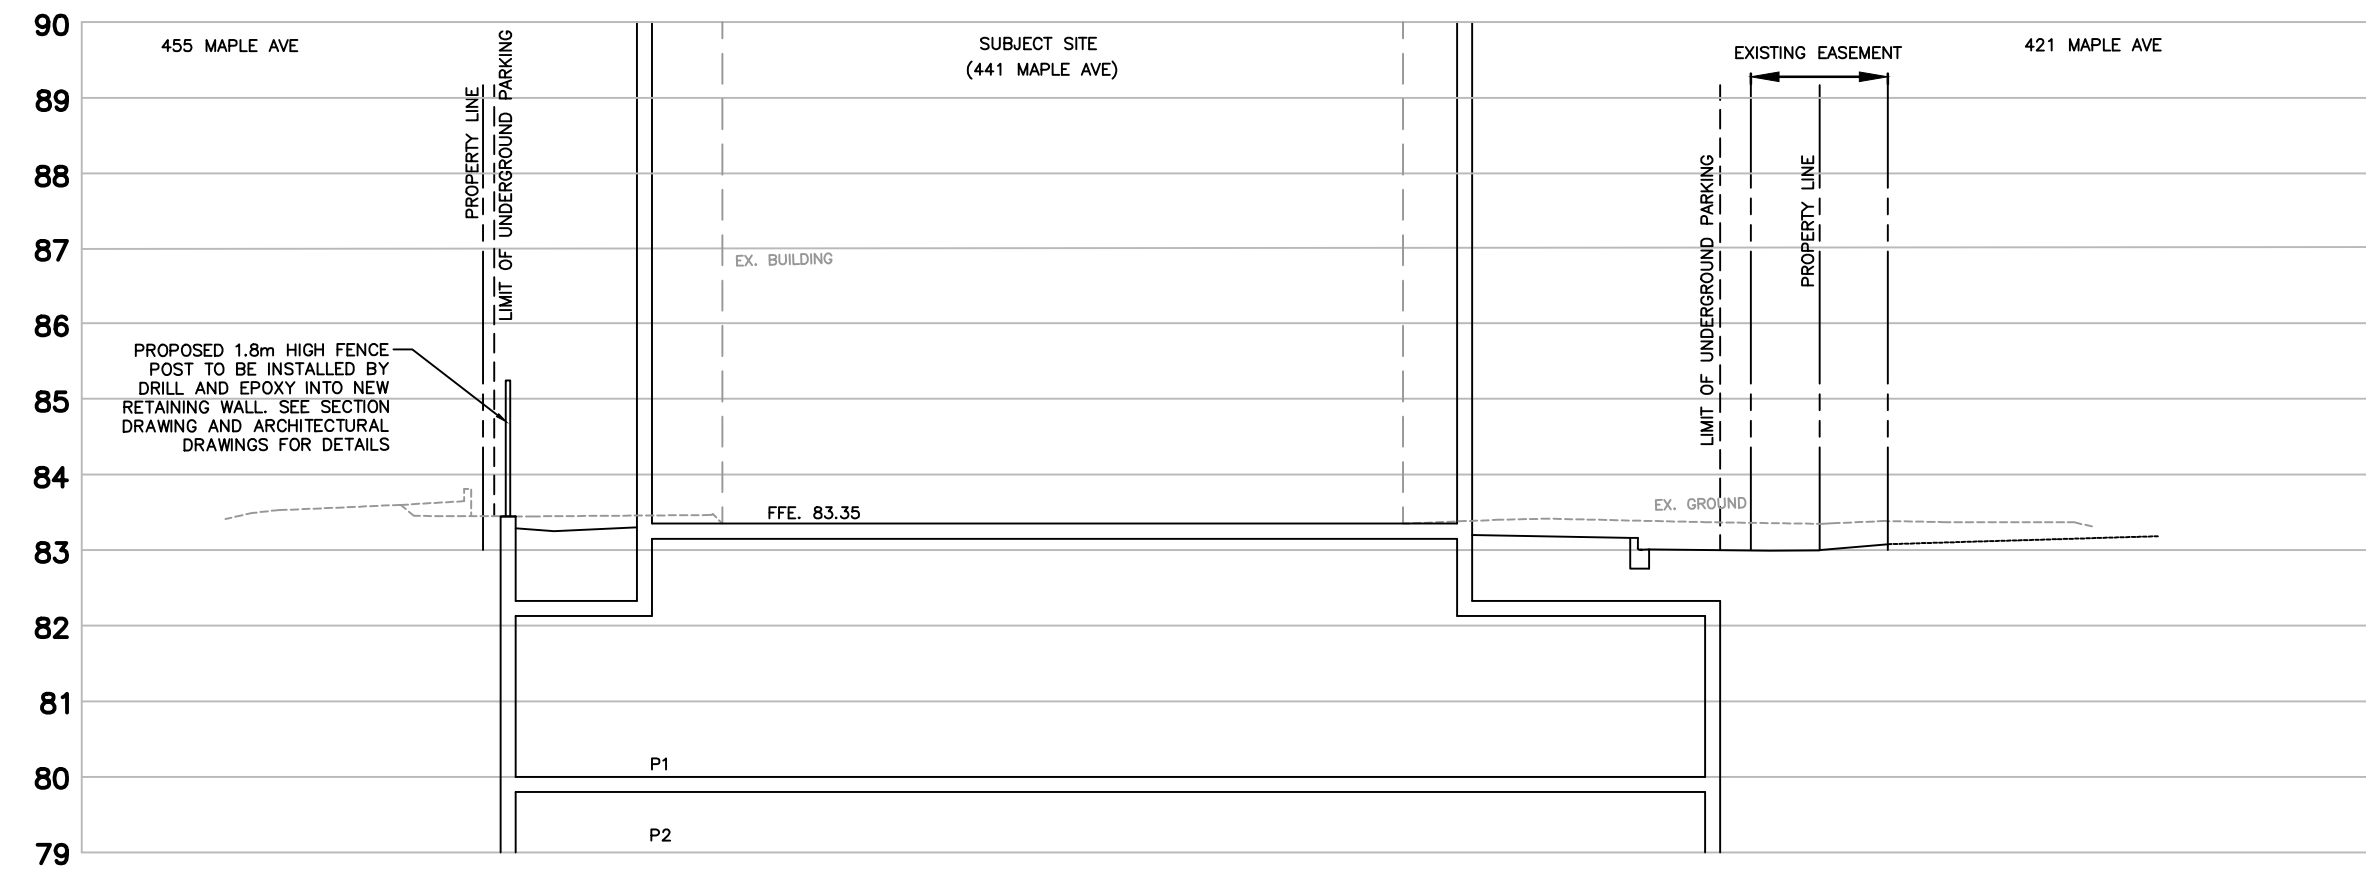

SECTION E-E
SCALE: HOR. 1:200
VERT. 1:100

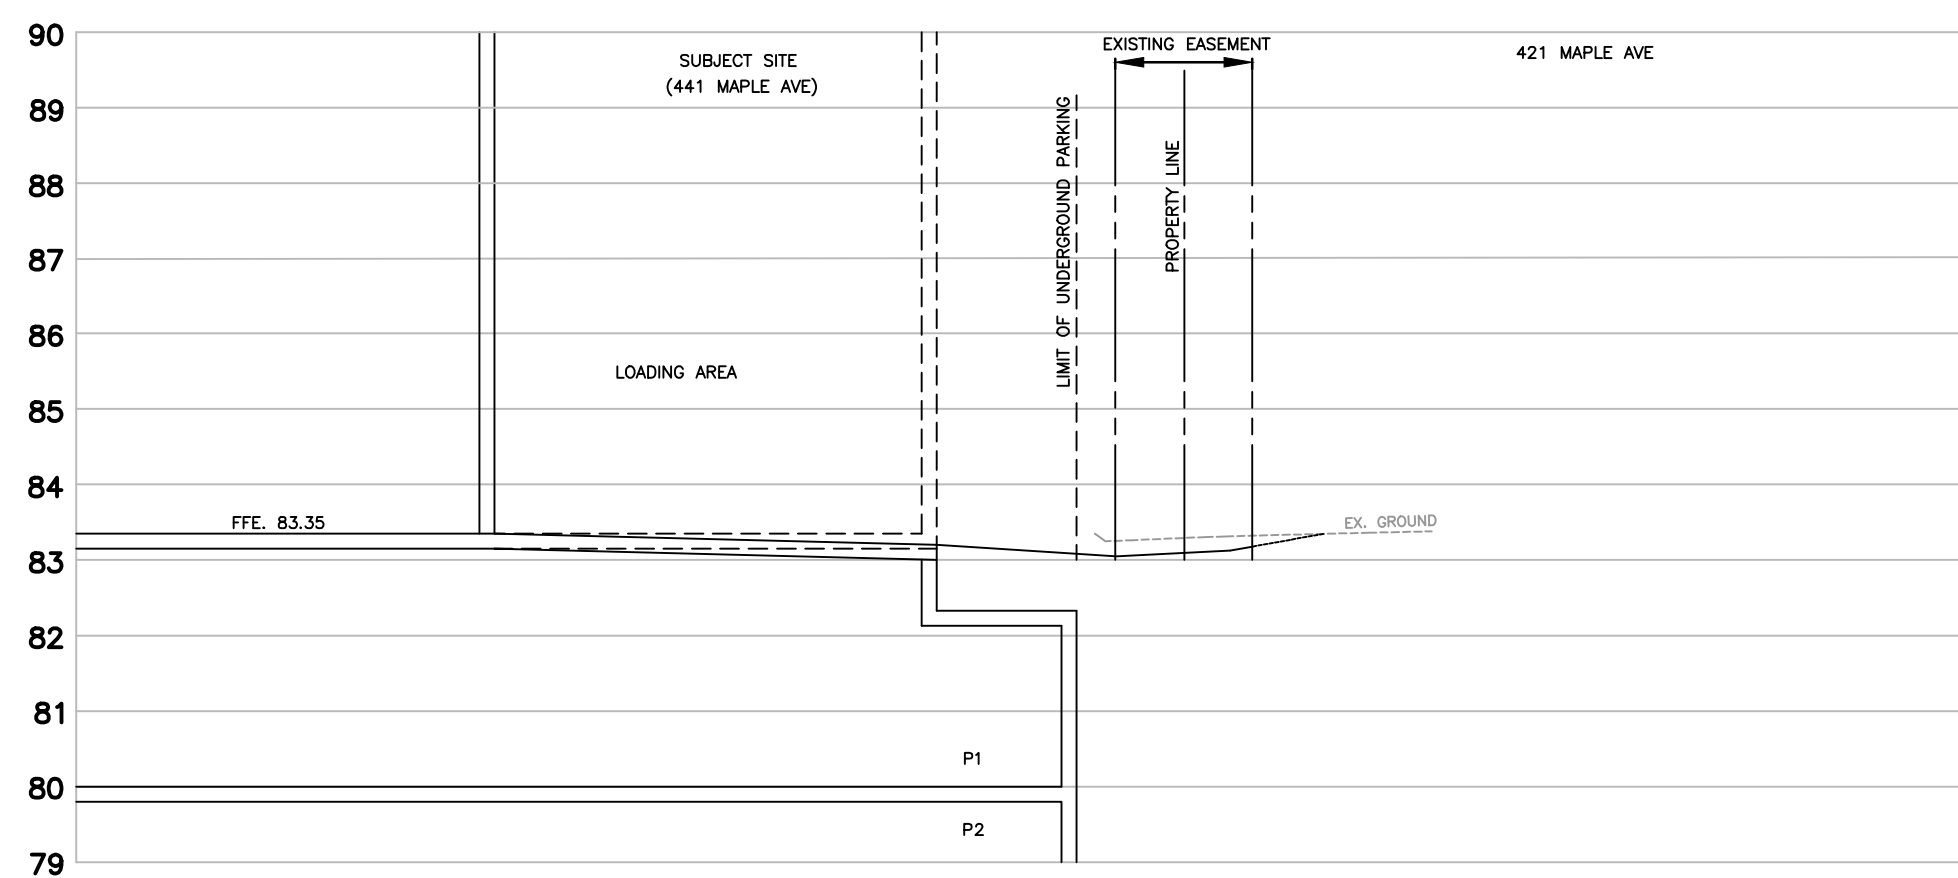

SECTION F-F
SCALE: HOR. 1:200
VERT. 1:100

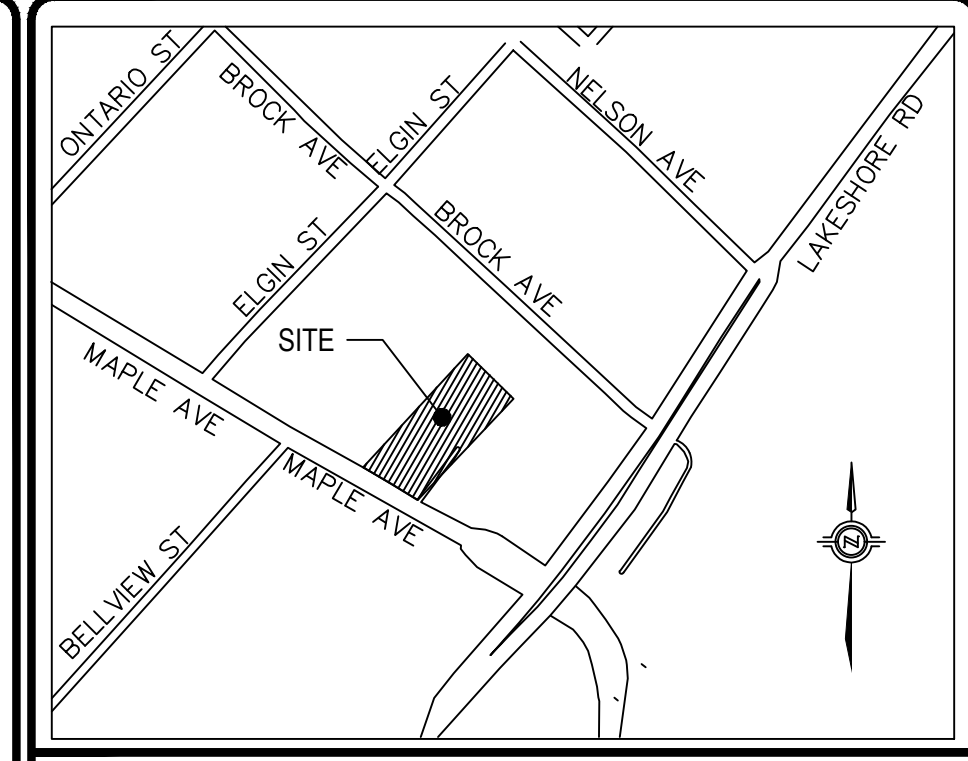

No.	REVISIONS	Date	By	App.
A	2ND ZBA SUBMISSION	OCT 2020	JL	SP

S.W. PASSMORE
90539925
2020/10/23

CHUEMIN PARK
100168818
2020/10/23

exp Services Inc.
t: +1.905.695-3217 | f: +1.289.695-2411
220 Commerce Valley Drive West, Suite 110
Markham, ON L3T 0A8
Canada
www.exp.com

• BUILDINGS • EARTH & ENVIRONMENT • ENERGY •
• INDUSTRIAL • INFRASTRUCTURE • SUSTAINABILITY •

Owner/Client:
**BETTER LIFE RETIREMENT RESIDENCE
(C/O 2564905 ONTARIO INC.)**

Location:
**441 MAPLE AVENUE
CITY OF BURLINGTON**

Title:
CROSS SECTIONS

Designed By: JL	Drawn By: JL	Checked By: SP
Scale: AS SHOWN	Date: OCT, 2020	Drawing No.: SEC-01
Project No.: ALL-00251529-A0		