

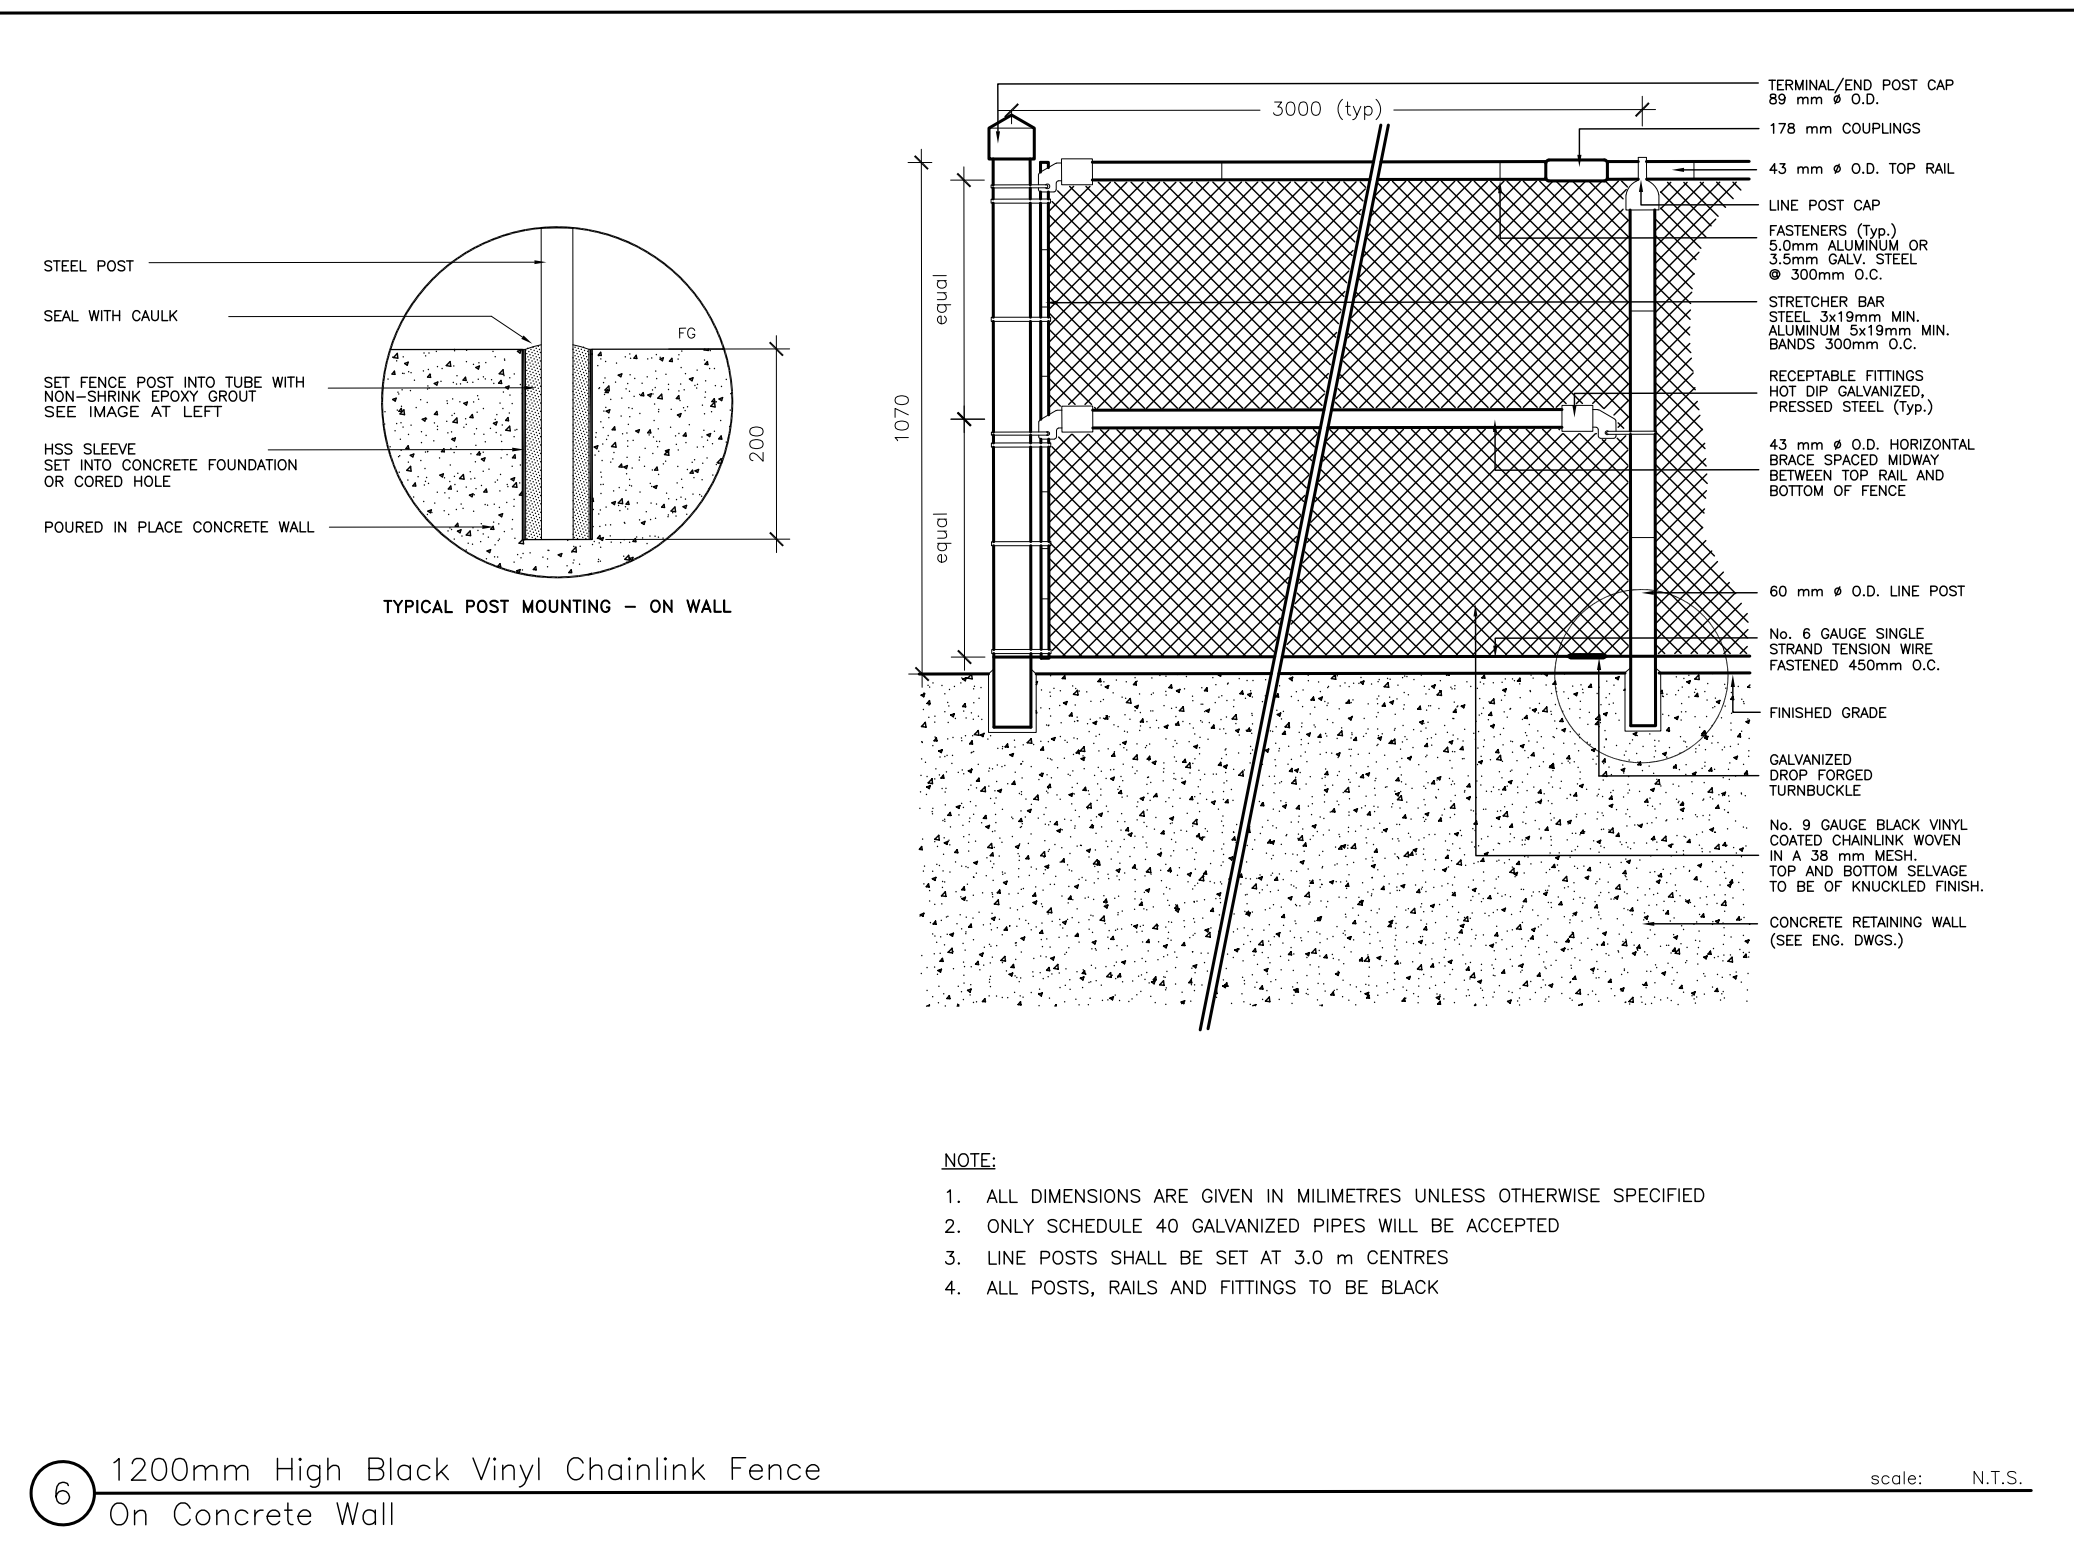


Legend

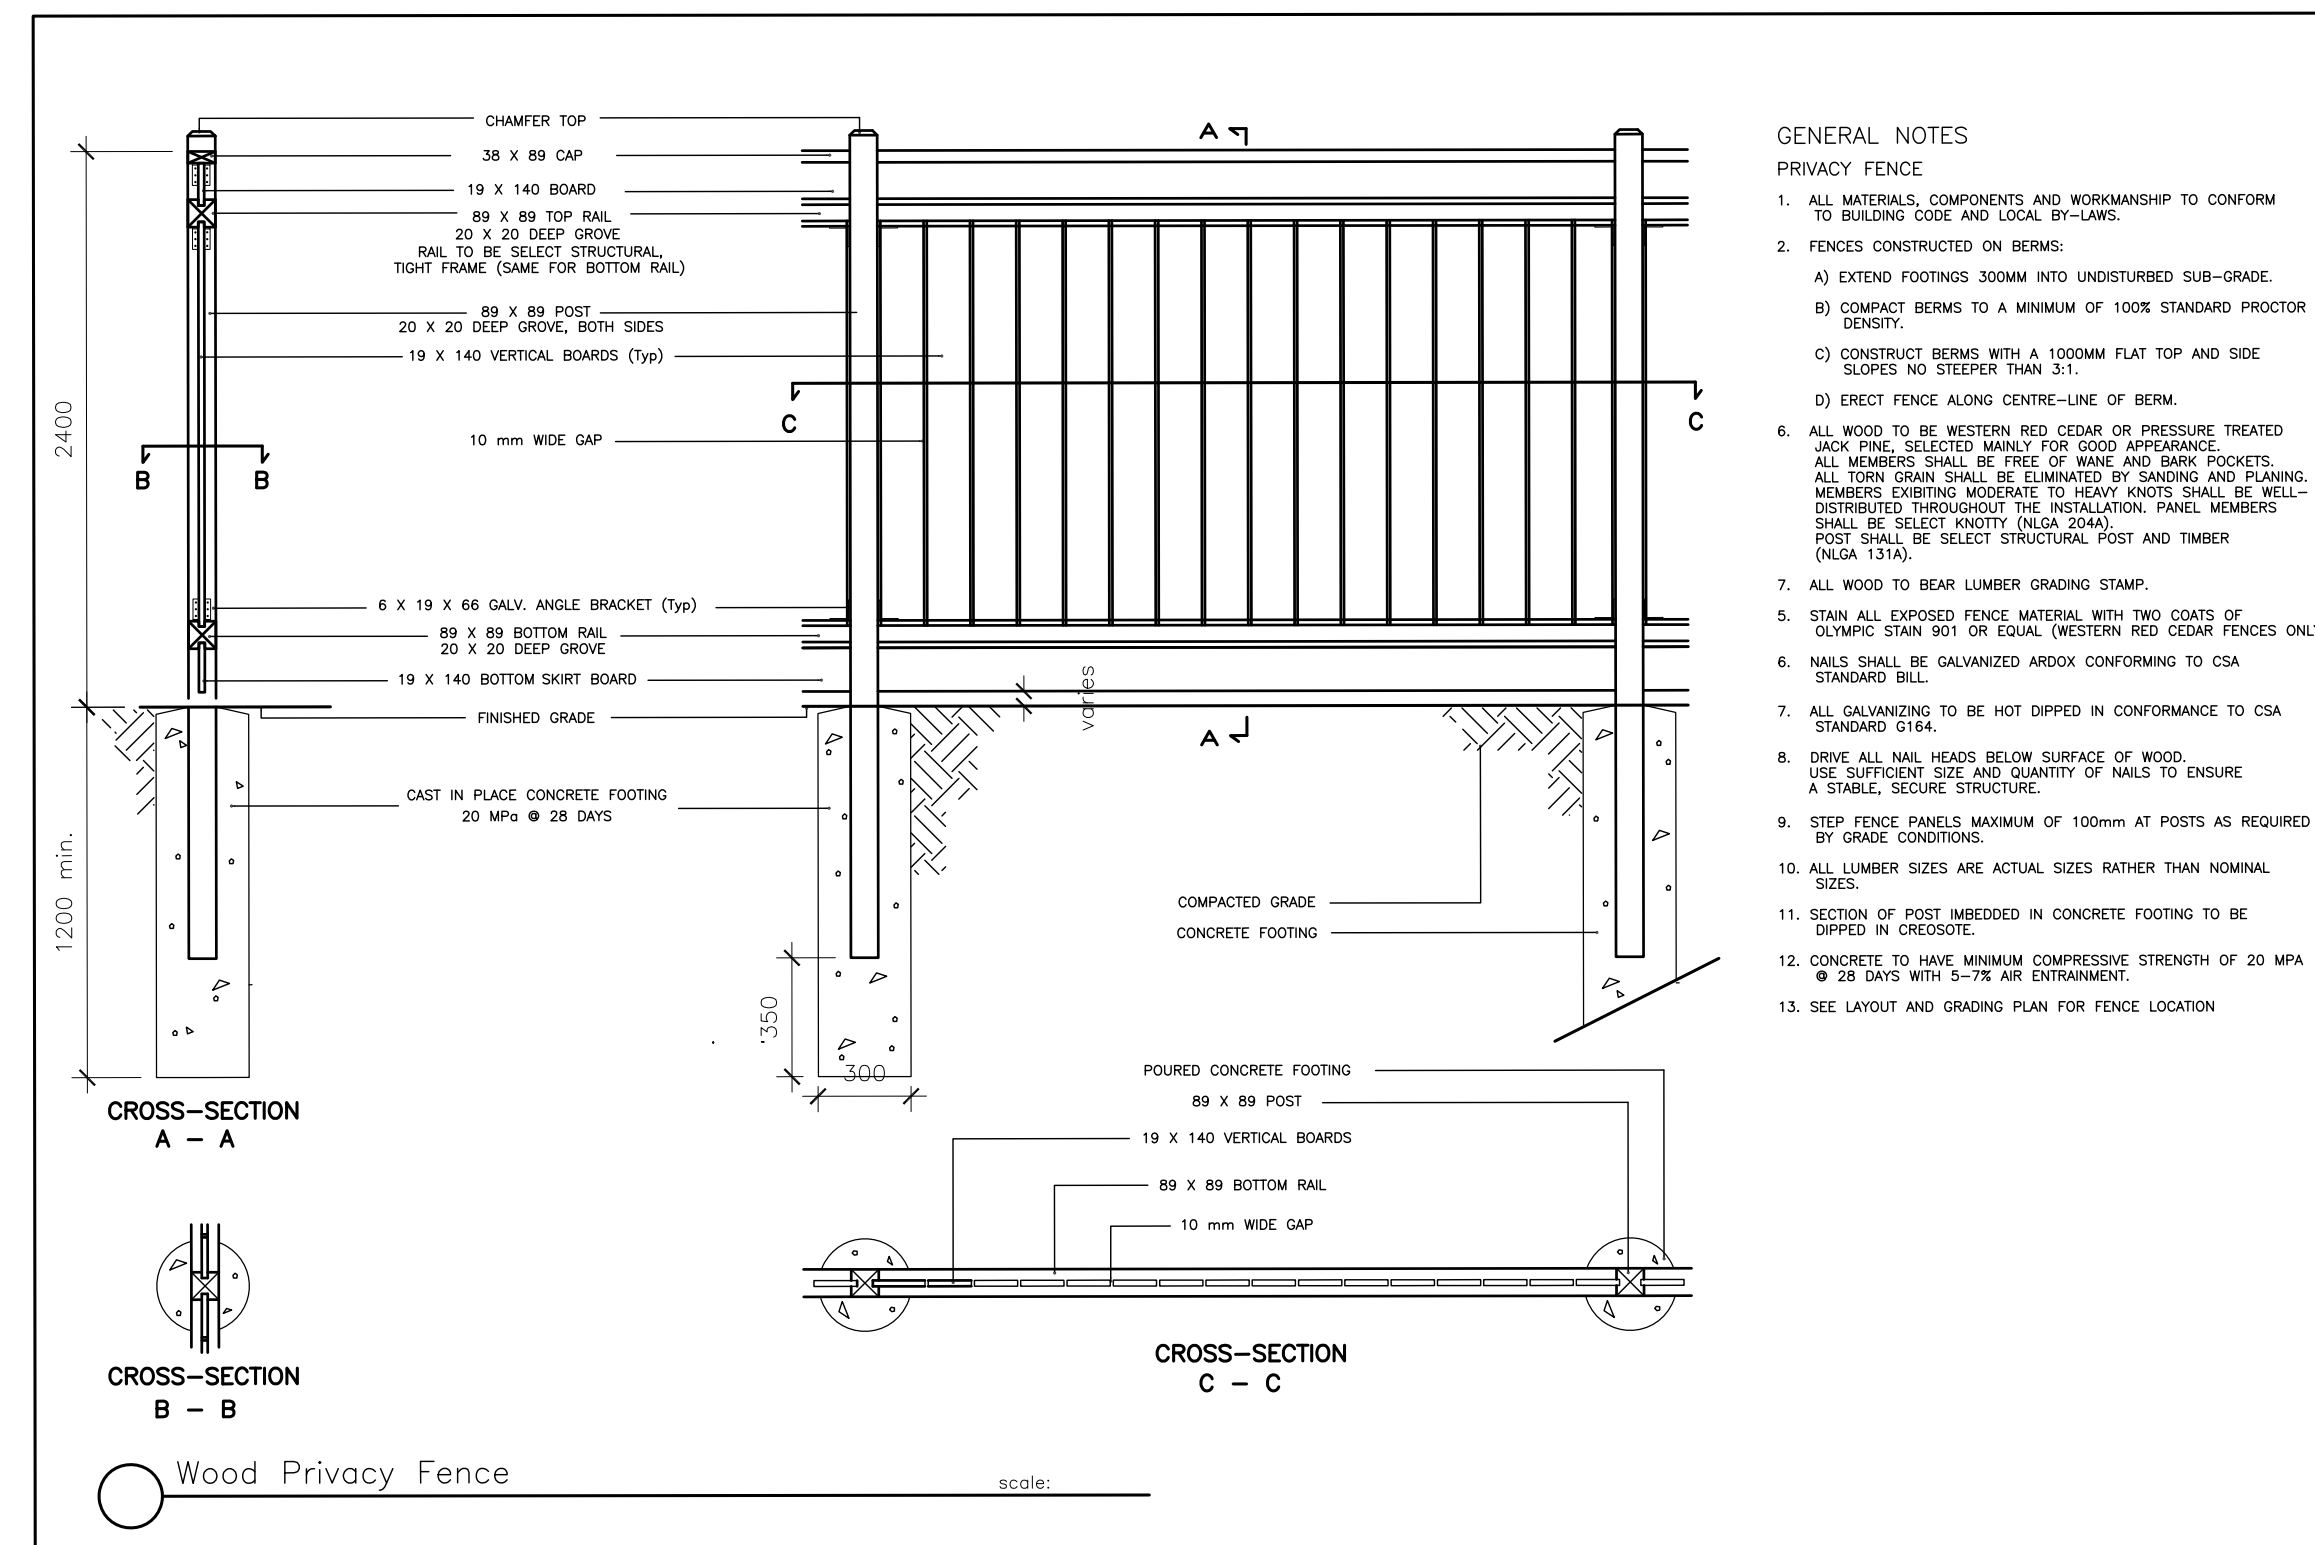

No	Date	Revisions	By
2	01-15-2019	RESUBMISSION FOR OPA + REZONING	CKA
1	12-19-2018	PROGRESS SET ISSUED FOR COORDINATION	CKA

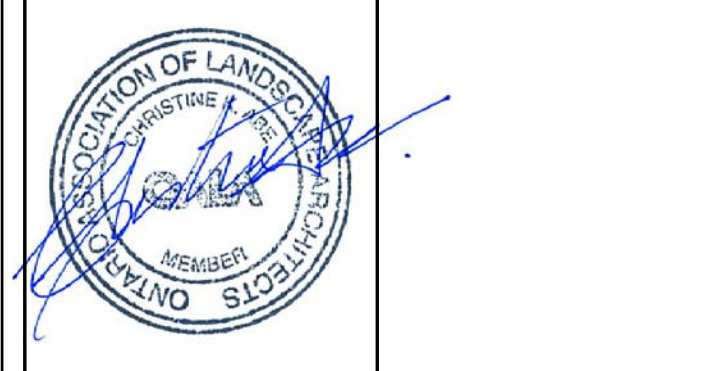

Project Name
James St. and Martha St.

Municipality
City of Burlington

Sheet Title
Paving & Site Details

The MBTW Group
Community Planning
Urban Design
Landscape Architecture
255 Wicksteed Avenue
Unit 1A
Toronto, Ontario
Canada M4M-1B8
Tel: (416) 448-7787
Fax: (416) 448-1803
E-mail: info@mbtw.com

Job No: MMY149
Designed: CKA
Drawn: ON / TK
Date: September 2017
Scale: As Shown
Drawing No.: LD-3