


Legend

- PROPERTY LINE
- HW HW WATER MAIN
- B B BELL CANADA CONDUIT
- ||||| STM. SEWER
- SAN. SEWER
- OH OH OVERHEAD WIRES
- EX. WATER VALVE
- HLP EX. HYDRO-LIGHT POLE
- HP EX. HYDRO POLE
- EX. LIGHT POLE
- EX. FIRE HYDRANT
- AD PROPOSED AREA DRAIN

No	Date	Revisions	By
2	01-15-2019	RESUBMISSION FOR OPA + REZONING	CKA
1	12-19-2018	PROGRESS SET ISSUED FOR COORDINATION	CKA

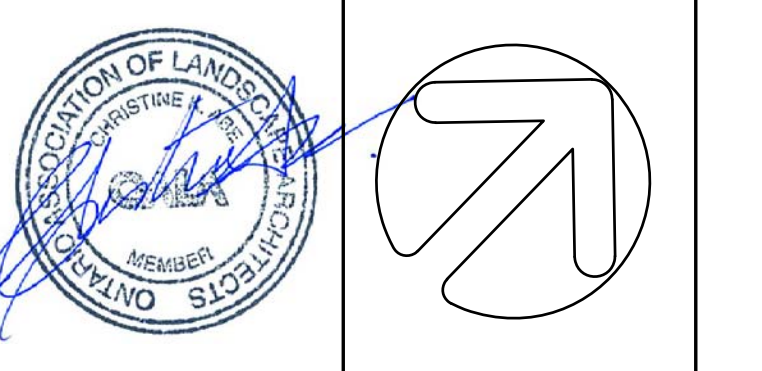

Project Name
James St. and Martha St.

Municipality
City of Burlington

Sheet Title
Utilities Overlay Plan

The MBTW Group
Community Planning
Urban Design
Landscape Architecture
255 Wickhead Avenue
Unit 1A
Toronto, Ontario
Canada M4N-1S8
Tel: (416) 448-7787
Fax: (416) 448-1803
E-mail: info@mbtw.com

Job No: MMY149
Designed: CKA
Drawn: ON / MH
Date: September 2017
Scale: 1:150
Drawing No.: LU-1