


- Legend**
- SRHUB PLANTING
 - CONCRETE UNIT PAVING
 - PROPOSED FURNITURE

| No | Date | Revisions | By |
|----|------------|--------------------------------------|-----|
| 2 | 01-15-2019 | RESUBMISSION FOR OPA + REZONING | CKA |
| 1 | 12-19-2018 | PROGRESS SET ISSUED FOR COORDINATION | CKA |

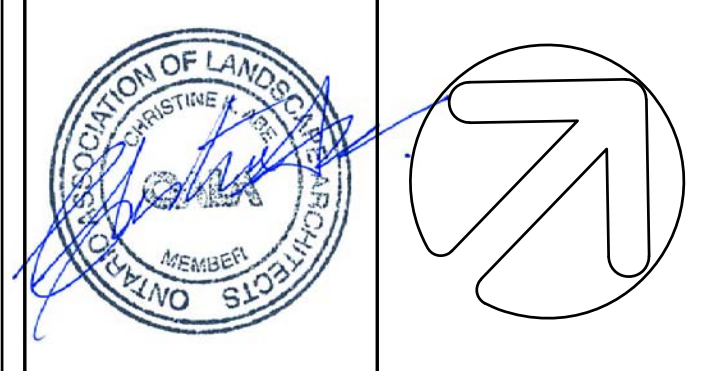

Project Name
James St. and Martha St.

Municipality
City of Burlington

Sheet Title
Level 4 Landscape and Planting Plan

The MBTW Group
Community Planning
Urban Design
Landscape Architecture
255 Walshead Avenue
Unit 1A
Toronto, Ontario
Canada M4W-1G8
Tel: (416) 448-7787
Fax: (416) 448-1803
E-mail: info@mbtw.com

Job No: MMY149
Designed: CKA
Drawn: ON / TK
Date: September 2017
Scale: 1:100
Drawing No.: **LI-B**

| KEY | BOTANICAL NAME | COMMON NAME | CAL. | HT. | SPR. | COND. | REMARKS | TOTAL |
|------------|--|----------------------|------|-----|------|--------|-------------|-------|
| PERENNIALS | | | | | | | | |
| hem | <i>Heemeracallis 'Joan Senior'</i> | Day Lily | | | | 1 gal. | 9 Per Sq. M | 98 |
| mol | <i>Malinia caerulea</i> | Purple Moor Grass | | | | 1 gal. | 9 Per Sq. M | 115 |
| pen | <i>Pennisetum alopecuroides 'Hameln'</i> | Dwarf Fountain Grass | | | | 1 gal. | 9 Per Sq. M | 130 |

1 Plant Details - 4thFloor Amenity Space
All Plant Material to be Guaranteed for 2 years.

TOTAL SPECIES = 3
NATIVE SPECIES = 0 (0%)
WATER EFFICIENT SPECIES = 2 (66%)

S.B. = SHALLOW BALL
B.B. = BALLED & BURLAPPED
W.B. = WIRE BASKET
C.G. = CONTAINER GROWN