


- Legend**
- PROPERTY LINE
 - 6M SETBACK FROM RET. WALL
 - 100yr. FLOOD LINE
 - LIMIT OF WORK (BEACON)
 - LINE OF BUILDING ABOVE
 - WOODEN FENCE
 - 1.2m HT. METAL FENCE
 - ▨ MUNICIPAL CONC. SIDEWALK SODDING
 - ▨ EX. TREE TO REMAIN
 - DECIDUOUS TREE
 - CONIFEROUS TREE
 - ▨ SHRUB PLANTING
 - ▨ SHRUB PLANTING WITH TERRASEEDING
 - ⤵ FULL SWING GATE
 - ⊕ AD AREA DRAIN
 - ⦿ DARKSKY COMPLIANT LIGHT POLE
 - ⦿ EX. HYDRO POLE

No	Date	Revisions	By
2	01-15-2019	RESUBMISSION FOR OPA + REZONING	CKA
1	12-19-2018	PROGRESS SET ISSUED FOR COORDINATION	CKA

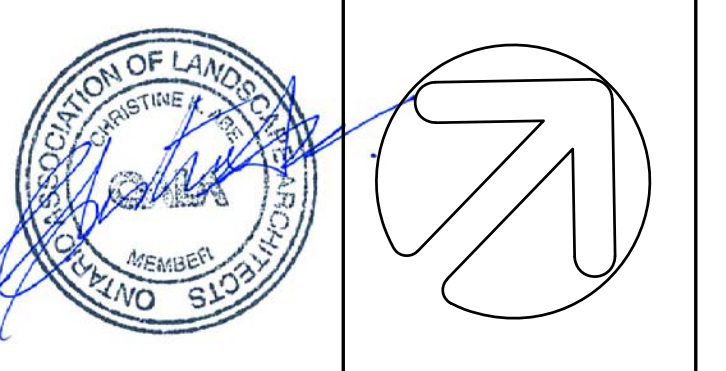

Project Name
James St. and Martha St.

Municipality
City of Burlington

Sheet Title
Planting Plan

The MBTW Group
Community Planning
Urban Design
Landscape Architecture
255 Wicksteed Avenue
Unit 1A
Toronto, Ontario
Canada M4W-1B8
Tel: (416) 448-7787
Fax: (416) 448-1803
E-mail: info@mbtw.com

Job No: MMY149
Designed: CKA
Drawn: ON / MH / TK
Date: September 2017
Scale: 1:150
Drawing No.: L2

PLANTING PLAN FOR CREEK RESTORATION AND UP TO BOTTOM OF RETAINING WALL WAS PROVIDED BY BEACON ENVIRONMENTAL

Key	Botanical Name	Common Name
DECIDUOUS TREES		
Ar	<i>Acer freemanii</i>	Freeman's Maple
Af	<i>Acer rubrum</i>	Red Maple
Gt	<i>Gleditsia triacanthos</i>	Honeylocust
Ov	<i>Ostrya virginiana</i>	Ironwood
Pd	<i>Populus deltoides</i>	Eastern Cottonwood
Qa	<i>Quercus alba</i>	White Oak
Qm	<i>Quercus macrocarpa</i>	Burr Oak
Sa	<i>Salix amygdaloides</i>	Peach Leaved Willow
Ta	<i>Tilia americana</i>	Basswood
Ua	<i>Ulmus americana</i>	American Elm
EVERGREEN TREES		
Am	<i>Thuja occidentalis</i>	Eastern White Cedar
ORNAMENTAL TREES		
Aml	<i>Amelanchier laevis</i>	Allegheny Serviceberry
DECIDUOUS SHRUBS		
am	<i>Aniona melanocarpa</i>	Black Chokeberry
cr	<i>Cornus racemosa</i>	Grey Dogwood
cs	<i>Cornus stolonifera</i>	Red Osier Dogwood
dl	<i>Diervilla lonicera</i>	Bush Honeysuckle
hyd	<i>Hydrangea arborescens 'Annabelle'</i>	Annabelle Hydrangea
po	<i>Physocarpus opulifolius</i>	Common Ninebark
ra	<i>Ribes alpinum</i>	Alpine Currant
ro	<i>Rubus occidentalis</i>	Black Raspberry
sa	<i>Symphoricarpos alba</i>	Snowberry
sc	<i>Sambucus canadensis</i>	Elderberry
sd	<i>Salix discolor</i>	Pussy Willow
vi	<i>Viburnum lentago</i>	Nannyberry
CONIFEROUS SHRUBS		
thu	<i>Thuja occidentalis 'Emerald'</i>	Emerald Cedar
PERENNIALS AND VINES		
hem	<i>Heemerocallis 'Joan Senior'</i>	Day Lily
hos	<i>Hosta fortunei 'Albomarginata'</i>	Hosta
mol	<i>Malinia caerulea</i>	Purple Moor Grass
pen	<i>Pennisetum alopecuroides 'Hamln'</i>	Dwarf Fountain Grass
pt	<i>Parthenocissus quinquefolia</i>	Virginia Creeper

