


Legend

Key	Botanical Name	Common Name	Cal.	Ht.	Spr.	Cond.	Remarks	Total
<b>DECIDUOUS TREES</b>								
Ar	<i>Acer freemanii</i>	Freeman's Maple				7 Ga	Uniform Specimen	6
Af	<i>Acer rubrum</i>	Red Maple	60mm			B&B	Uniform Specimen	6
Gt	<i>Gleditsia triacanthos</i>	Honeylocust	60mm			B&B	Uniform Specimen	6
Ov	<i>Ostrya virginiana</i>	Ironwood	60mm			B&B	Uniform Specimen	3
Pd	<i>Populus deltoides</i>	Eastern Cottonwood				7 Gal	Uniform Specimen	2
Qa	<i>Quercus alba</i>	White Oak	60mm			B&B	Uniform Specimen	4
Qm	<i>Quercus macrocarpa</i>	Burr Oak				7 Gal	Uniform Specimen	7
So	<i>Salix amygdaloides</i>	Peach Leaved Willow	60mm			B&B	Uniform Specimen	1
Ta	<i>Tilia americana</i>	Basswood				7 Gal	Uniform Specimen	2
Ua	<i>Ulmus americana</i>	American Elm	60mm			B&B	Uniform Specimen	3
<b>EVERGREEN TREES</b>								
Am	<i>Thuja occidentalis</i>	Eastern White Cedar		00-125cm		7 Gal	Uniform Specimen	11
<b>ORNAMENTAL TREES</b>								
Am1	<i>Amelanchier laevis</i>	Allegheny Serviceberry				7 Gal	Uniform Specimen	4
<b>DECIDUOUS SHRUBS</b>								
am	<i>Ariana melanocarpa</i>	Black Chokeberry				1 Gal	1 Per sq.m	60
cr	<i>Cornus racemosa</i>	Grey Dogwood				1 Gal	1 Per sq.m	154
cs	<i>Cornus stolonifera</i>	Red Osier Dogwood				1 Gal	1 Per sq.m	290
dl	<i>Diervilla lonicera</i>	Bush Honeysuckle				1 Gal	1 Per sq.m	14
hyd	<i>Hydrangea arborescens</i> 'Annabelle'	Annabelle Hydrangea				7 Gal	2 Per sq.m	20
po	<i>Physocarpus opulifolius</i>	Common Ninebark				1 Gal	1 Per sq.m	14
ra	<i>Ribes alpinum</i>	Alpine Currant				1 Gal	1 Per sq.m	22
ro	<i>Rubus occidentalis</i>	Black Raspberry				1 Gal	1 per sq.m	15
so	<i>Symphoricarpos alba</i>	Snowberry				1 Gal	1 Per sq.m	35
sc	<i>Sambucus canadensis</i>	Elderberry				1 Gal	1 Per sq.m	60
ed	<i>Salix discolor</i>	Pussy Willow				1 Gal	1 Per sq.m	70
vi	<i>Viburnum lentago</i>	Nannyberry				1 Gal	1 Per sq.m	115
<b>CONIFEROUS SRHUBS</b>								
thu	<i>Thuja occidentalis</i> 'Emerald'	Emerald Cedar		125cm		7 Gal		10
<b>PERENNIALS AND VINES</b>								
hem	<i>Heemerocallis</i> 'Joan Senior'	Day Lily				1 Gal	9 Per m2	178
hos	<i>Hosta fortunei</i> 'Albomarginata'	Hosta				1 Gal	5 Per m2	50
mol	<i>Molinia caerulea</i>	Purple Moor Grass				1 Gal	9 Per m2	115
pen	<i>Pennisetum alopecuroides</i> 'Hamin'	Dwarf Fountain Grass				1 Gal	9 Per sq.m	130
pt	<i>Parthenocissus quinquefolia</i>	Virginia Creeper				1 Gal	1m Spacing O.C.	18

**5** Master Plant List  
All Plant Material to be Guaranteed for 2 years.

TOTAL SPECIES = 28  
 \* NATIVE SPECIES = 20 (71%)  
 \* WATER EFFICIENT SPECIES = 9 (32%)

S.B. = SHALLOW BALL  
 B.B. = BALLED & BURLAPPED  
 W.B. = WIRE BASKET  
 C.G. = CONTAINER GROWN

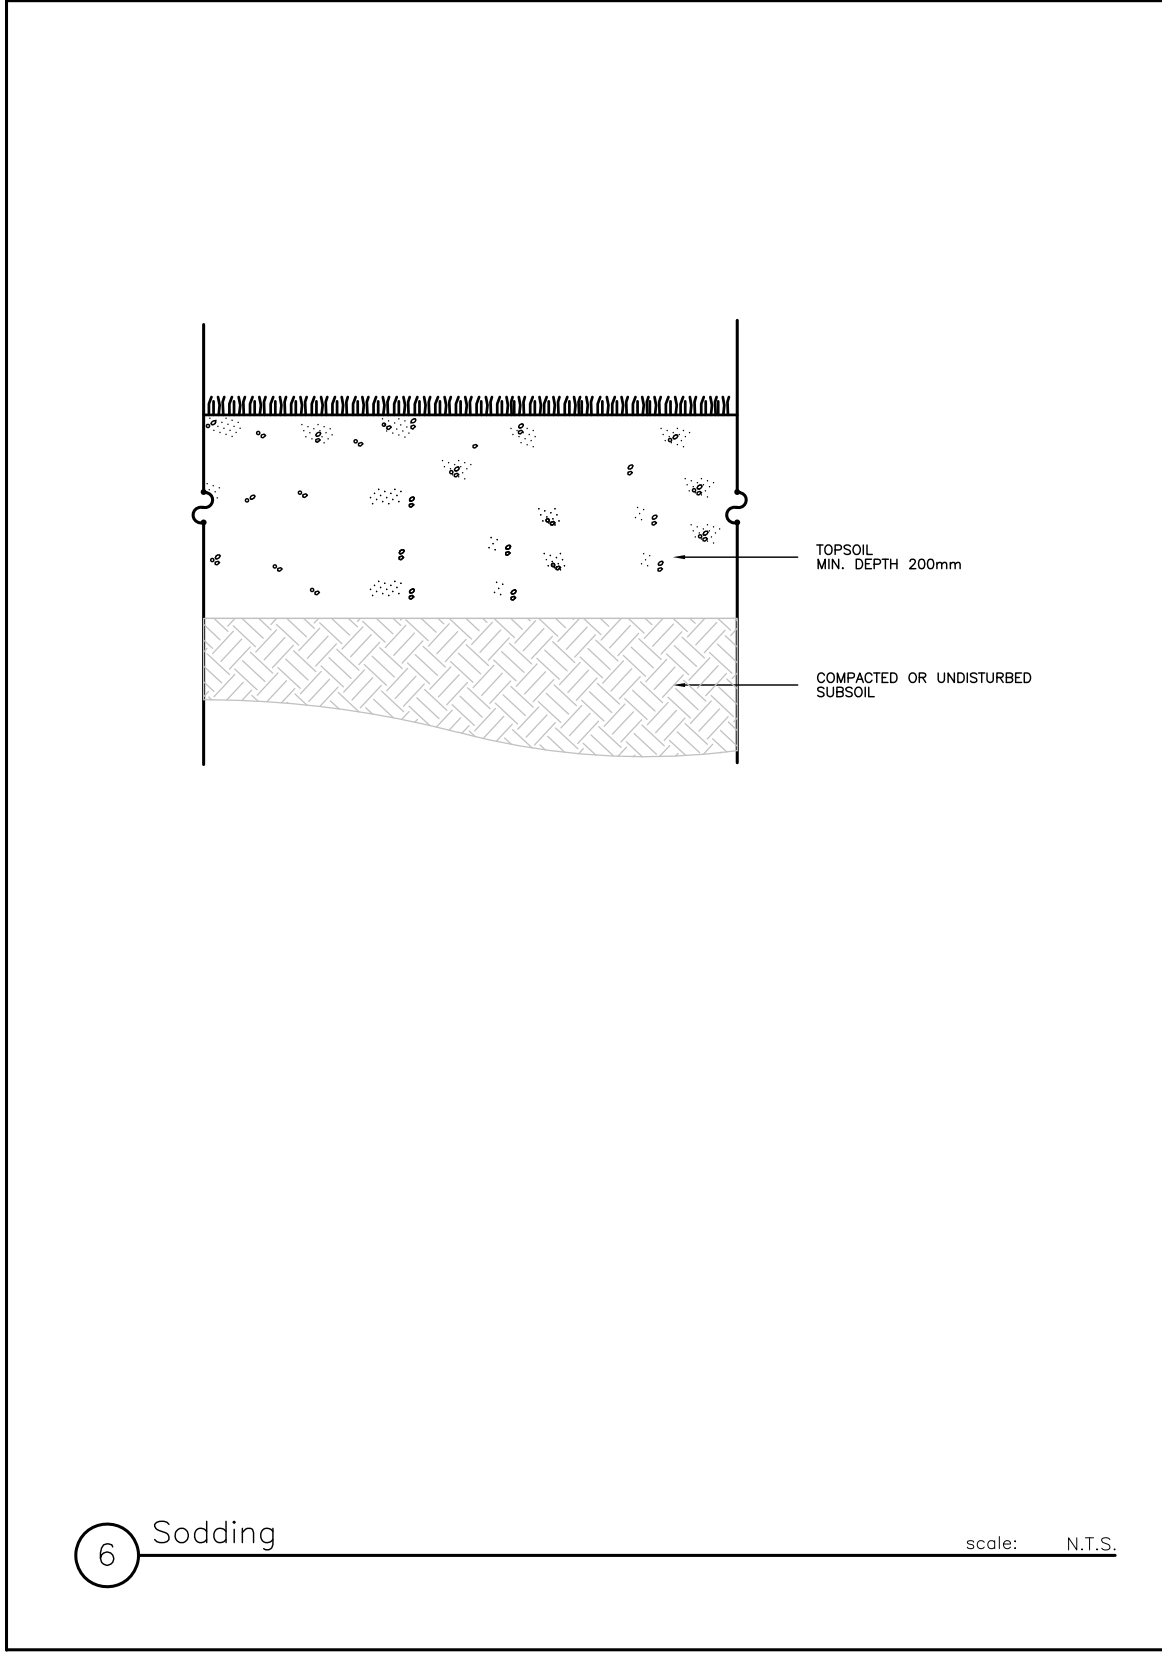


No	Date	Revisions	By
2	01-15-2019	RESUBMISSION FOR OPA + REZONING	CKA
1	12-19-2018	PROGRESS SET ISSUED FOR COORDINATION	CKA

Project Name  
**James St. and Martha St.**

Municipality  
City of Burlington

Sheet Title  
**Planting Details**

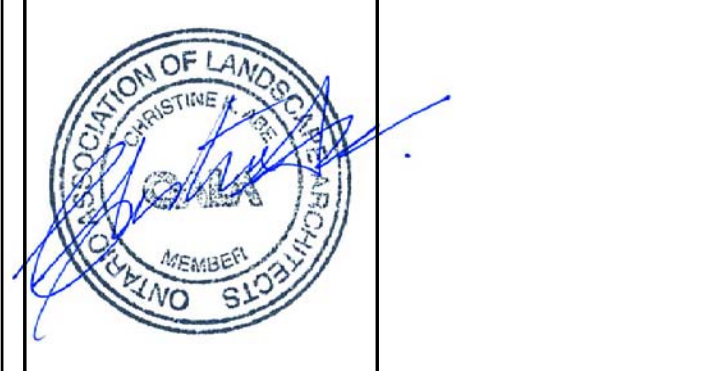

Job No: MMY149  
 Designed: CKA  
 Drawn: ON / TK  
 Date: September 2017  
 Scale: As Shown  
 Drawing No.: LD-1

The MBTW Group  
 Community Planning  
 Urban Design  
 Landscape Architecture  
 255 Wicksteed Avenue  
 Unit 1A  
 Toronto, Ontario  
 Canada M4W-1G8  
 Tel: (416) 448-7787  
 Fax: (416) 448-1803  
 E-mail: info@mbtw.com