


PRELIMINARY



2 WEST
AS.1 1:75

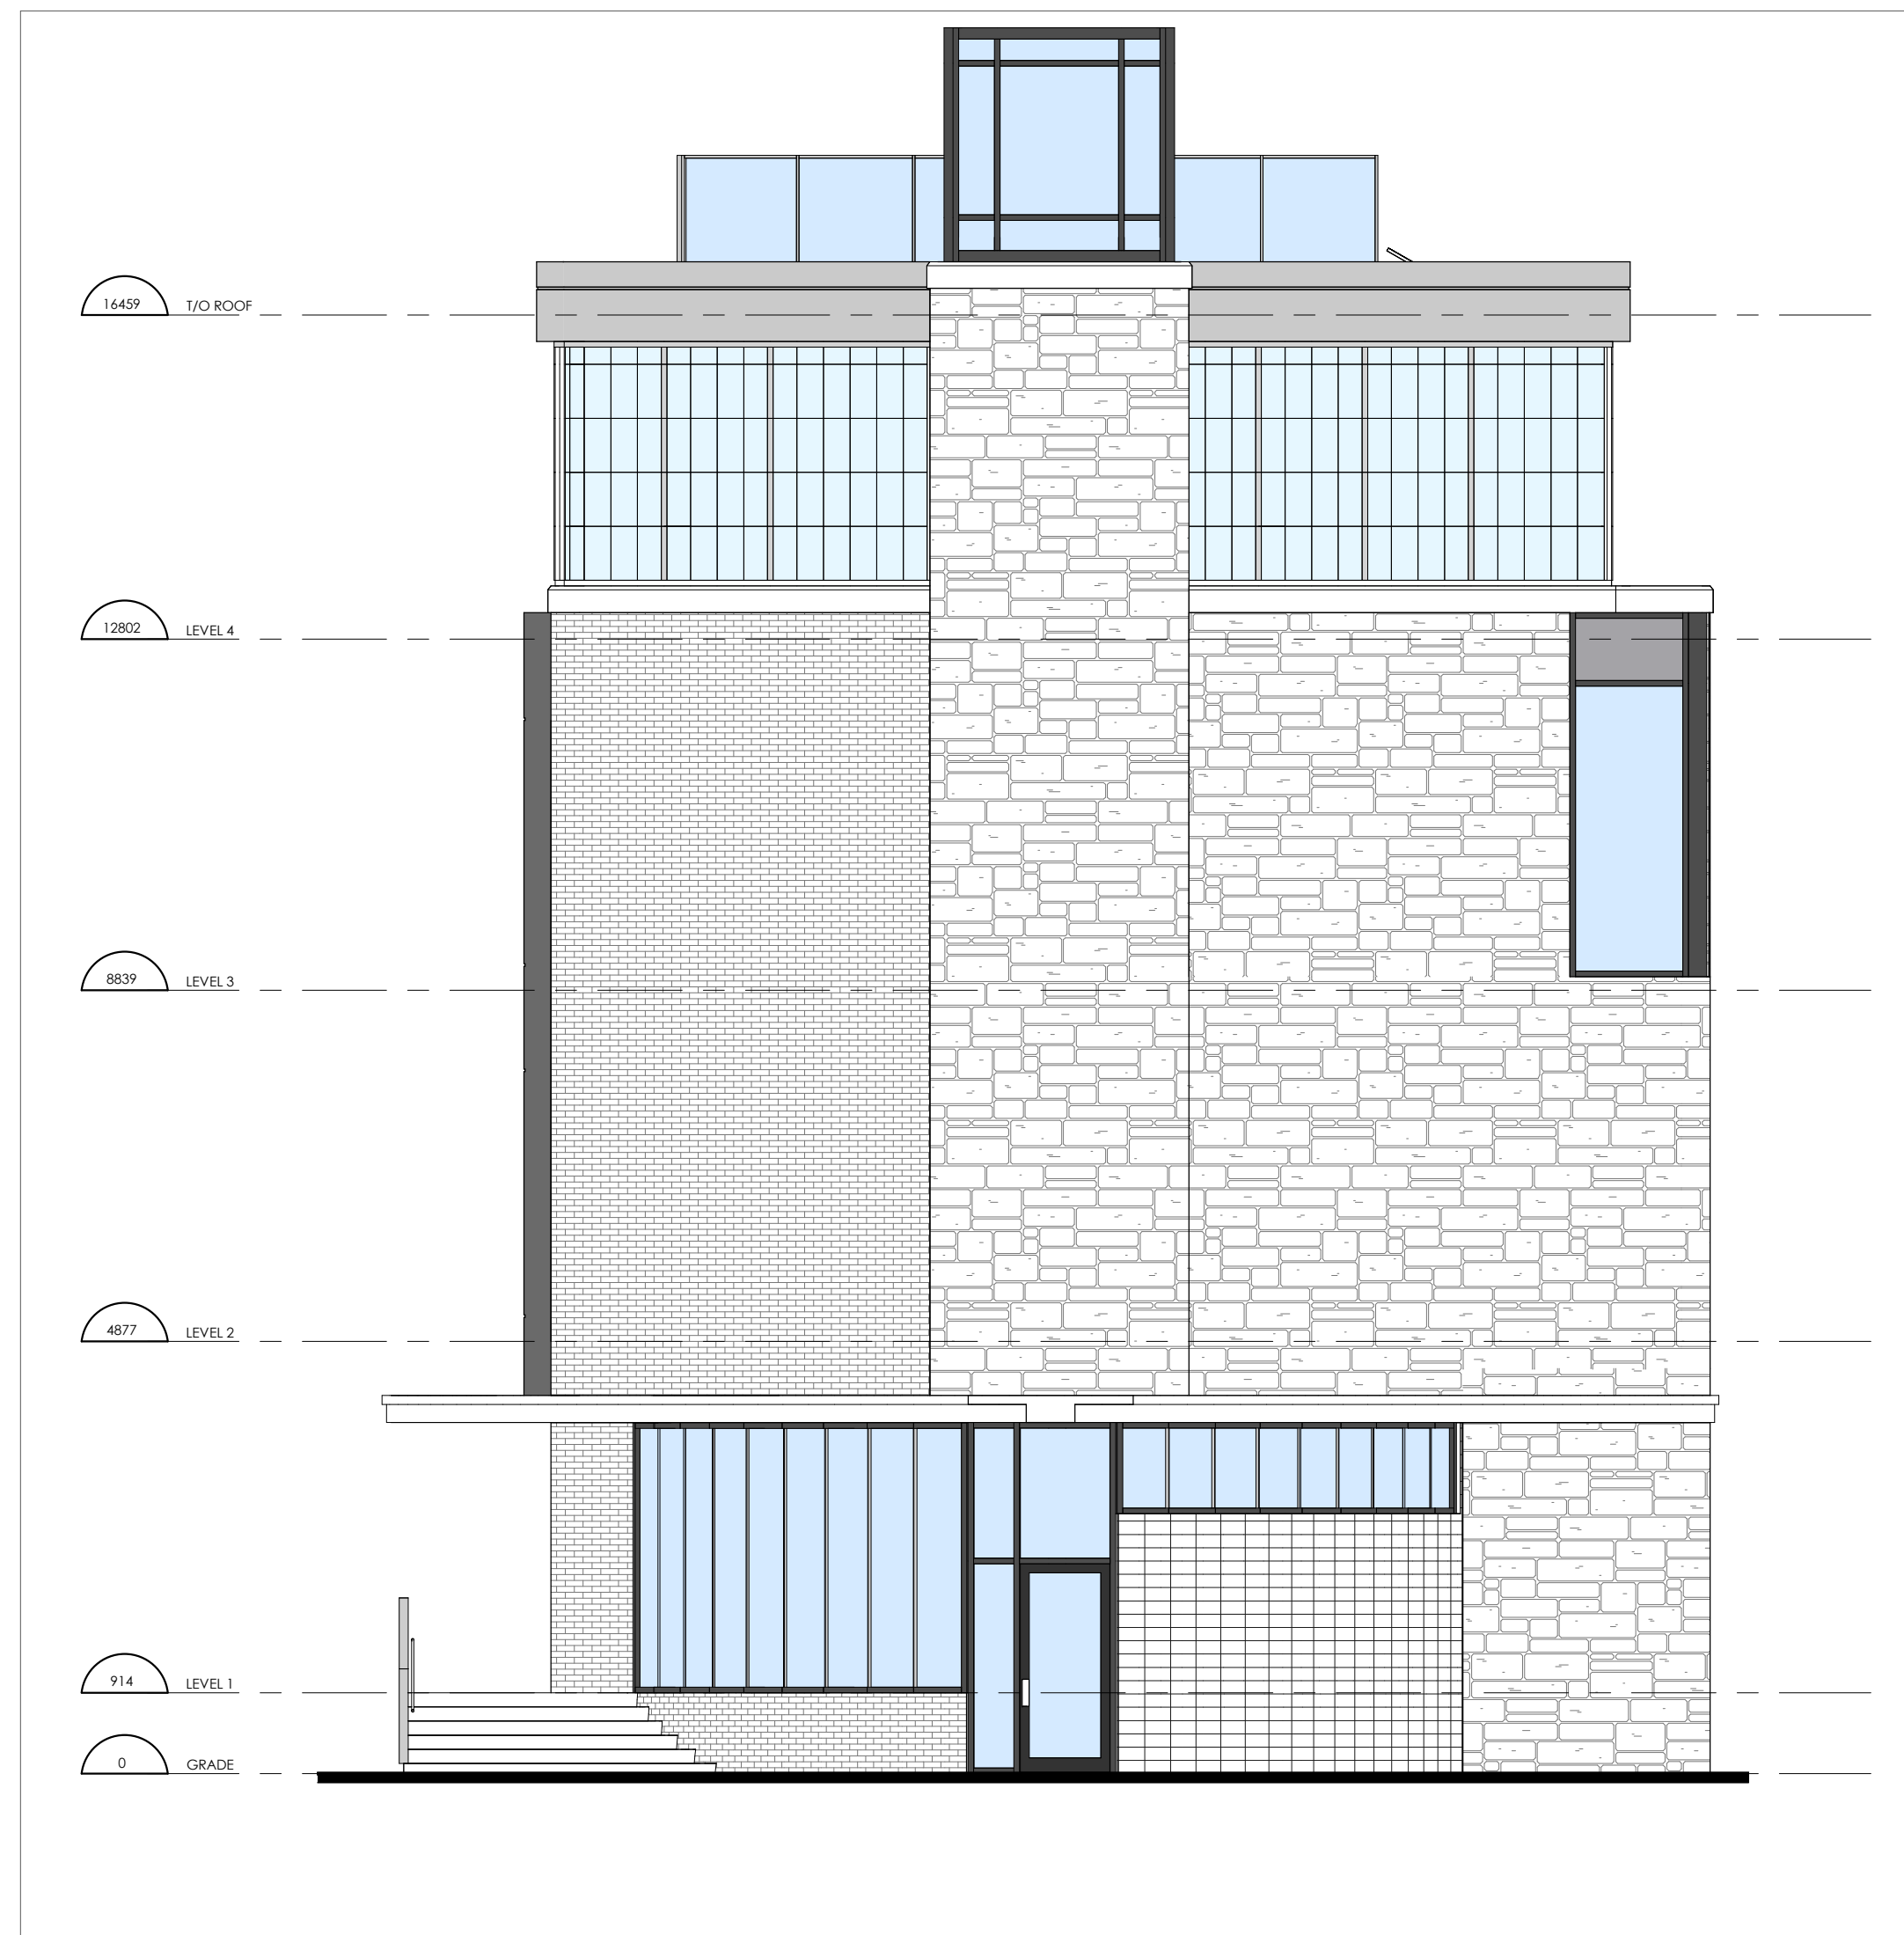

1 NORTH
AS.1 1:75

REVISIONS

NUMBER	DATE	REMARKS
002	2016-06-15	ISSUED FOR REVIEW
001	2016-04-15	ISSUED FOR REVIEW

CONTRACTOR IS TO CHECK AND VERIFY ALL DIMENSIONS AND CONDITIONS ON THE PROJECT AND REPORT ANY DISCREPANCIES TO THE ARCHITECT BEFORE PROCEEDING WITH THE WORK. DRAWINGS ARE NOT TO BE SCALED. CONTRACT DOCUMENTS ARE THE COPYRIGHT OF THE CONSULTANTS AND SHALL NOT BE USED OR REPRODUCED IN ANY MANNER WITHOUT THE WRITTEN CONSENT OF THE ARCHITECTS.

ATA ARCHITECTS INC.
211 LAKESHORE ROAD EAST,
OAKVILLE ONTARIO L6J 1H7
T 905 849 6986 F 905 849 4369
E info@ataarchitectsinc.com
www.ataarchitectsinc.com
SEALS

PROJECT TITLE

16-1108 2477
QUEENSWAY DR
2477 QUEENSWAY DRIVE,
BURLINGTON

DRAWING TITLE

ELEVATIONS

DRAWN BY

CN

SCALE

1:75

DATE

14 06 2016

CHECKED BY

AT

PROJECT NUMBER

16-1108

DRAWING NUMBER

A5.1