


DATE: JUNE/98

REV. 1

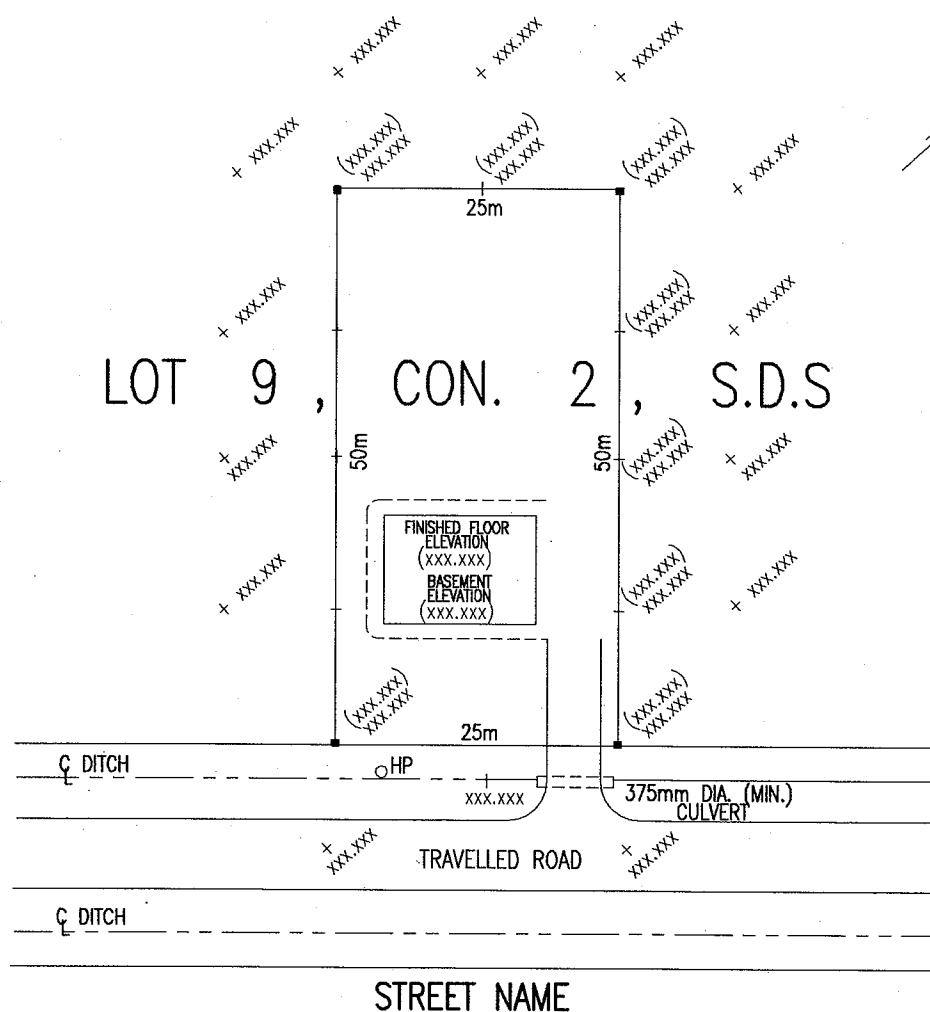

(xxx.xxx) DENOTES PROPOSED ELEVATION
xxx.xxx DENOTES EXISTING ELEVATION

REQUIREMENTS:

1. CULVERT WITHIN ROAD ALLOWANCE TO BE INSTALLED BY THE CITY OF BURLINGTON AT OWNER'S EXPENSE (IF REQUIRED)
2. OWNER TO STAKE OUT APPROVED CULVERT LOCATION AS SOON AS POSSIBLE
3. WATERCOURSES, TREES, FENCES, ETC. TO BE SHOWN
4. SHOW GROUND ELEVATIONS OF ADJACENT LOTS SUFFICIENT TO INDICATE DIRECTION OF DRAINAGE FLOW
5. ALL SERVICES TO BE SHOWN, IF EXISTING
6. KEY PLAN TO BE PROVIDED
7. ENTRANCE PERMITS AND CULVERT APPLICATIONS ON REGIONAL ROADS ARE TO BE DIRECTED TO THE REGIONAL MUNICIPALITY OF HALTON

THIS LOT GRADING STANDARD APPLIES TO LOTS

- a) CREATED BY LAND SEPARATIONS OUTSIDE REGISTERED SUBDIVISIONS
- b) IN SUBDIVISIONS REGISTERED BEFORE JANUARY 1, 1966

APPROVED

DIRECTOR OF ENGINEERING

DATE:

Feb. 17/99

CITY OF BURLINGTON
ENGINEERING DEPARTMENT

LOT GRADING STANDARD
EXCLUSIVE OF CURRENT SUBDIVISION

METRIC

SCALE: N.T.S.

DWG. NO.

S-118