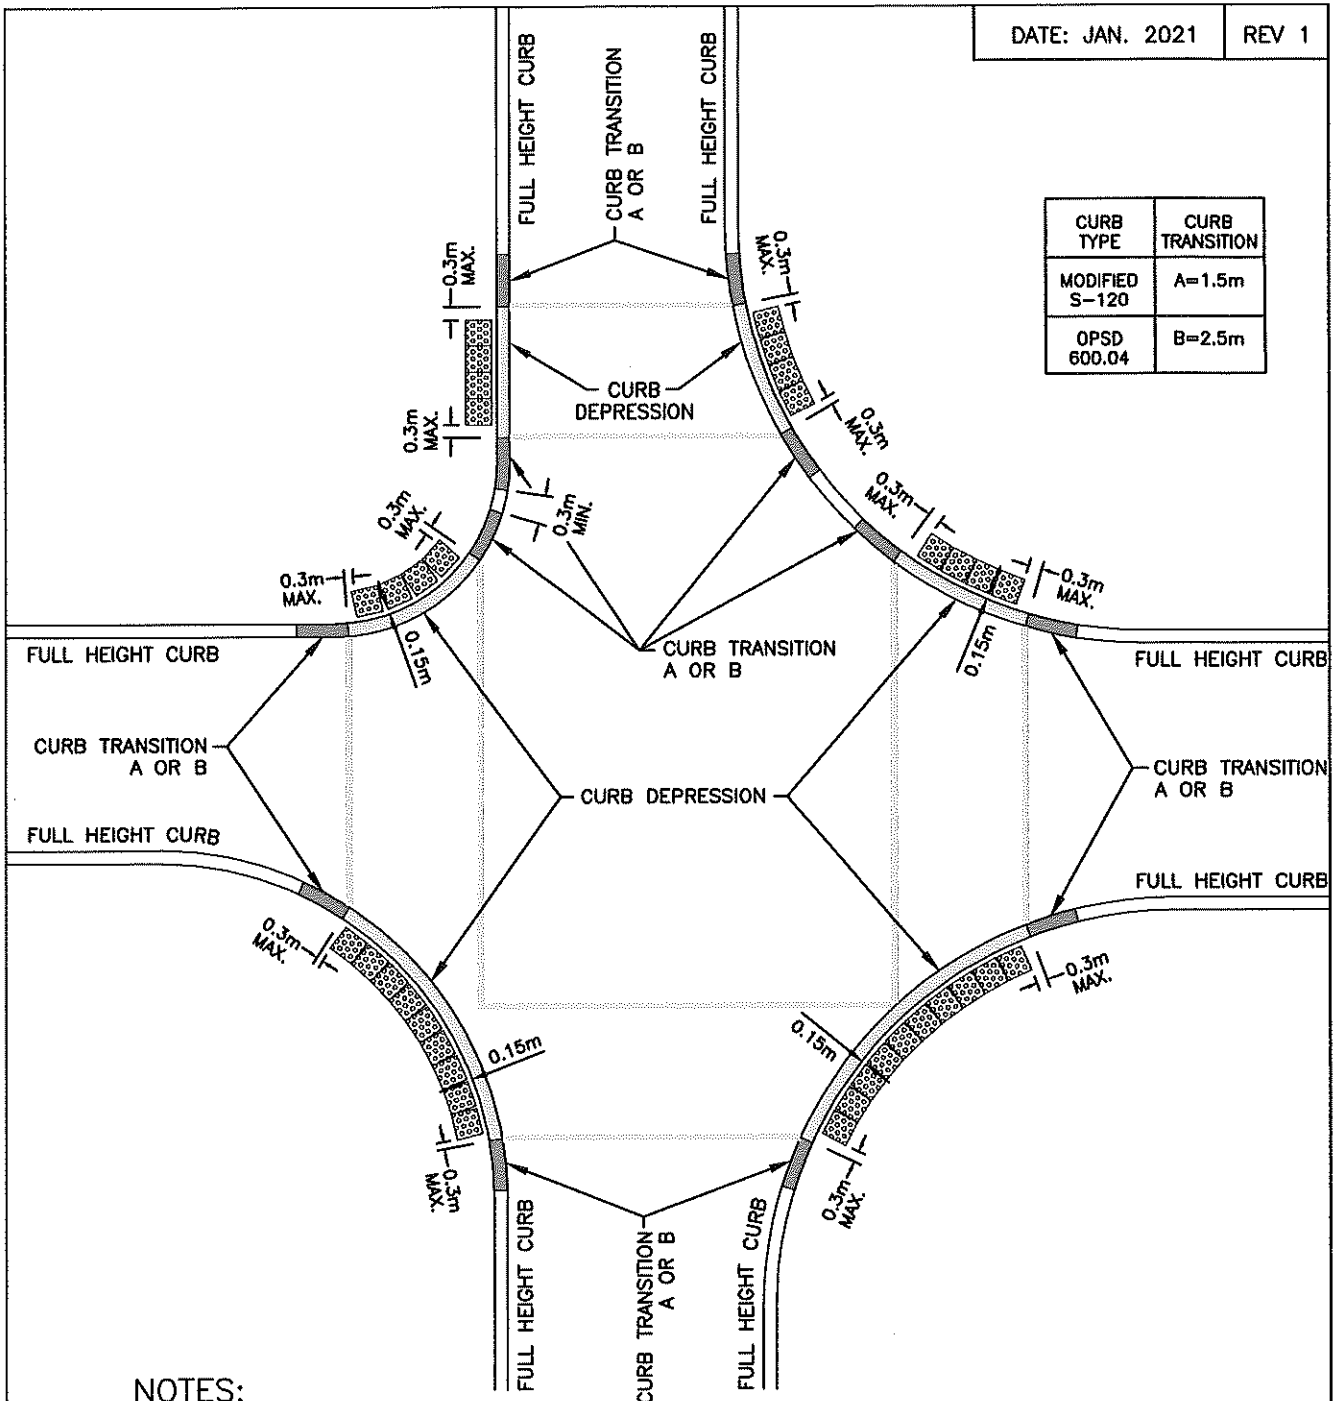


DATE: JAN. 2021

REV 1

CURB TYPE	CURB TRANSITION
MODIFIED S-120	A=1.5m
OPSD 600.04	B=2.5m

**NOTES:**

1. CONFIGURATION LAYOUT OF TACTILE PLATES IS NOT LIMITED TO THE EXAMPLES SHOWN.
2. MORE OR LESS PLATES WILL BE REQUIRED TO COVER THE TRANSITION LENGTH. PLATE SIZES ARE MULTIPLES OF 0.61mx0.61m.
3. YELLOW POWDER COATED CAST IRON SURFACE INDICATORS TO BE PLACED ALIGNED WITH BACK OF CURB AND CENTERED WITHIN CURB DEPRESSION WHERE POSSIBLE.
4. READ THIS STANDARD IN CONJUNCTION WITH S-123 AND S-123A.
5. REFER TO THE CITY OF BURLINGTON STANDARD SPECIFICATION G.8 - TACTILE PLATES FOR INSTALLATION INSTRUCTIONS.

DIMENSIONS IN m EXCEPT AS NOTED

APPROVED

DIRECTOR OF ENGINEERING SERVICES

DATE: Feb 18/21

CITY OF BURLINGTON
ENGINEERING SERVICES

**TACTILE SURFACE INDICATORS
LAYOUT**

METRIC
SCALE: N.T.S.

DWG. NO.

S-123B