



DATE: FEB. 2003


NEW

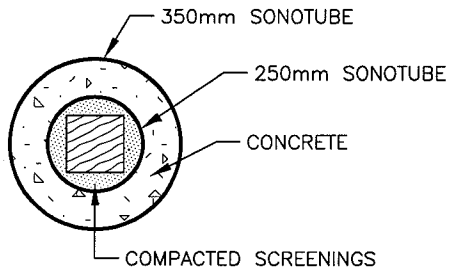

150mm X 150mm PRESSURE TREATED POST

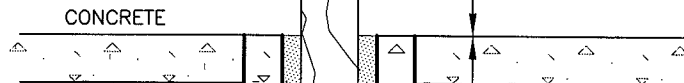

INSTALLED IN CONCRETE

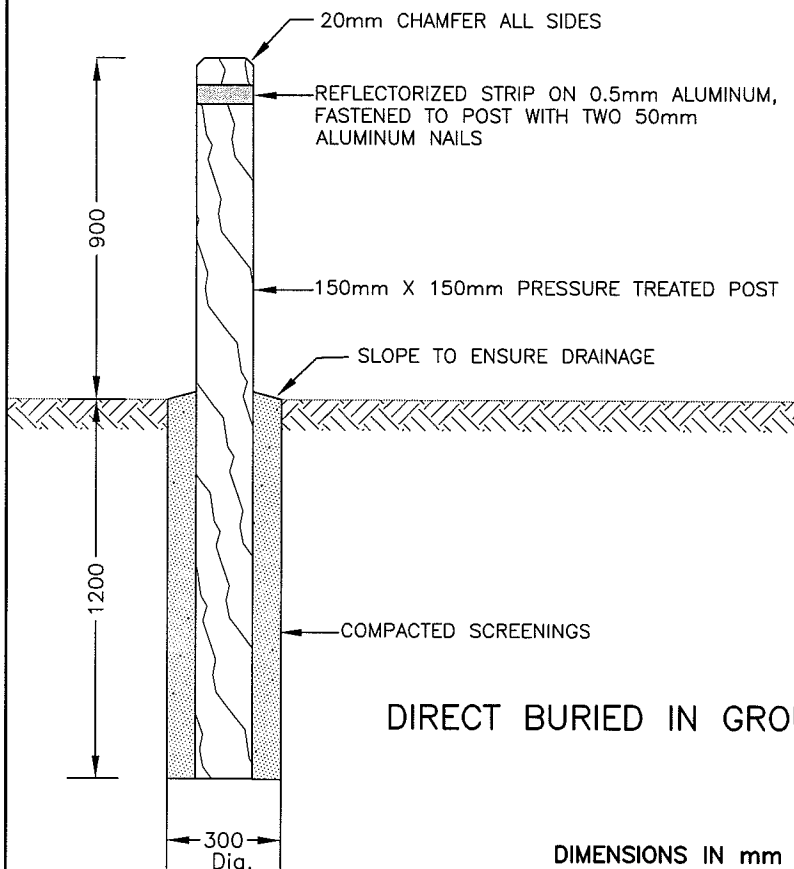

DIRECT BURIED IN GROUND

DIMENSIONS IN mm

APPROVED

T. Gidycz
DIRECTOR OF ENGINEERING

DATE: Feb-10/03

CITY OF BURLINGTON
ENGINEERING DEPARTMENT

WOOD BOLLARD

METRIC

SCALE: N.T.S.

DWG. NO.

S-144