


DATE: FEB 2003

NEW

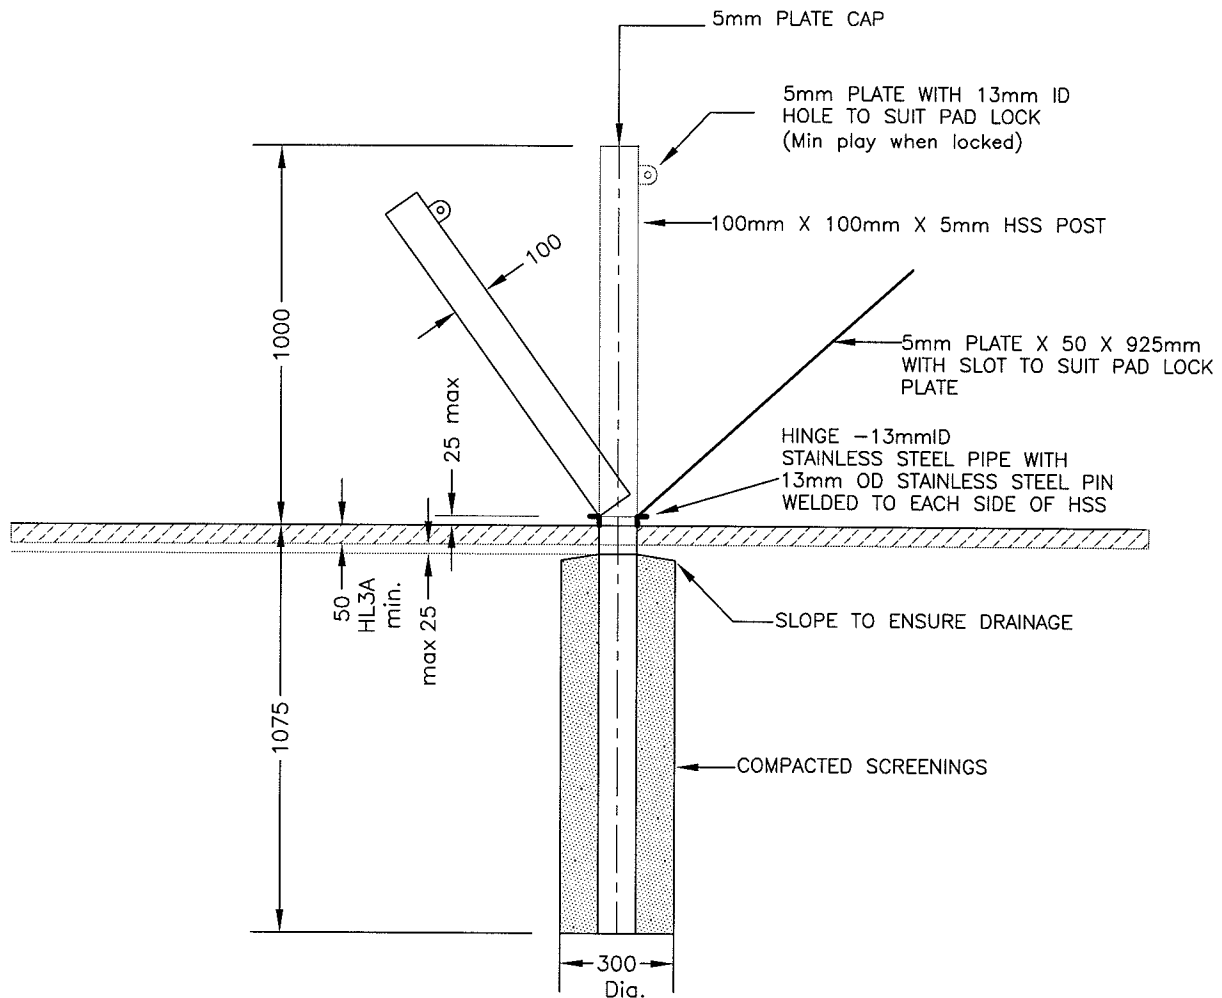

NOTE:

1. ALL WELDS SHALL BE CONTINUOUS CHIPPED AND WIRE BRUSHED CLEAN AND GROUND SMOOTH. SPOT PRIME ALL WELDS PRIOR TO FINISH COAT.

2. ALL FABRICATED COMPONENTS SHALL RECEIVE A PRIME COAT OF "AMERLOCK 400" HIGH SOLIDS EPOXY COATING TO A DRY FILM THICKNESS OF 6mil/150 microns OR APPROVED EQUIVALENT. TOP COAT TO BE "AMERSHIELD" HIGH SOLIDS POLYURETHANE (YELLOW) TO A DRY FILM THICKNESS OF 3mil/75 microns IN SHOP. YELLOW PAINT TO MATCH WARNING SIGNS ON PATH EDGE BOLLARDS. AFTER INSTALLATION THE ENTIRE ASSEMBLY SHALL RECEIVE TOUCH-UP (YELLOW) AS REQUIRED.

DIMENSIONS IN mm

APPROVED

DIRECTOR OF ENGINEERING

DATE: Feb. 10/03

CITY OF BURLINGTON
ENGINEERING DEPARTMENT

METAL HINGED BOLLARD

METRIC

SCALE: N.T.S.

DWG. NO.
S-145