


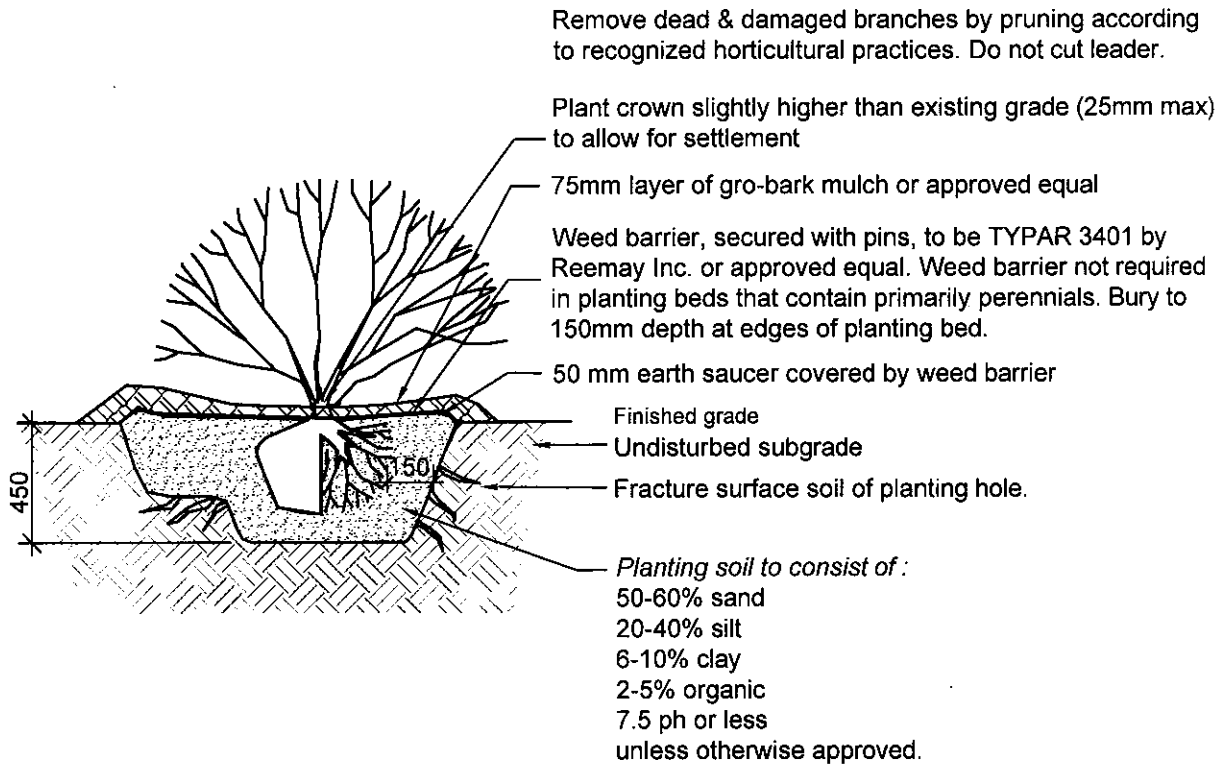

NOTE:

- Planting method illustrated applies equally to bare root, balled stock, and potted stock.
- See plant list for o.c. spacing.

DIMENSIONS IN mm EXCEPT AS NOTED

APPROVED <i>J. Eide</i> DIRECTOR OF ENGINEERING DATE: June 17/08	CITY OF BURLINGTON ENGINEERING DEPARTMENT SHRUB BED PLANTING	METRIC SCALE: N.T.S. DWG. NO. S-200
--	---	---