


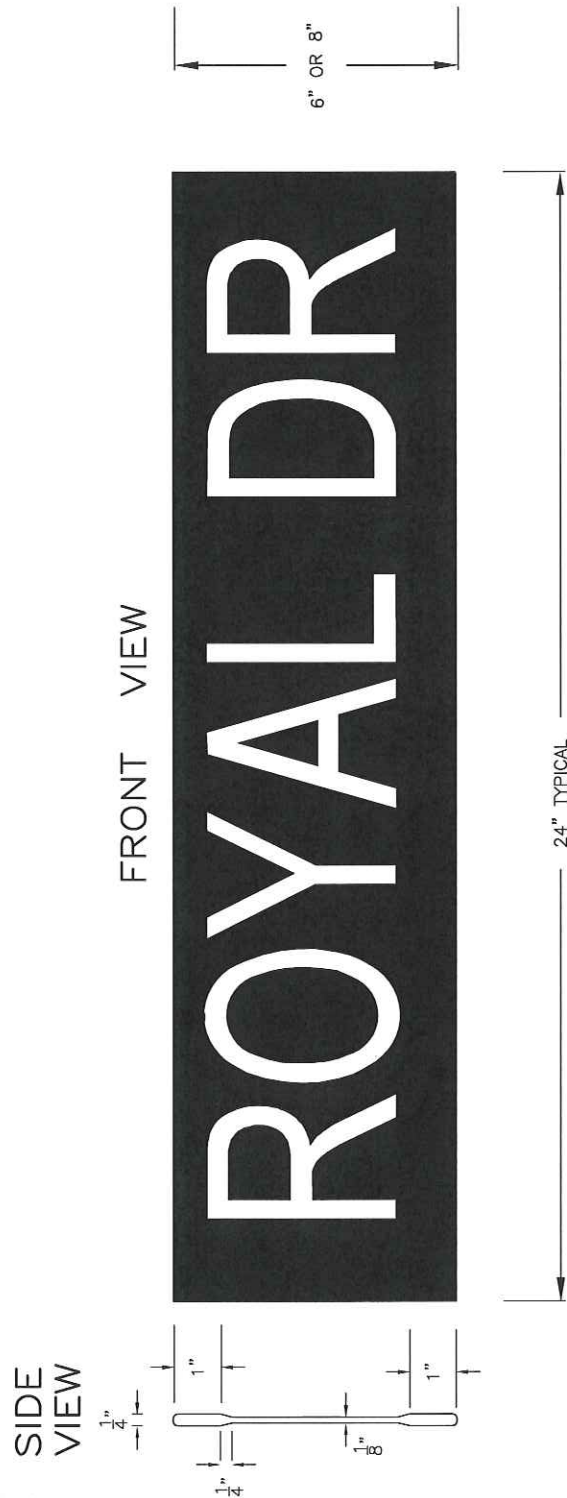

LETTER FONT USED: HIROADC @ 4" TALL (Urban)
6" TALL (Rural)

SIGN DIMENSIONS

URBAN=6"x24" - 6"x29.5" - 6"x36"

RURAL=8"x24" - 8"x29.5" - 8"x36"

SIGN SIZE CORRESPONDS TO LENGTH OF STREET NAME

BACKGROUND COLOUR
3M BLUE ENGINEERING GRADE
REFLECTIVE # 3275

LETTERING COLOUR
3M WHITE ENGINEERING GRADE
REFLECTIVE # 3290

SIGN STRUCTURE
EXTRUDED ALUMINUM BODY
ADHESIVE FACING
ADHESIVE LETTERING

APPROVED

DIRECTOR OF ENGINEERING

DATE:

JUNES/12

CITY OF BURLINGTON
ENGINEERING DEPARTMENT

STANDARD STREET NAME SIGN

METRIC
SCALE: N.T.S.

DWG. NO.

S-331