
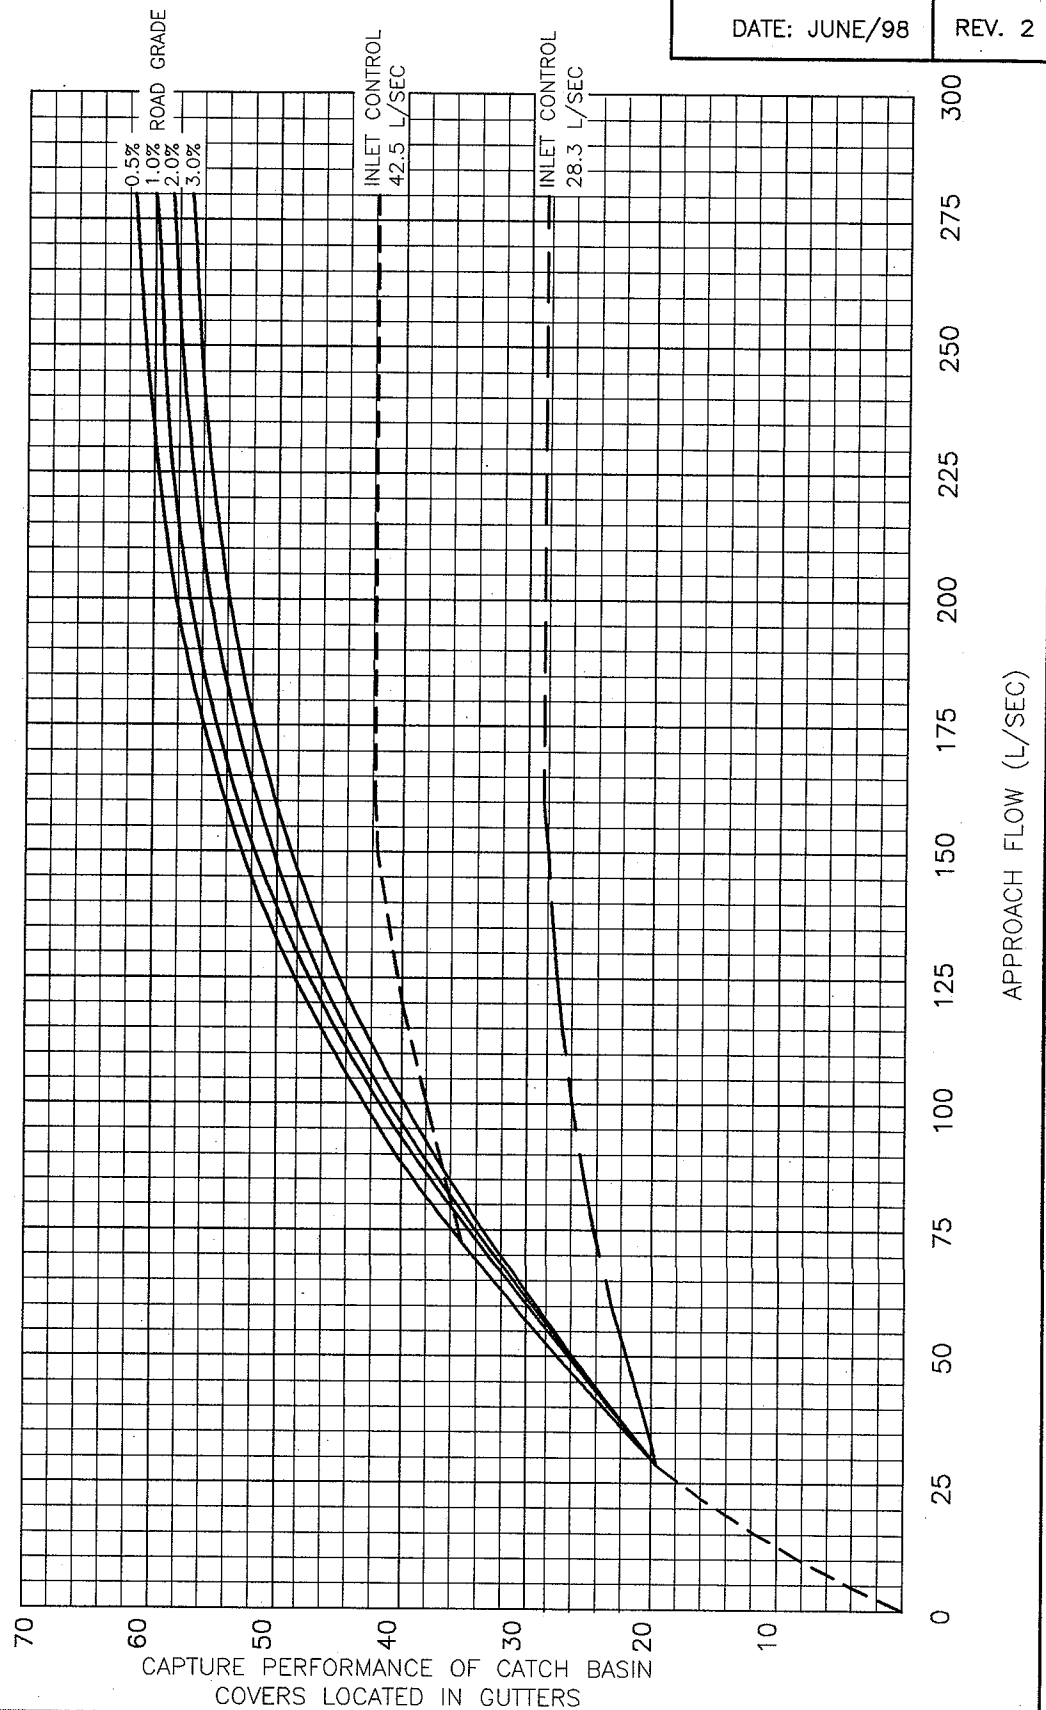


DATE: JUNE/98

REV. 2

TEST DATA BASE ON: 2% ROAD CROSSFALL
 8% GUTTER CROSS SLOPE
 600mm SQUARE FISHBONE CATCHBASIN COVER.

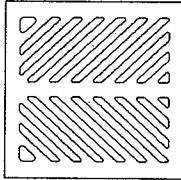

APPROVED

DIRECTOR OF ENGINEERING

DATE:

Feb. 17/99

CITY OF BURLINGTON

ENGINEERING DEPARTMENT

HYDRAULIC PERFORMANCE OF CATCHBASIN COVERS LOCATED IN GUTTERS

METRIC

SCALE: N.T.S.

DWG. NO.

S-5D-3