


	CB #1	CB #2
STRUCTURE CONDITION	NEW	NEW
STA.	1+126.20	1+126.19
TOP OF GRATE	98.454m	98.454m
PROP. INV.	97.55m	97.55m
TYPE (OPSD)	705.010	705.010
GRATE (OPSD)	400.110	400.110
SUMP	97.25m	97.25m

- ALL EXISTING WATER VALVES, CATCHBASINS & MAINTENANCE COVERS ARE TO BE ADJUSTED AS REQUIRED.
- FULL DEPTH ASPHALT REPLACEMENT
 - ASPHALT DRIVEWAY REPLACEMENT
 - PROPOSED CONCRETE SIDEWALK
 - CONCRETE CURB REPLACEMENT
 - CB / MHS - ADJUST STRUCTURE
 - ADJUST STRUCTURE WITH NEW FRAME & COVER
 - PROPOSED CATCHBASIN

BARTLETT COURT

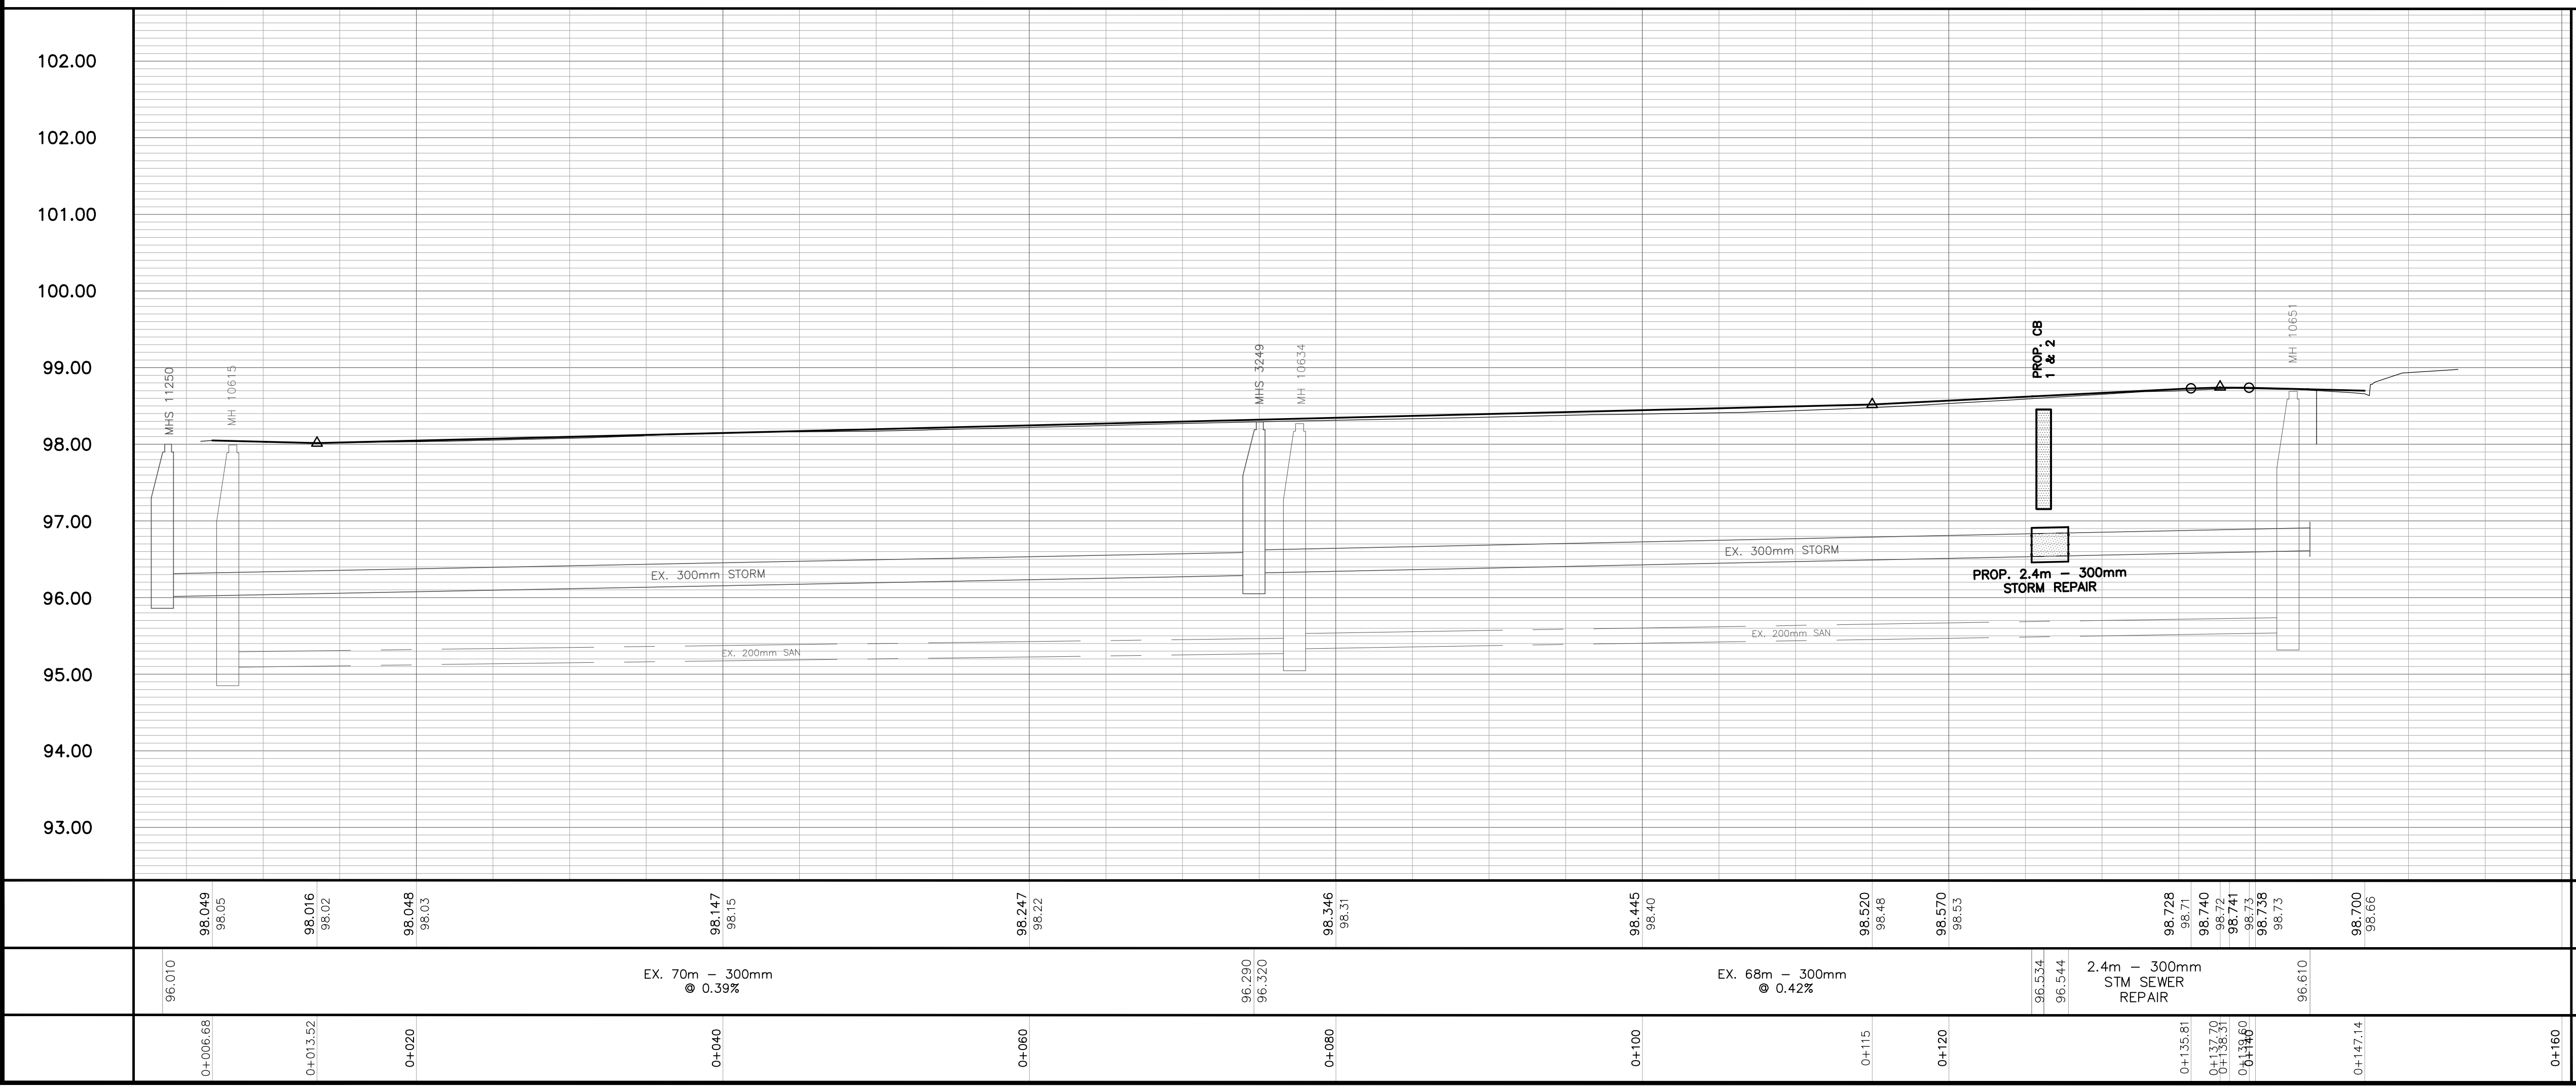

102.00		102.00
102.00		102.00
101.00		101.00
100.00		100.00
99.00		99.00
98.00		98.00
97.00		97.00
96.00		96.00
95.00		95.00
94.00		94.00
93.00		93.00

2	AUG 04/21	AXI	ISSUED FOR CONSTRUCTION												
1	SEPT 10/21	AXI	ISSUED FOR COMMENT												
No.	DATE	BY	REVISIONS												
<table border="1" style="width: 100%;"> <tr> <th>CHECKED</th> <th>CHECKED</th> <th>DATE</th> <th>SEPT 2021</th> </tr> <tr> <td> </td> <td> </td> <td> </td> <td> </td> </tr> </table>				CHECKED	CHECKED	DATE	SEPT 2021								
CHECKED	CHECKED	DATE	SEPT 2021												
SCALE		<table border="1" style="width: 100%;"> <tr> <td>5</td> <td>2.5</td> <td>0</td> <td>5</td> </tr> <tr> <td colspan="2">1 : 50</td> <td colspan="2">1 : 50</td> </tr> <tr> <td colspan="2">HORZ.</td> <td colspan="2">VERT.</td> </tr> </table>		5	2.5	0	5	1 : 50		1 : 50		HORZ.		VERT.	
5	2.5	0	5												
1 : 50		1 : 50													
HORZ.		VERT.													
APPROVALS		STAMP													
MUNICIPAL															
DIRECTOR OF ENGINEERING SERVICES															
DATE															
DRAWING NOT TO SCALE UNLESS PLOTTED ON 24" X 36" PAPER															
TITLE															
BARTLETT COURT Artreva Crescent to Cul-Du-Sac Proposed Roadwork															
MUNICIPAL DRAWING NO.		CAD FILENAME													
MB-91		C:\CIVIL_3D PROJECTS\ES-22-04 BARTLETT CRT\BARTLETT_FINAL.DWG													
CONTRACT NO.		SHEET													
ES-22-04		1 OF 1													