



HAVENDALE BOULEVARD AREA MINOR RECONSTRUCTION

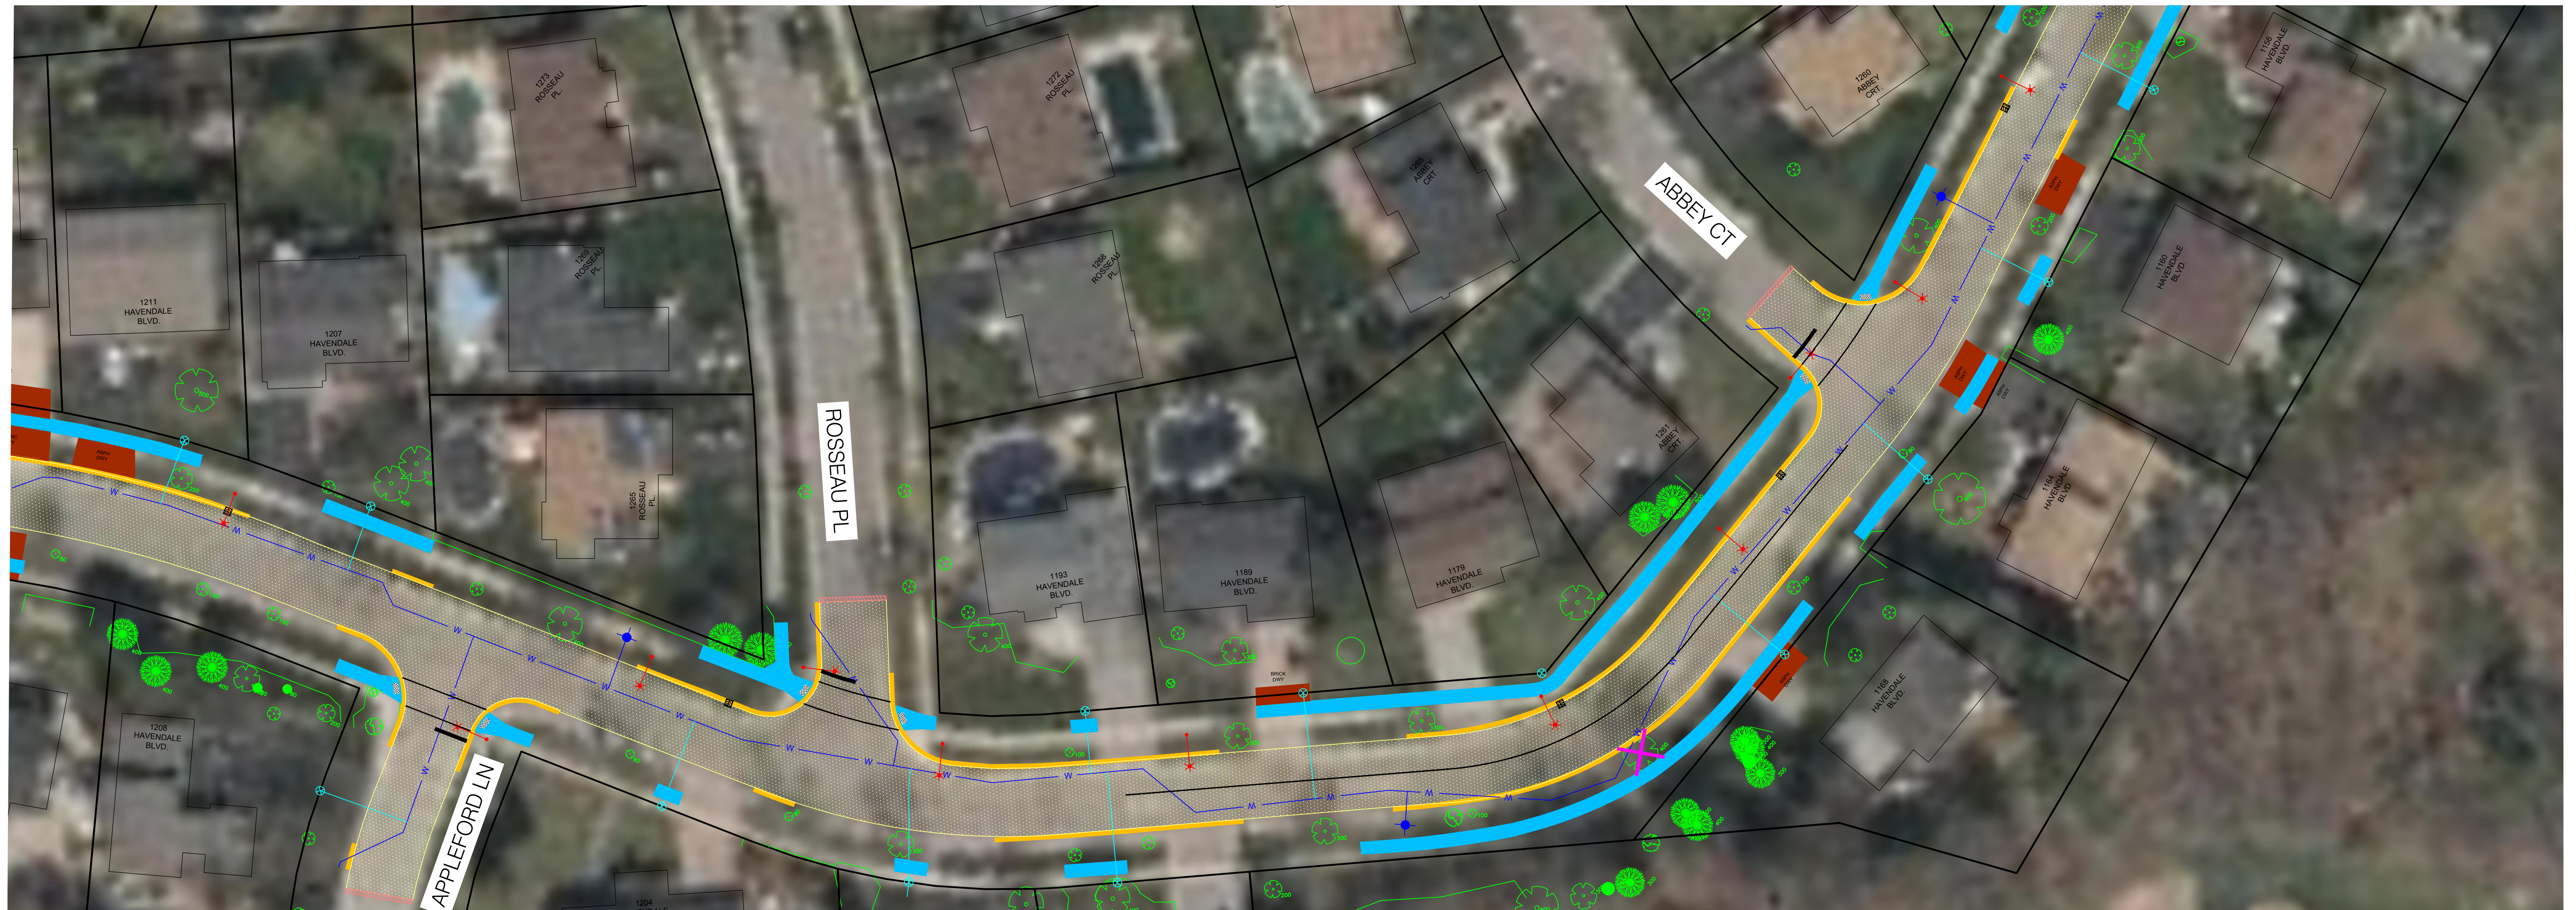

LEGEND:

- ASPHALT REPLACEMENT
- CONCRETE SIDEWALK REPLACEMENT
- DRIVEWAY REPLACEMENT
- CURB & GUTTER REPLACEMENT
- STORM SEWER REPLACEMENT
- WATERMAIN / SERVICE REPLACEMENT
- PROPOSED STREET LIGHT
- TREES TO BE REMOVED

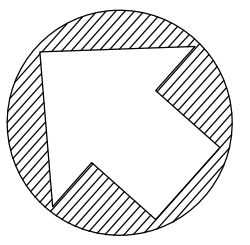