



WALKERS LINE

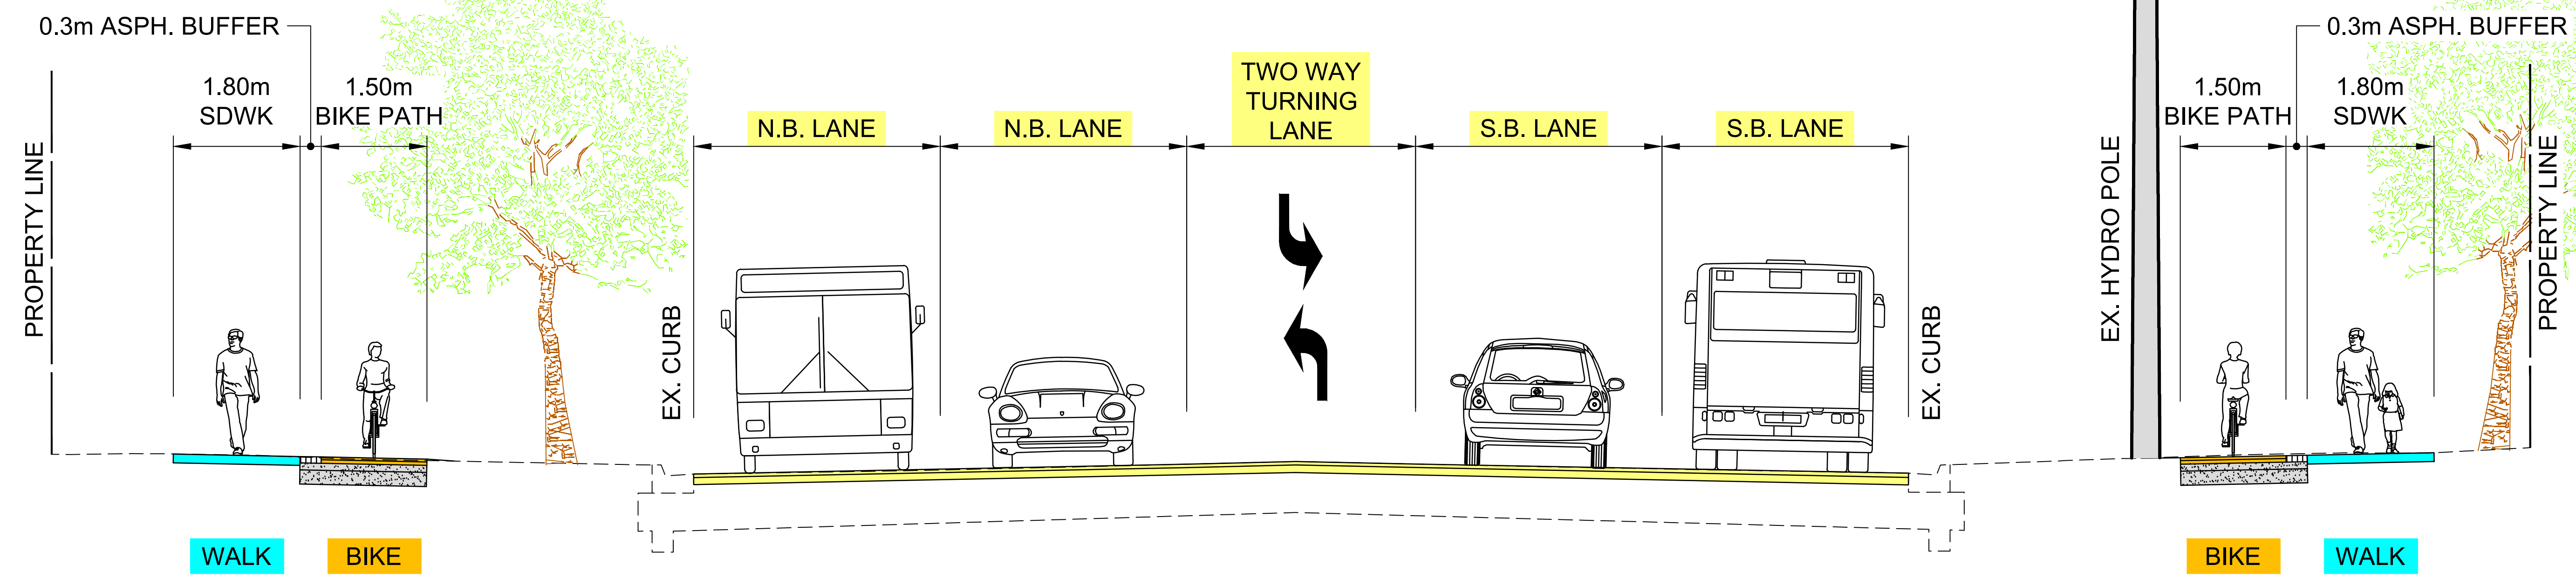

DUNDAS STREET TO MAINWAY
CYCLE TRACK

WALKERS LINE

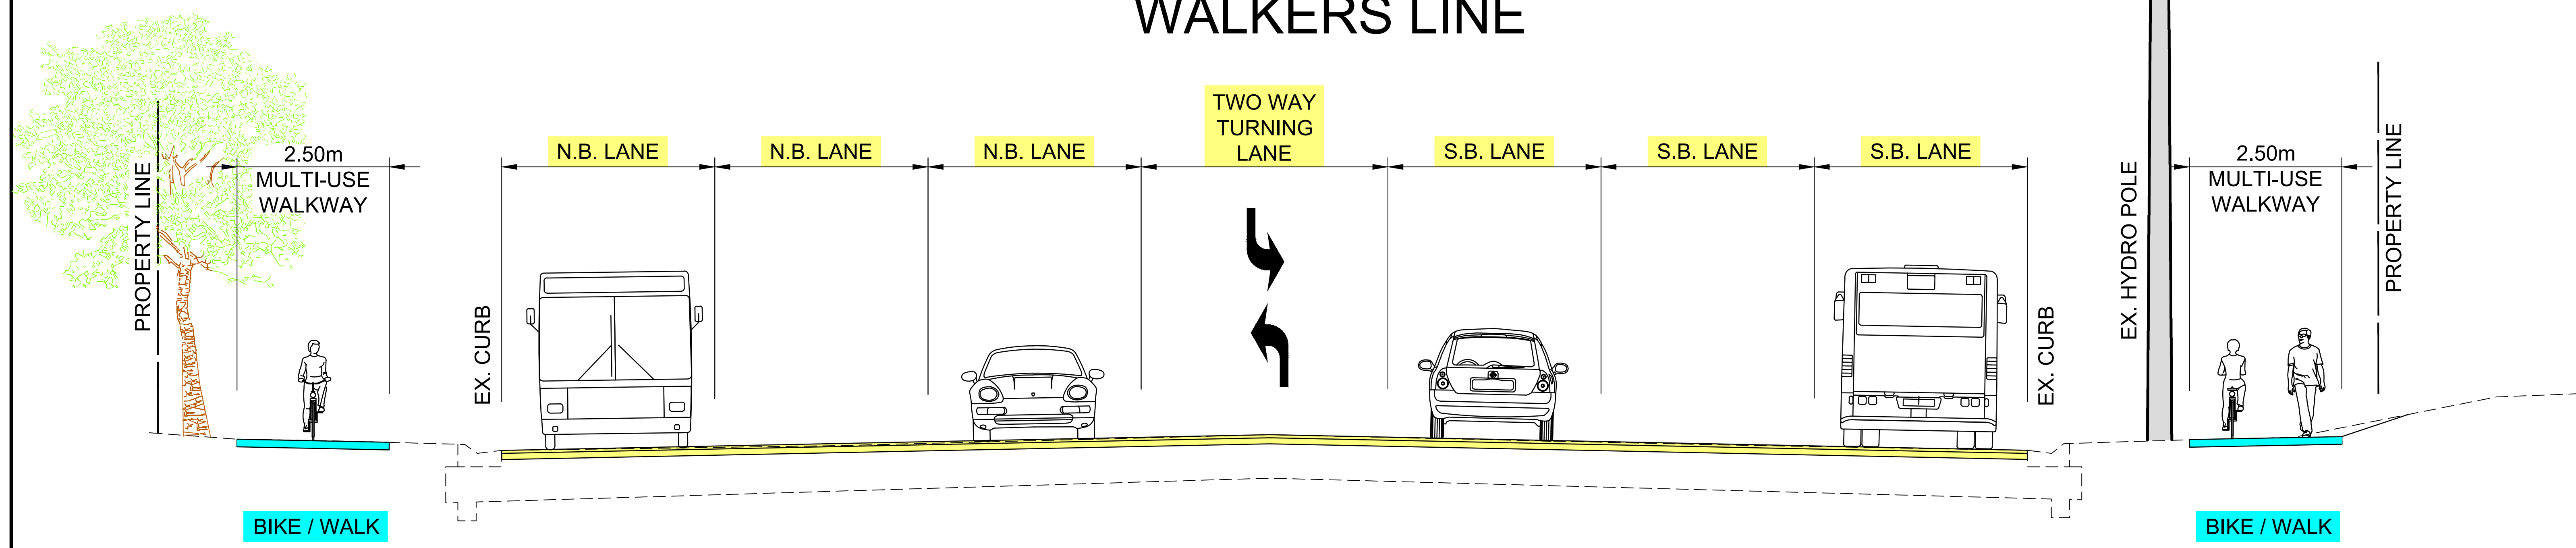

MAINWAY TO NORTH SERVICE ROAD
MULTI-USE WALKWAY