



CULVERT  
REPLACEMENT  
LOCATION

SEE "DETAIL MAP #1"

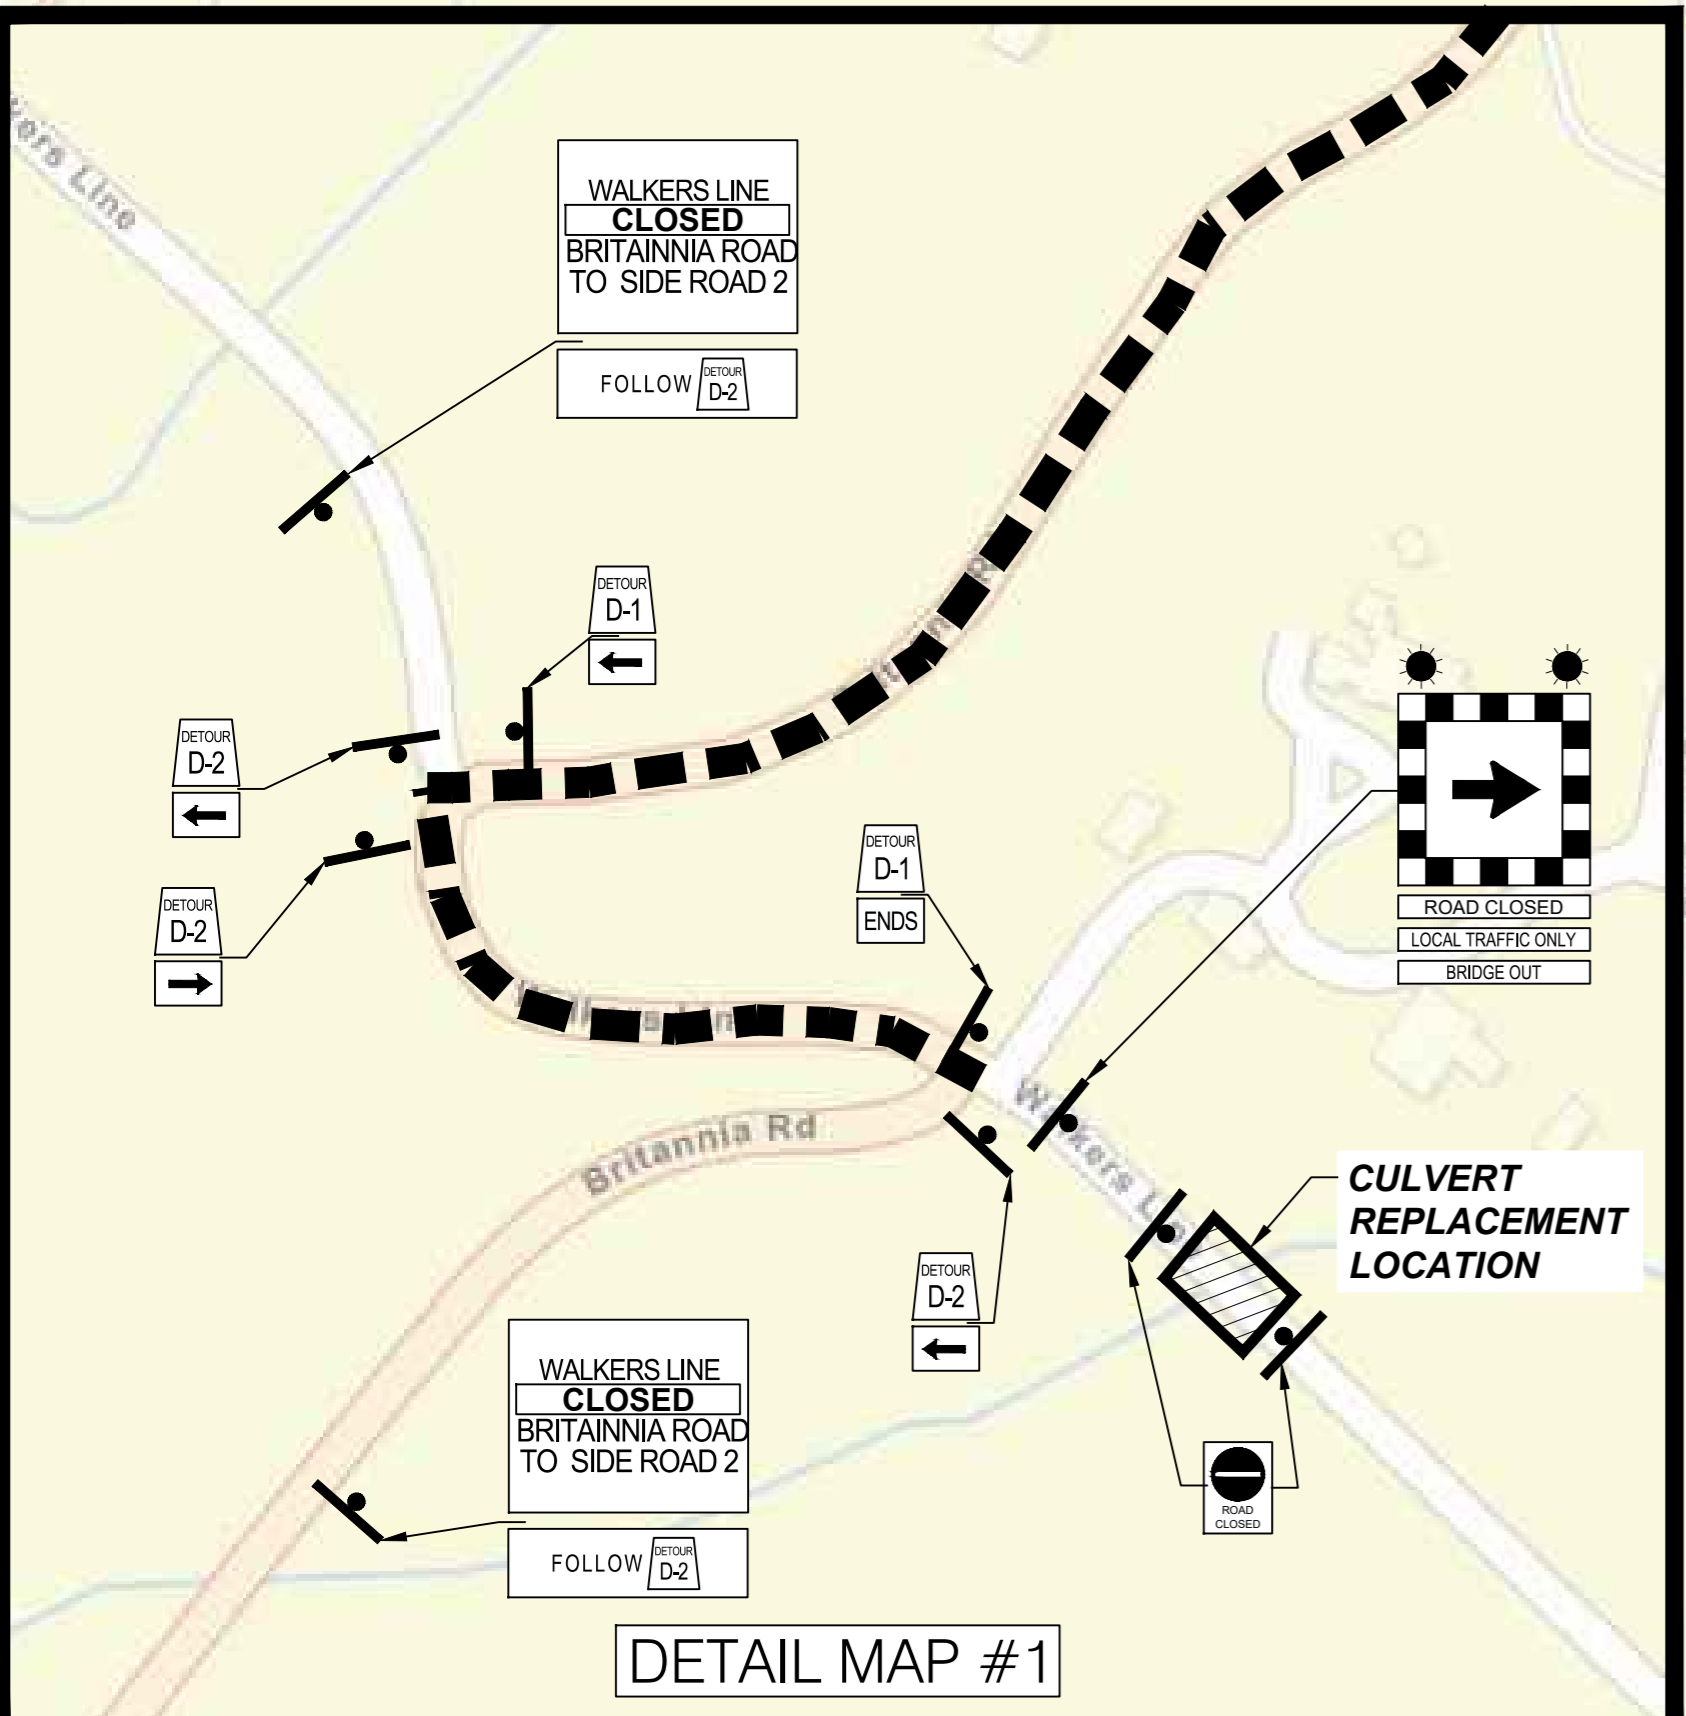

DETAIL MAP #1

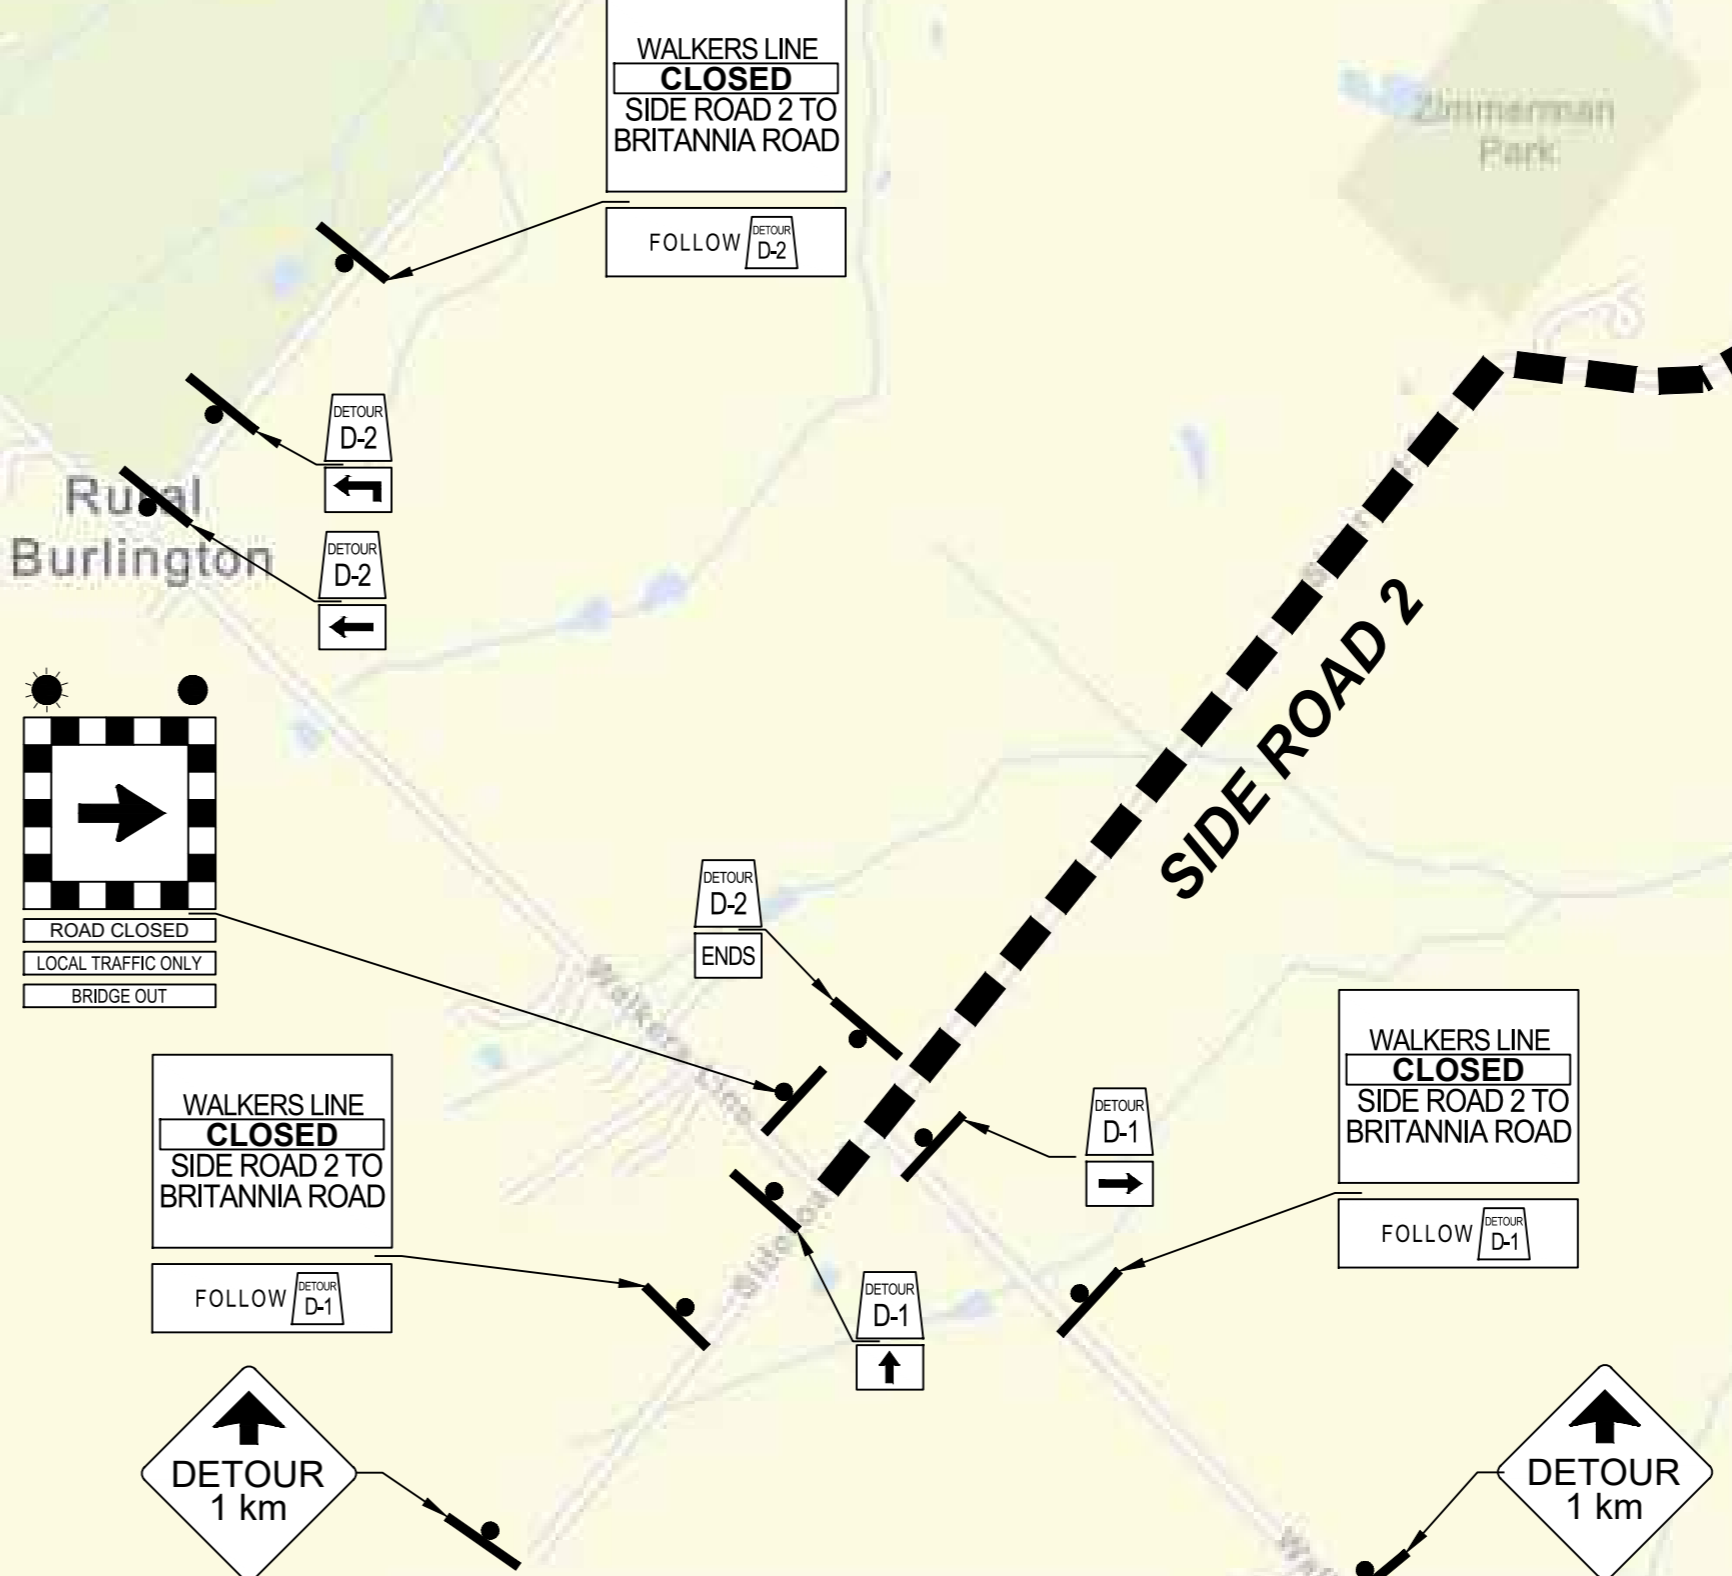

DETOUR  
1 km

DETOUR  
1 km