


A-A' Wooden Deck Section

SCALE: NTS

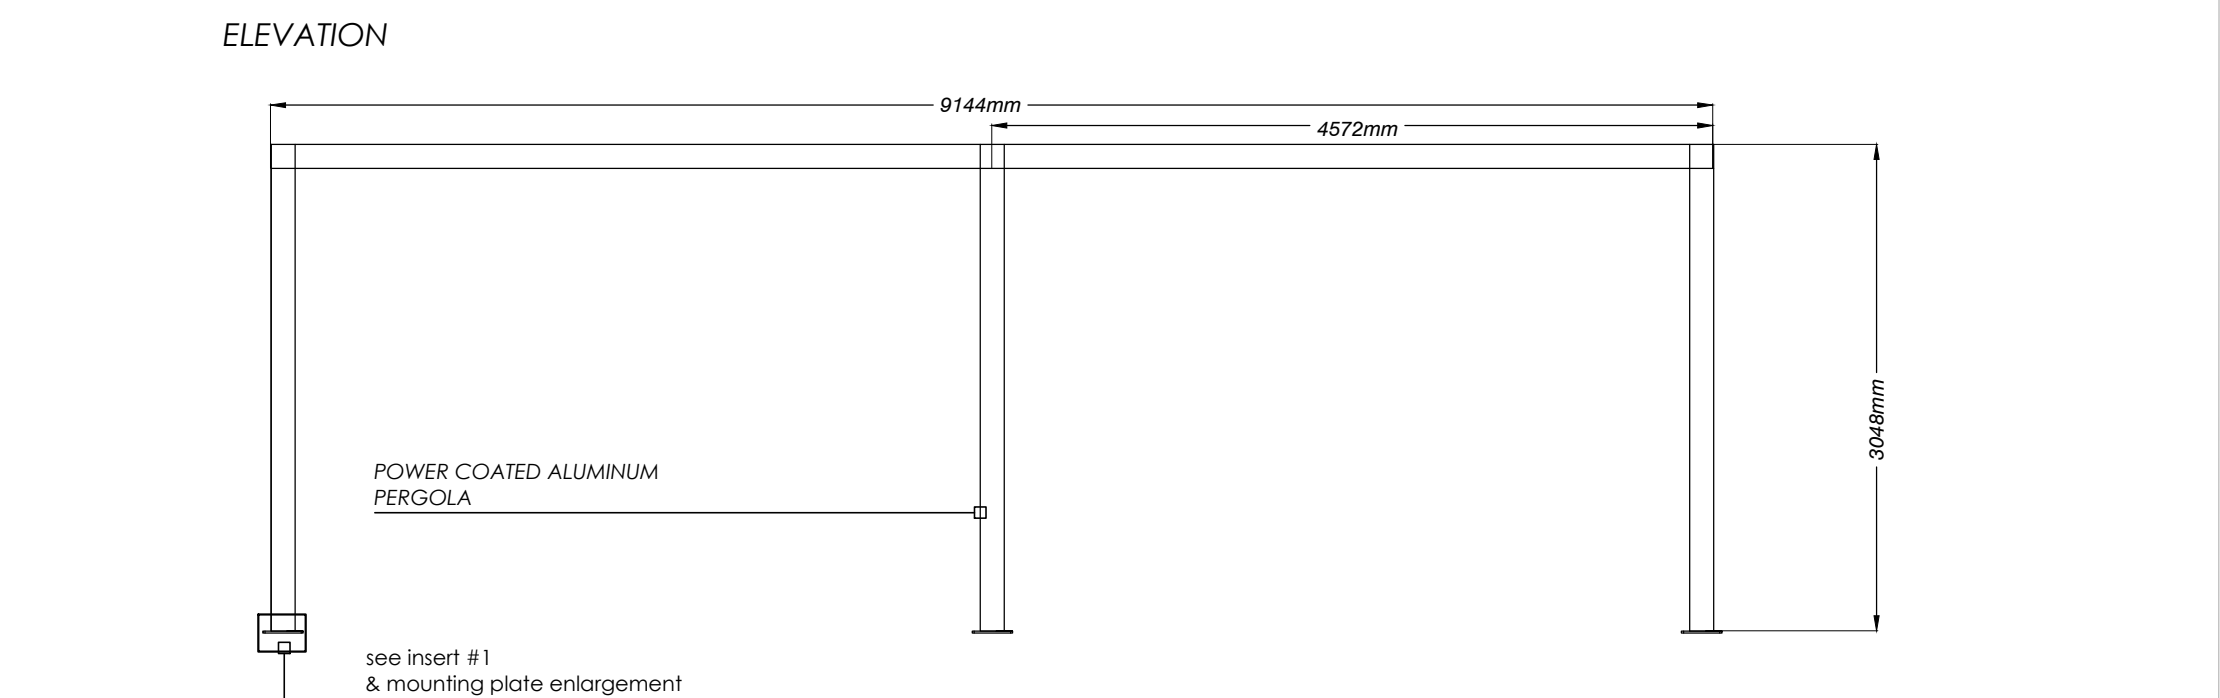

#### NOTES


1. Custom Viso Bold Powder Coated Aluminum, 6 Column Pergola
2. Frame: 152mm x 152mm aluminum (ASTM B 221) columns and beams constructed with 'ShutLock' concealed stainless-steel connection system and stainless-steel hardware.
3. Mounting plates 304mm x 304mm 4-bolt, with covers
4. Insert: vertically oriented 51mm x 102mm aluminum pultrins spaced at 152mm O.C.
5. Frame dimensions 9144mm x 4572mm x 3048mm column height.
6. Finish: standard sturdesign powder coat (colour to be Gun Metal)
7. Detailed drawings and virtual load testing to be provided for approval before production.
8. All materials, components and workmanship to conform to building and local by-laws.
9. All aluminum ASTM B 221.
10. Concrete to have minimum compressive strength of 25 MPa @ 28 days with 5-7% air entrainment.
11. See landscape plan for location.
12. Sturdesign contact information: Mike Sankey  
T: 855-207-9669  
www.sturdesign.com

#### NOTE

Detail to be reviewed and approved by structural engineer prior to construction.

#### INSERT #1 - TYPICAL

NOTES:  
Detail for reference. Contractor to provide structural certified footing details specific to each shelter in details 1 and 2 on I-18, for approval by Landscape Architect prior to construction.

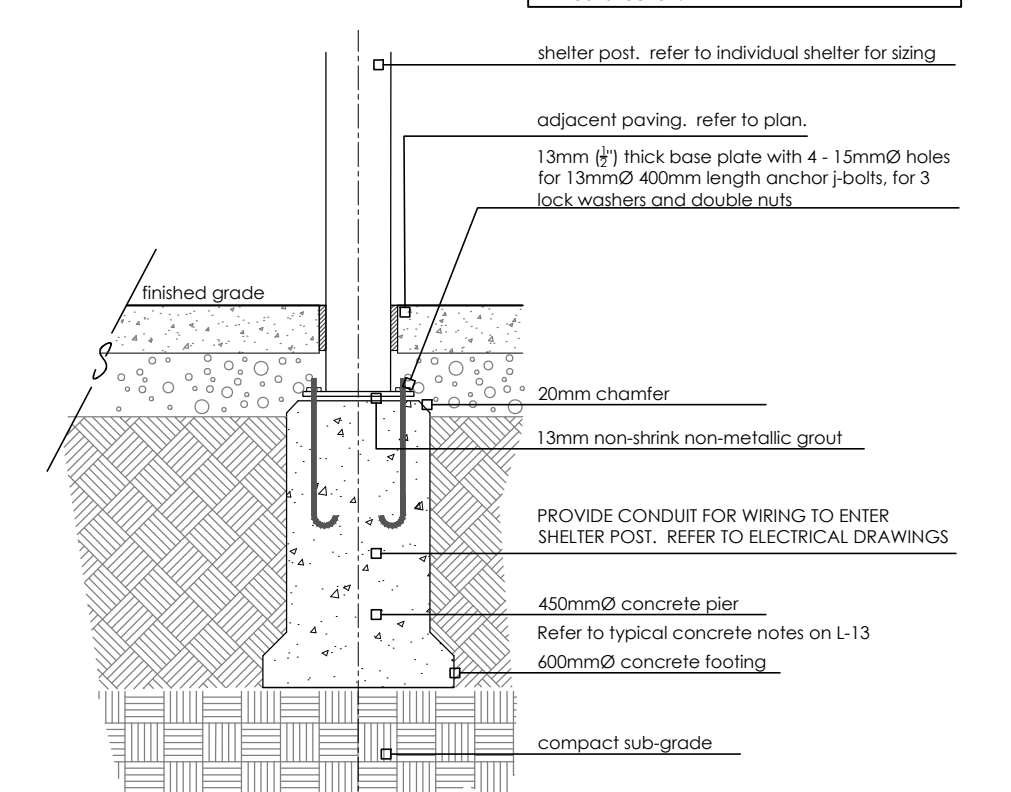

B-B' Ground Floor Trellis Elevation

SCALE: NTS

PROJECT  
Retirement Home Development  
1600 Kerns Road, Burlington ON

CLIENT  
Fieldgate Properties

Landscape Concept  
February 23, 2022



adesso design inc.  
landscape architecture



218 Locke Street South, 2nd Floor  
Hamilton, ON L8P 4B4  
t. 905.526.8876  
www.adessodesigninc.ca






Flexible artificial lawn area




Putting Green



Large Planters with trees

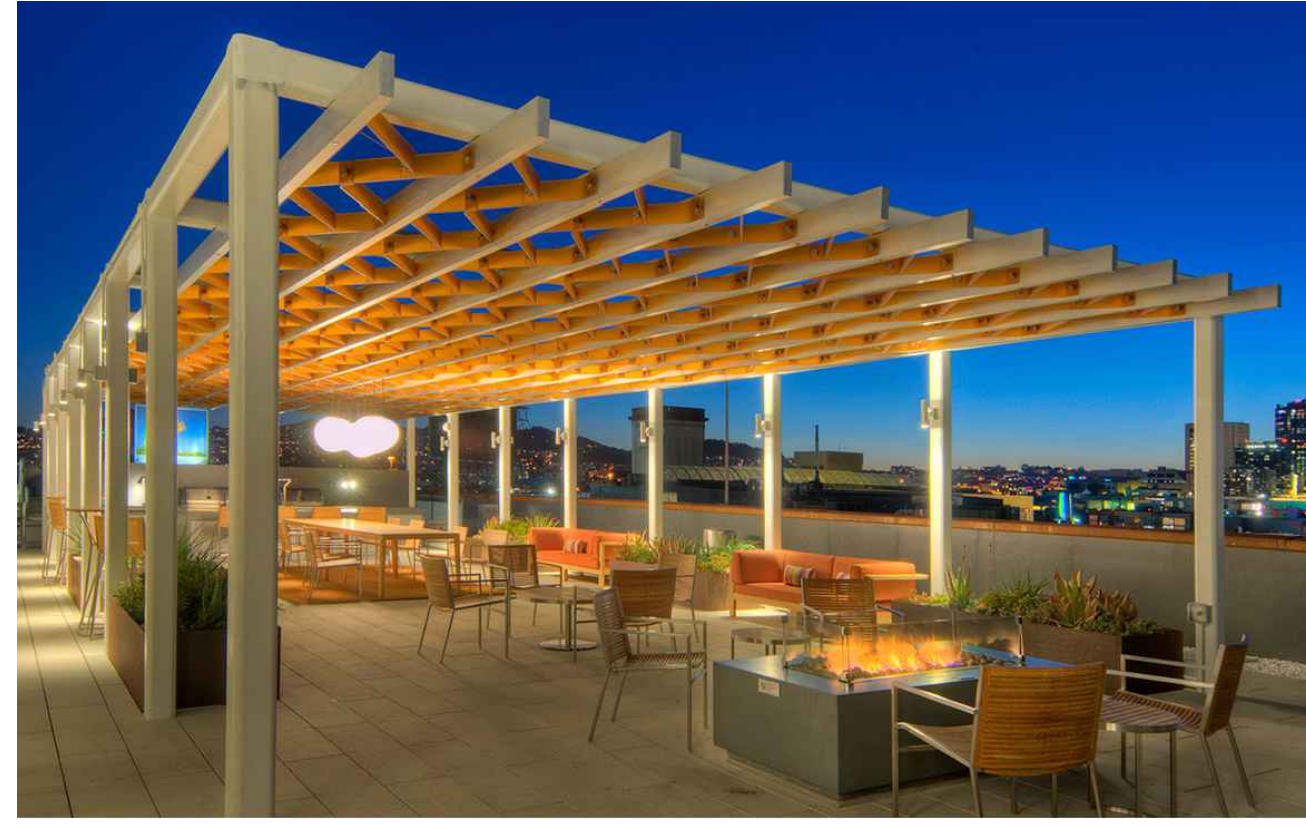

Aluminum trellis with seating

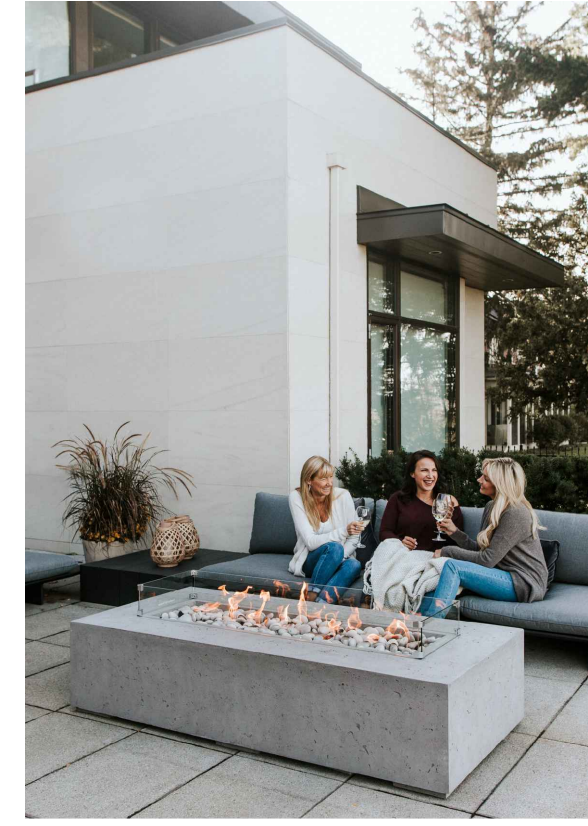


Gas fire feature



Decorative laser cut privacy screens



Raised aluminum community garden planters

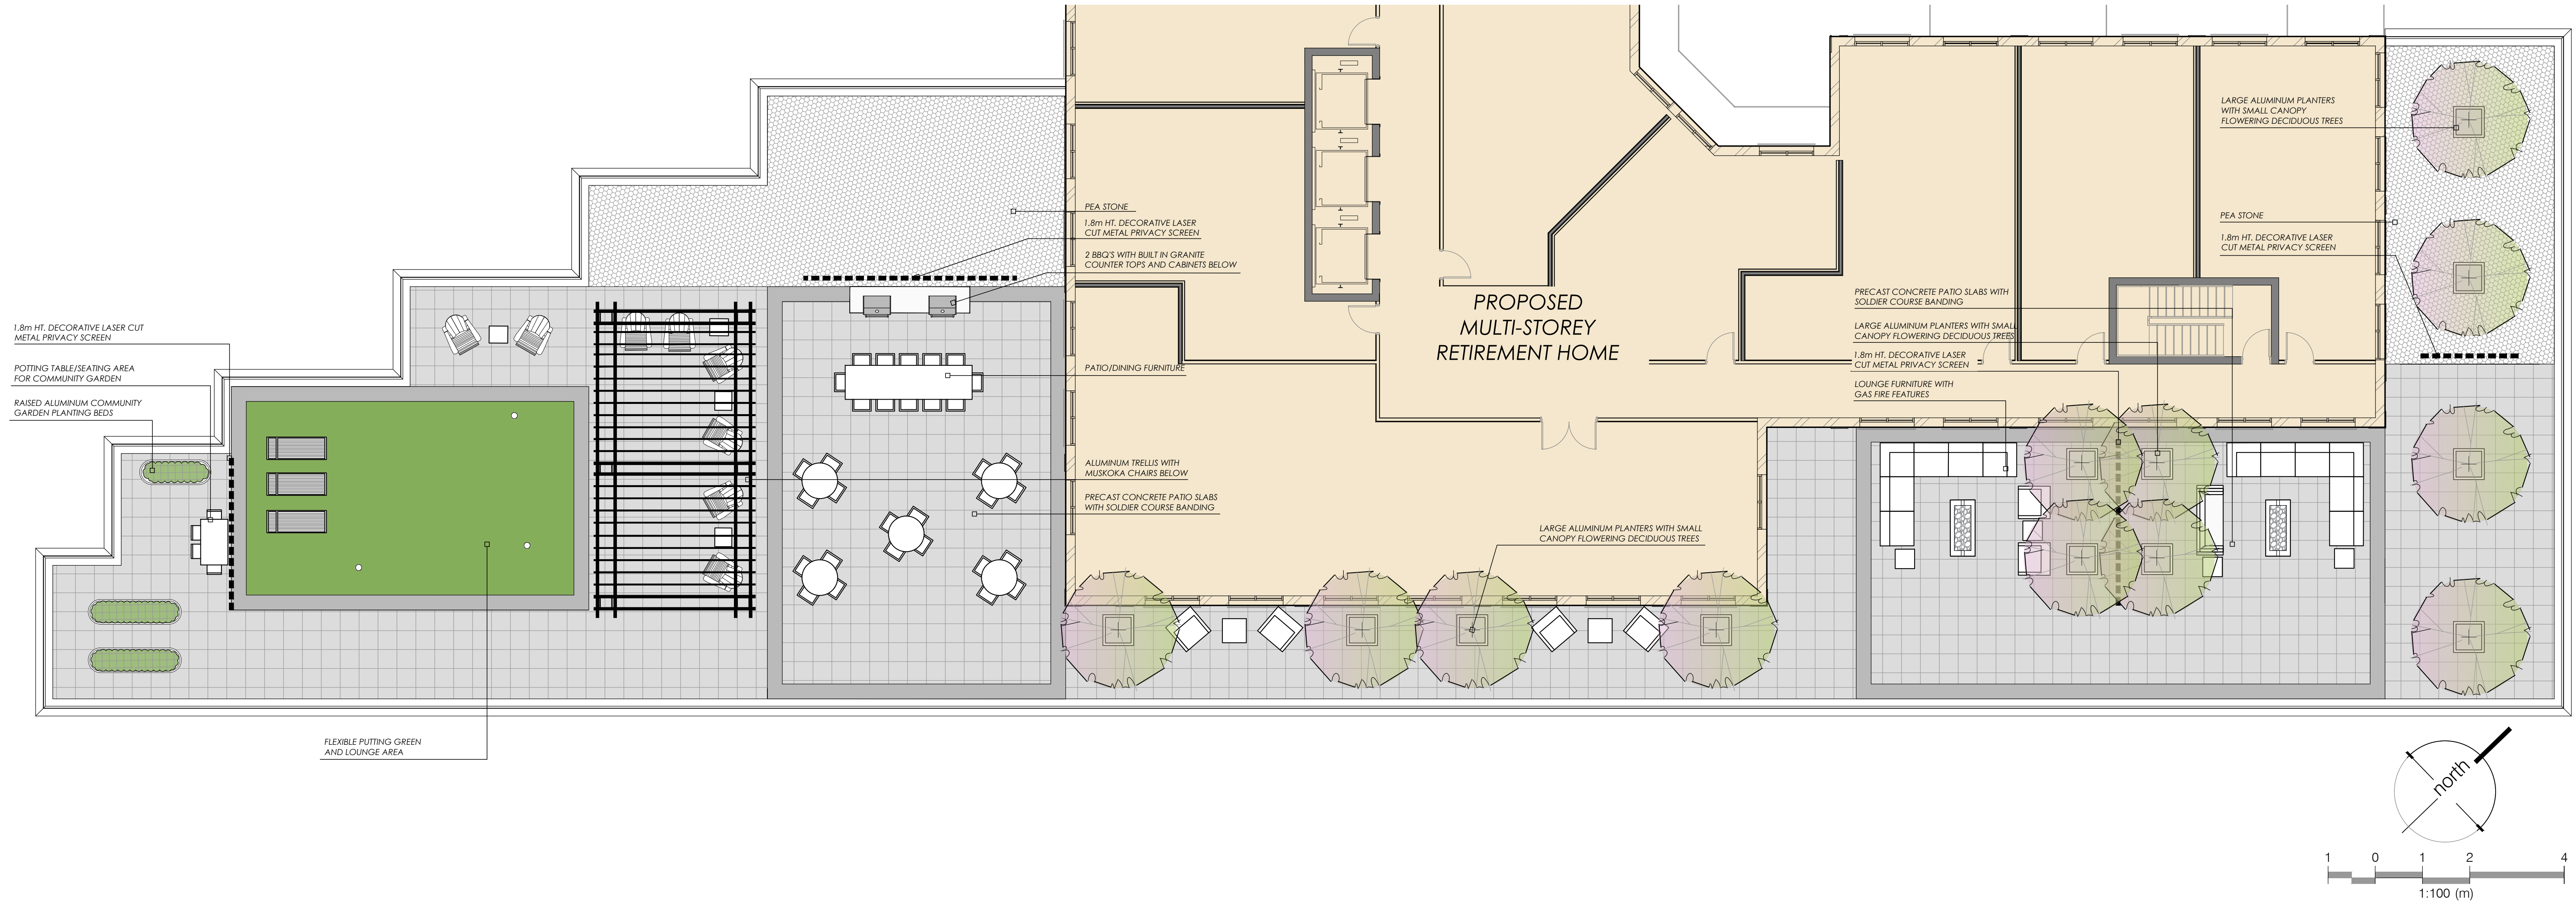

PROJECT  
**Retirement Home Development**  
 1600 Kerns Road, Burlington ON

CLIENT  
 Fieldgate Properties

Roof Amenity Concept  
 February 23, 2022



**adesso design inc.**  
 landscape architecture

218 Locke Street South, 2nd Floor  
 Hamilton, ON L8P 4B4  
 t. 905.526.8876  
[www.adessodesigninc.ca](http://www.adessodesigninc.ca)