


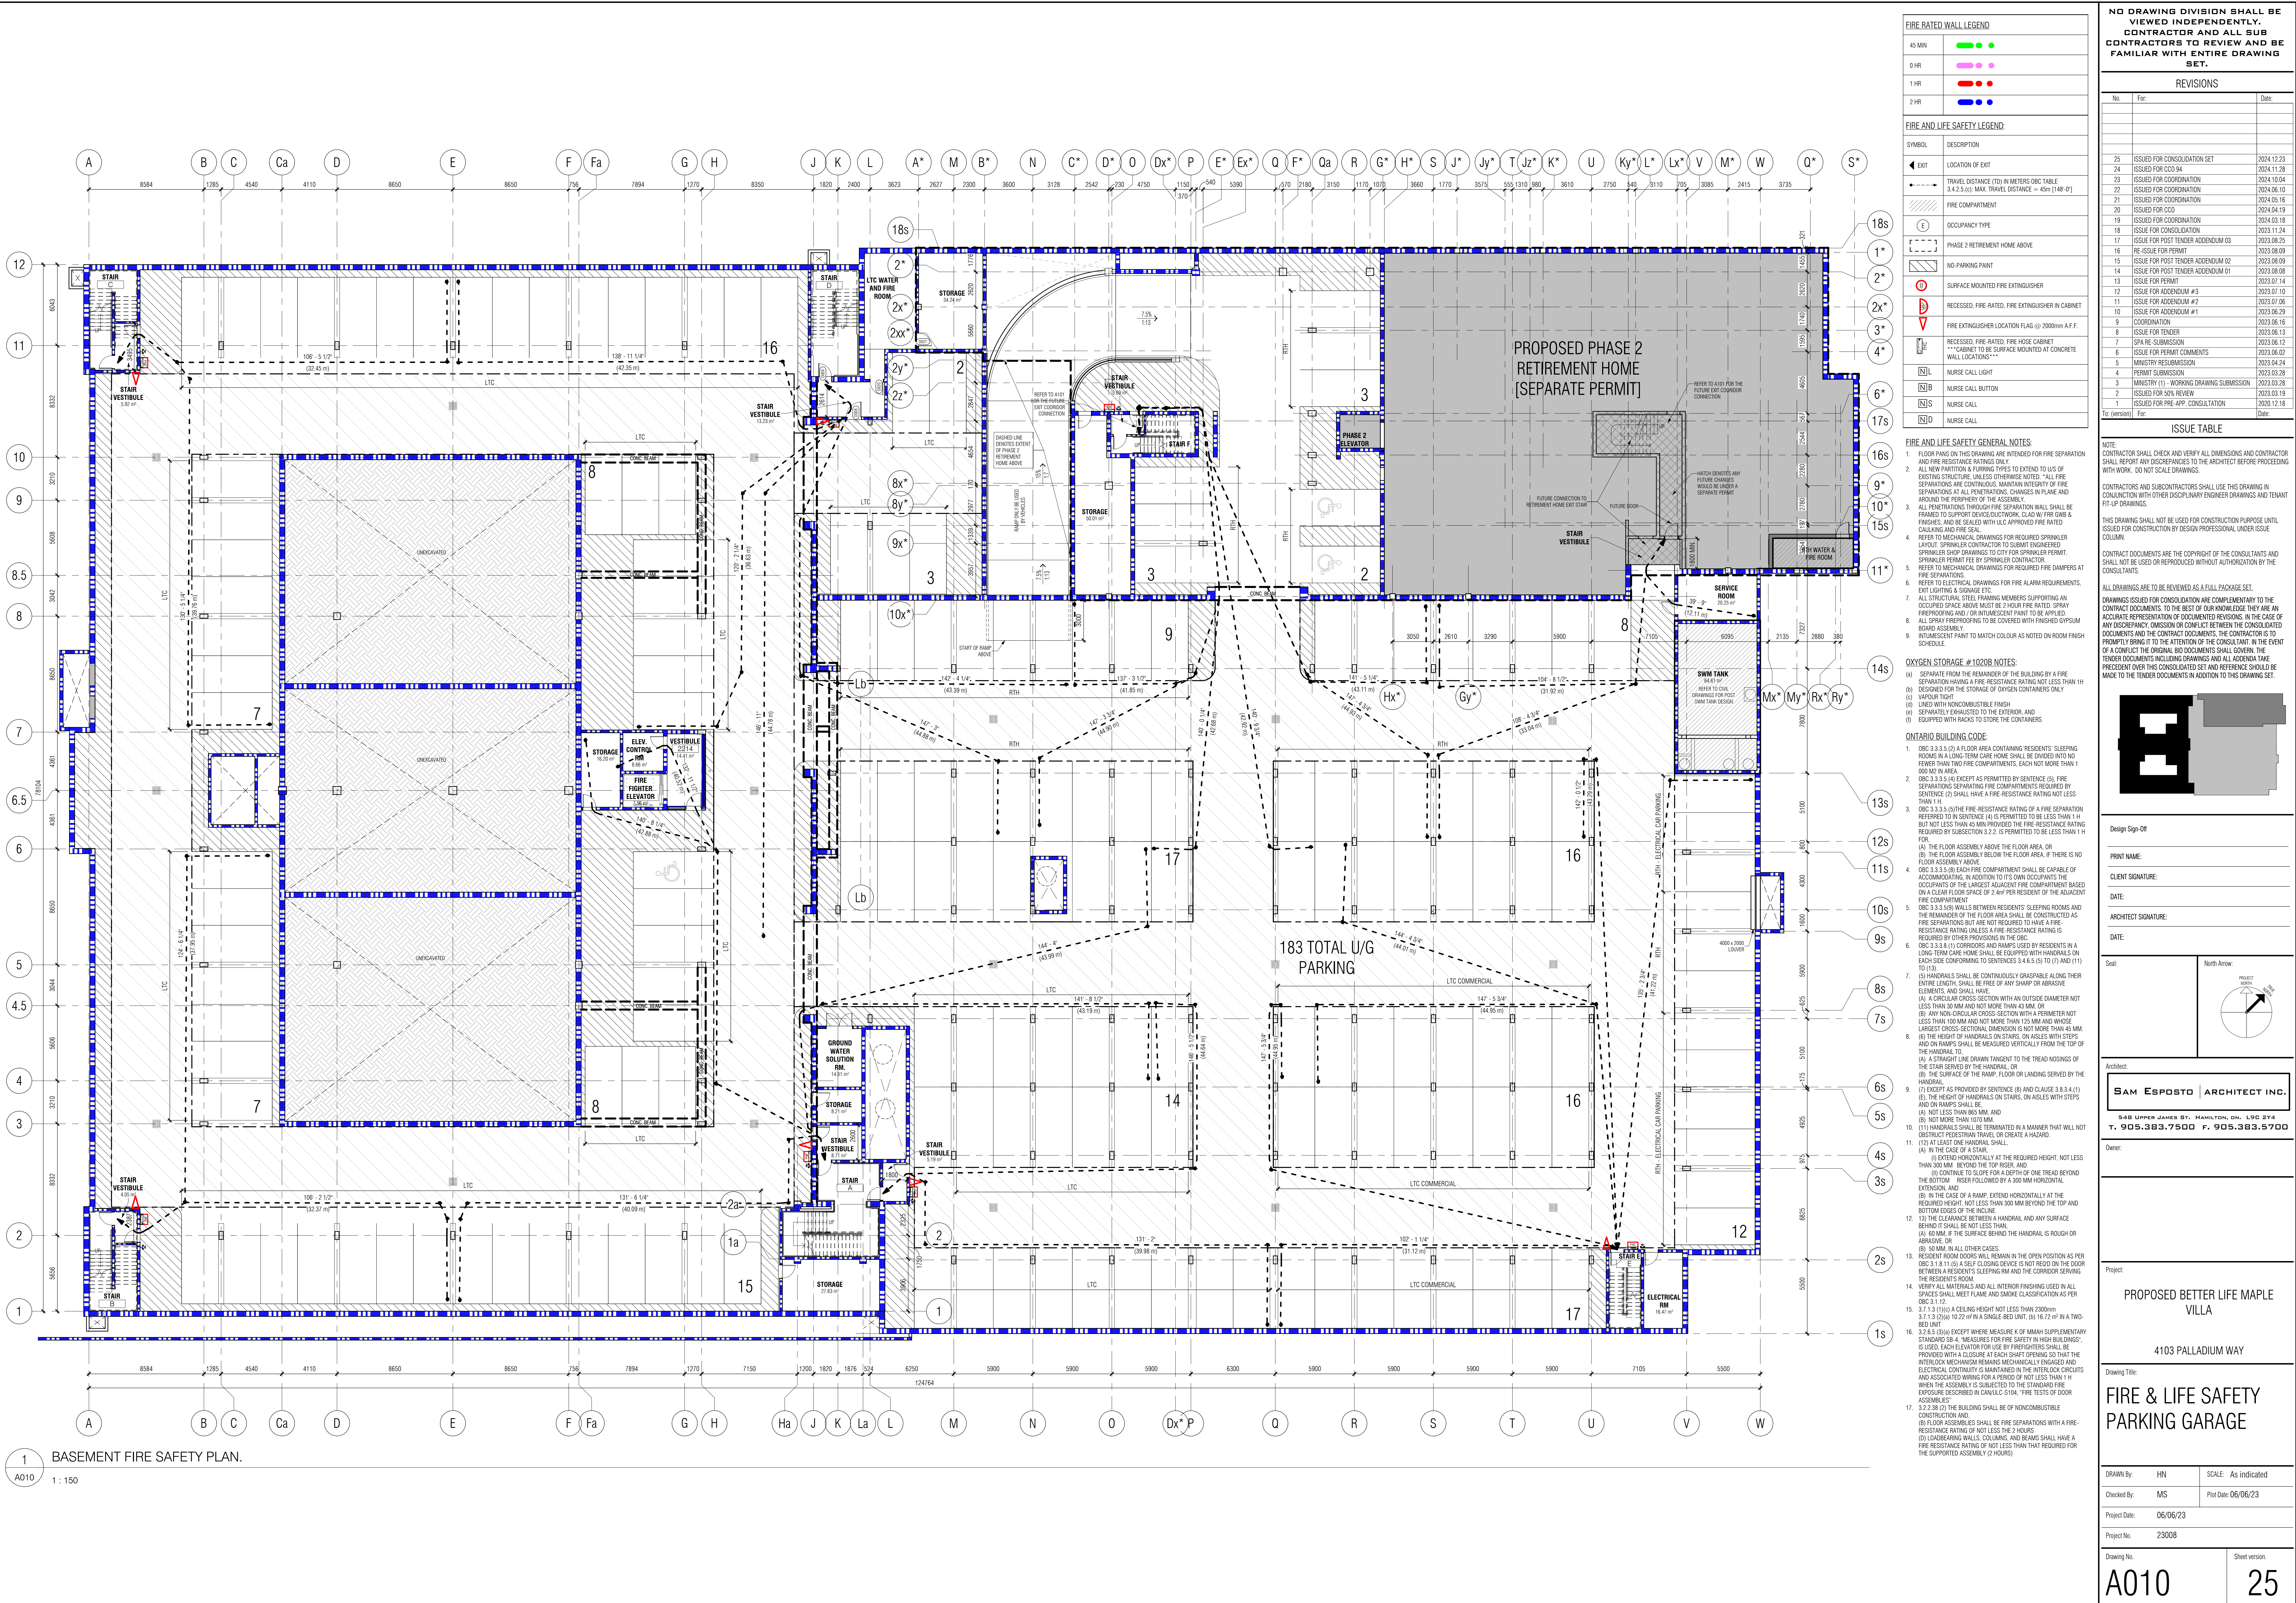

NO DRAWING DIVISION SHALL BE VIEWED INDEPENDENTLY. CONTRACTOR AND ALL SUB CONTRACTORS TO REVIEW AND BE FAMILIAR WITH ENTIRE DRAWING SET.

REVISIONS

No.	For:	Date:
25	ISSUED FOR CONSULTATION SET	2024.12.23
24	ISSUED FOR CDD 94	2024.11.28
23	ISSUED FOR COORDINATION	2024.11.04
22	ISSUED FOR COORDINATION	2024.06.10
21	ISSUED FOR COORDINATION	2024.05.16
20	ISSUED FOR CDD	2024.04.19
19	ISSUED FOR COORDINATION	2024.03.18
18	ISSUE FOR CONSULTATION	2023.11.24
17	ISSUE FOR POST TENDER ADDENDUM 03	2023.08.25
16	RE-ISSUE FOR PERMIT	2023.08.09
15	ISSUE FOR POST TENDER ADDENDUM 02	2023.08.09
14	ISSUE FOR POST TENDER ADDENDUM 01	2023.08.08
13	ISSUE FOR PERMIT	2023.07.14
12	ISSUE FOR ADDENDUM #3	2023.07.10
11	ISSUE FOR ADDENDUM #2	2023.07.06
10	ISSUE FOR ADDENDUM #1	2023.06.29
9	COORDINATION	2023.06.16
8	ISSUE FOR TENDER	2023.06.13
7	SPA RE-SUBMISSION	2023.06.12
6	ISSUE FOR PERMIT COMMENTS	2023.06.02
5	MINISTRY RESUBMISSION	2023.04.24
4	PERMIT SUBMISSION	2023.03.28
3	MINISTRY (1) - WORKING DRAWING SUBMISSION	2023.03.28
2	ISSUED FOR 50% REVIEW	2023.03.19
1	ISSUED FOR PRE-APP CONSULTATION	2023.12.18

Issue Table

NOTE:
CONTRACTOR SHALL CHECK AND VERIFY ALL DIMENSIONS AND CONTRACTOR SHALL REPORT ANY DISCREPANCIES TO THE ARCHITECT BEFORE PROCEEDING WITH WORK. DO NOT SCALE DRAWINGS.
CONTRACTORS AND SUBCONTRACTORS SHALL USE THIS DRAWING IN CONJUNCTION WITH OTHER DISCIPLINARY ENGINEER DRAWINGS AND TENANT FIT-UP DRAWINGS.
THIS DRAWING SHALL NOT BE USED FOR CONSTRUCTION PURPOSES UNTIL ISSUED FOR CONSTRUCTION BY DESIGN PROFESSIONAL UNDER ISSUE COLUMN.
CONTRACT DOCUMENTS ARE THE COPYRIGHT OF THE CONSULTANTS AND SHALL NOT BE USED OR REPRODUCED WITHOUT AUTHORIZATION BY THE CONSULTANTS.
ALL DRAWINGS ARE TO BE REVIEWED AS A FULL PACKAGE SET.
DRAWINGS ISSUED FOR CONSULTATION ARE COMPLEMENTARY TO THE CONTRACT DOCUMENTS TO THE BEST OF OUR KNOWLEDGE THEY ARE AN ACCURATE REPRESENTATION OF DOCUMENTED REVISIONS. IN THE CASE OF ANY DISCREPANCY, OMISSION OR CONFLICT BETWEEN THE CONSULTATION DOCUMENTS AND THE CONTRACT DOCUMENTS, THE CONTRACTOR IS TO PROMPTLY BRING IT TO THE ATTENTION OF THE CONSULTANT. IN THE EVENT OF A CONFLICT THE ORIGINAL BID DOCUMENTS SHALL GOVERN. THE TENDER DOCUMENTS INCLUDING DRAWINGS AND ALL ADDENDUMS PRECEDENT OVER THIS CONSOLIDATED SET AND REFERENCE SHOULD BE MADE TO THE TENDER DOCUMENTS IN ADDITION TO THIS DRAWING SET.

Design Sign-Off

PRINT NAME:
CLIENT SIGNATURE:
DATE:
ARCHITECT SIGNATURE:
DATE:
Seal:
North Arrow:
Architect:
S.A.M. ESPOSTO | ARCHITECT INC.
548 UPPER JAMES ST., HAMILTON, ON, L8C 2Y4
T. 905.383.5700 F. 905.383.5700
Owner:
Project:
PROPOSED BETTER LIFE MAPLE VILLA
4103 PALLADIUM WAY
Drawing Title:
FIRE & LIFE SAFETY PARKING GARAGE
DRAWN By: HN SCALE: As Indicated
Checked By: MS Plot Date: 06/06/23
Project Date: 06/06/23
Project No: 23008
Drawing No: Sheet version:
A010 25