


PROJECT NAME: 92 PLAINS ROAD	
DRAWN BY: MGA	SCALE: NTS
DATE: 09/07/15	SHEET: S-01
CONTENTS: MIXED USE DEVELOPEMENT	

JUNE 21
9:20 AM DST
SOLAR NOON - 4HR



2561 BRITANNIA ROAD
 BURLINGTON, ON
 L7P 0E9


P - 905.331.4480
 F - 905.331.4662

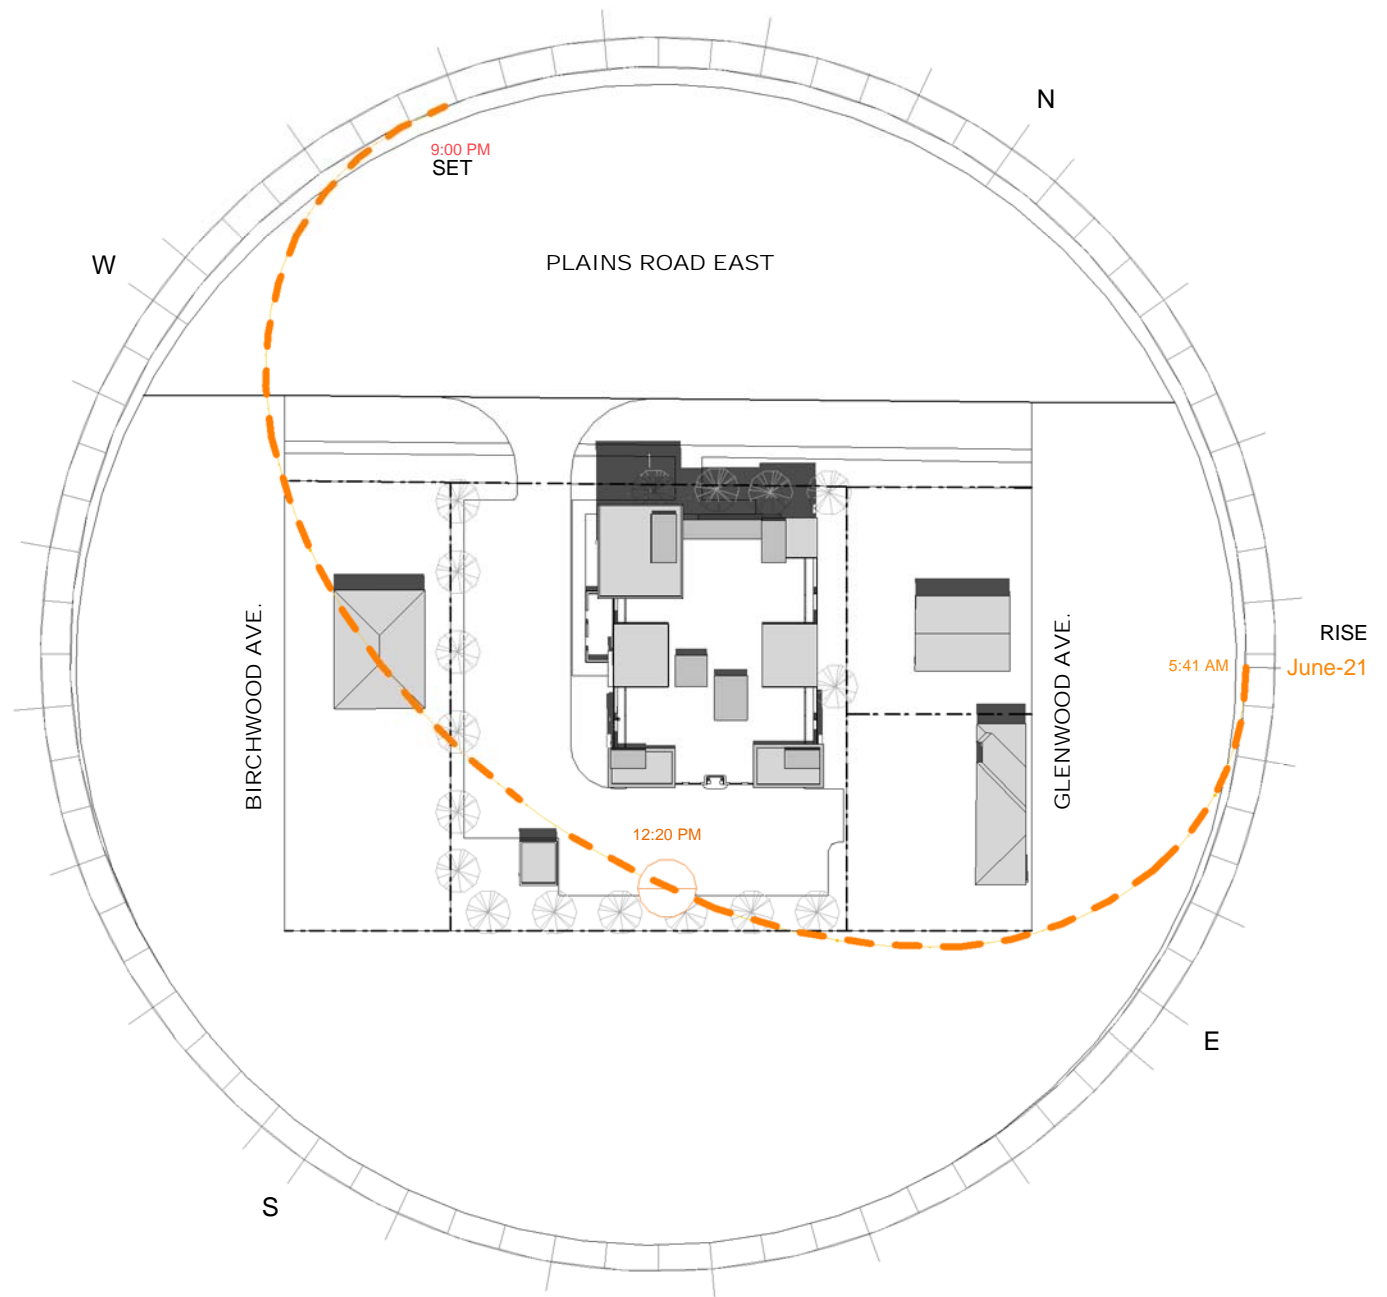

PROJECT NAME: 92 PLAINS ROAD	
DRAWN BY: MGA	SCALE: NTS
DATE: 09/07/15	SHEET: S-02
CONTENTS: MIXED USE DEVELOPMENT	

JUNE 21
12:20 PM DST
 SOLAR NOON - 1HR

	2561 BRITANNIA ROAD BURLINGTON, ON L7P 0E9
	P - 905.331.4480 F - 905.331.4662

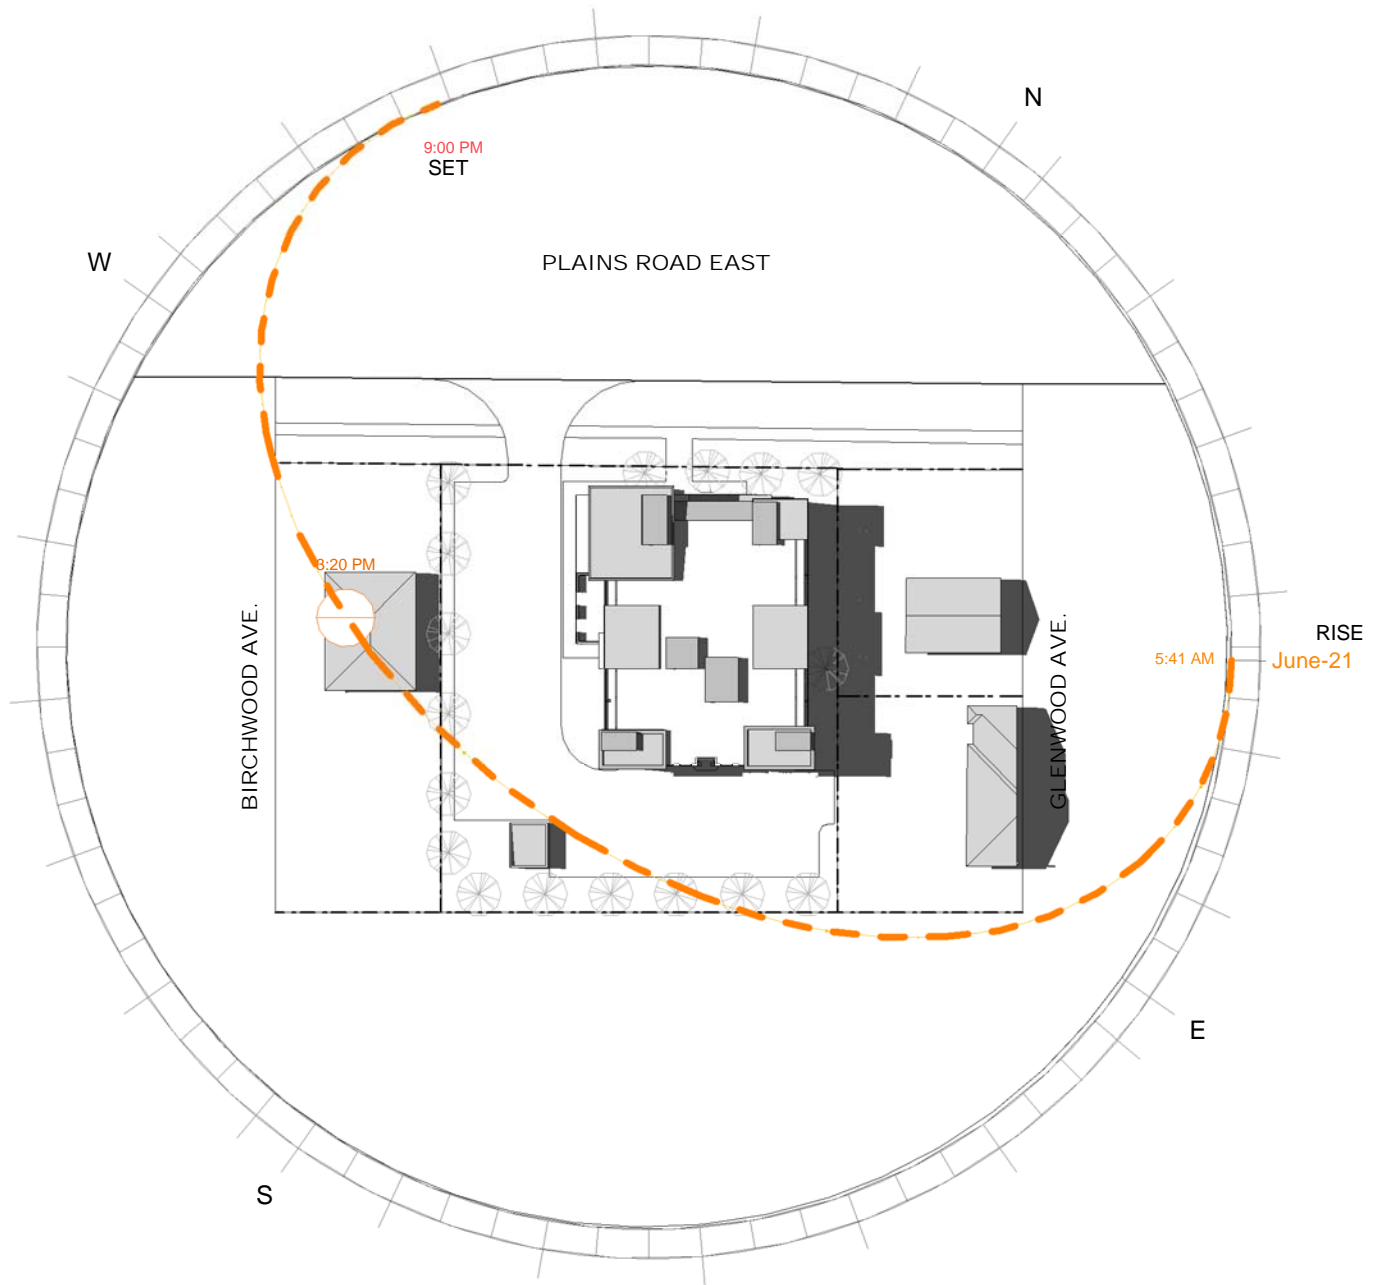


PROJECT NAME: 92 PLAINS ROAD	
DRAWN BY: MGA	SCALE: NTS
DATE: 09/07/15	SHEET: S-03
CONTENTS: MIXED USE DEVELOPMENT	

JUNE 21
3:20 PM DST
SOLAR NOON + 2HR



2561 BRITANNIA ROAD
 BURLINGTON, ON
 L7P 0E9


P - 905.331.4480
 F - 905.331.4662

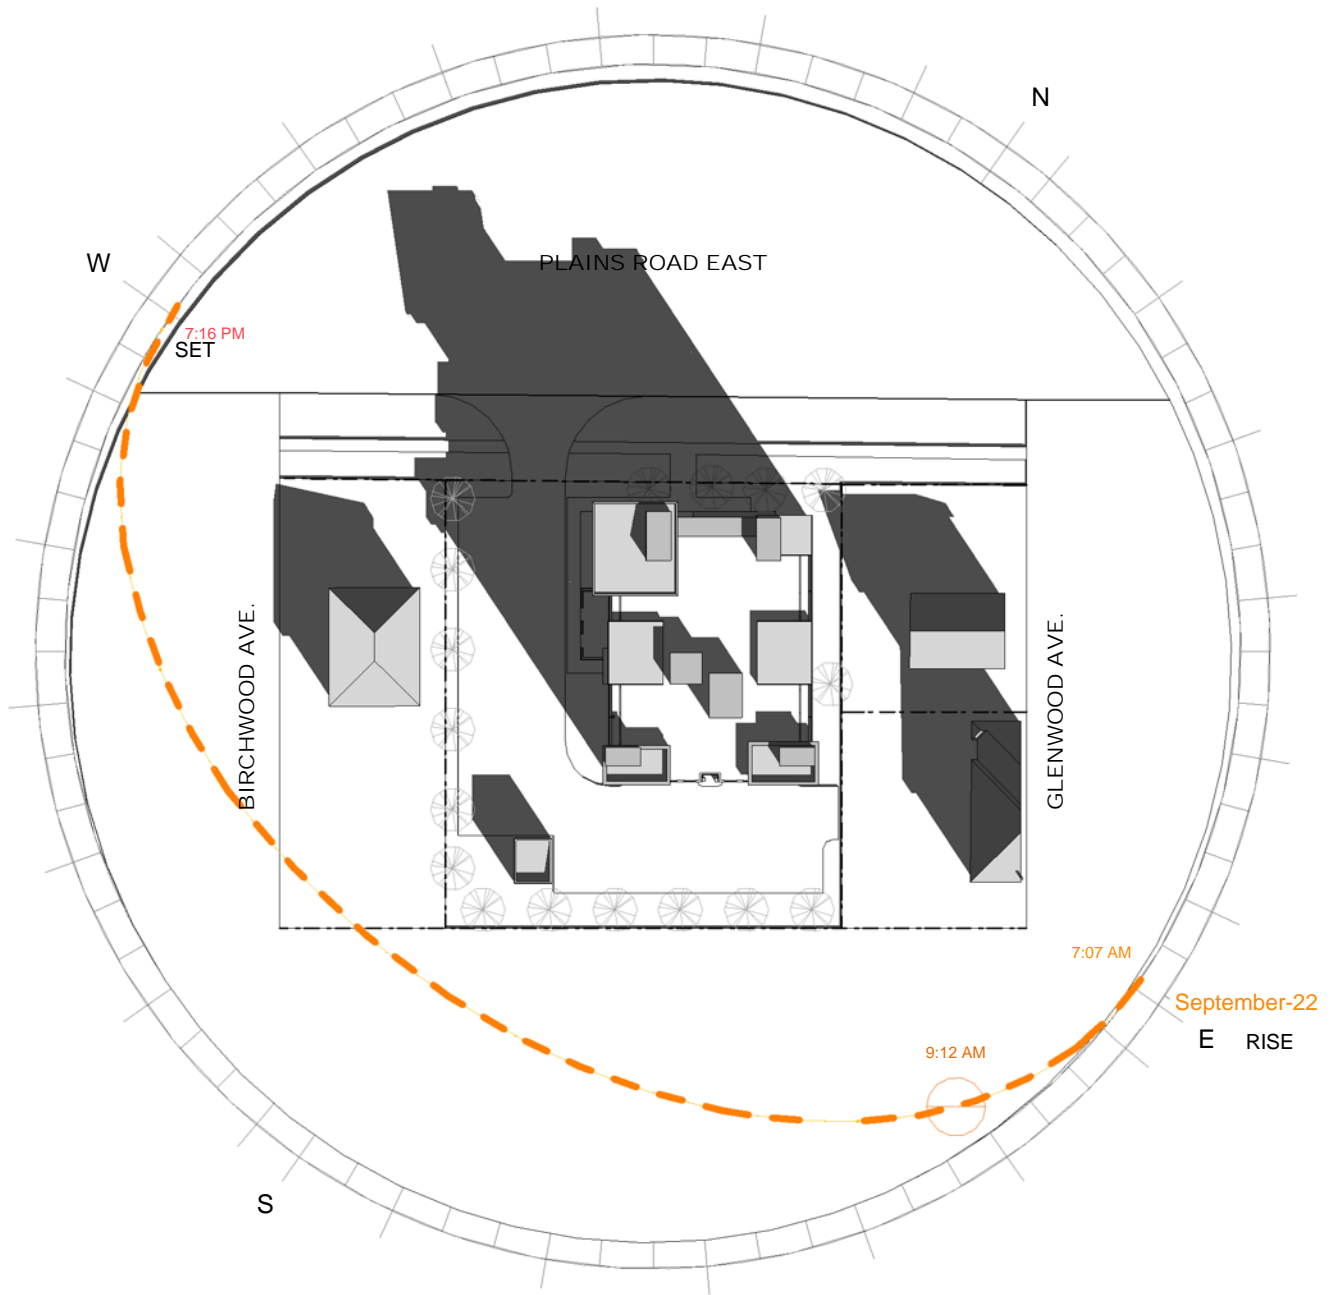

PROJECT NAME: 92 PLAINS ROAD	
DRAWN BY: MGA	SCALE: NTS
DATE: 09/07/15	SHEET: S-04
CONTENTS: MIXED USE DEVELOPMENT	

SEPTEMBER 21
9:12 AM DST
SOLAR NOON - 4HR


 CYNTHIA ZAHORUK Architect Inc.	2561 BRITANNIA ROAD BURLINGTON, ON L7P 0E9
	P - 905.331.4480 F - 905.331.4662

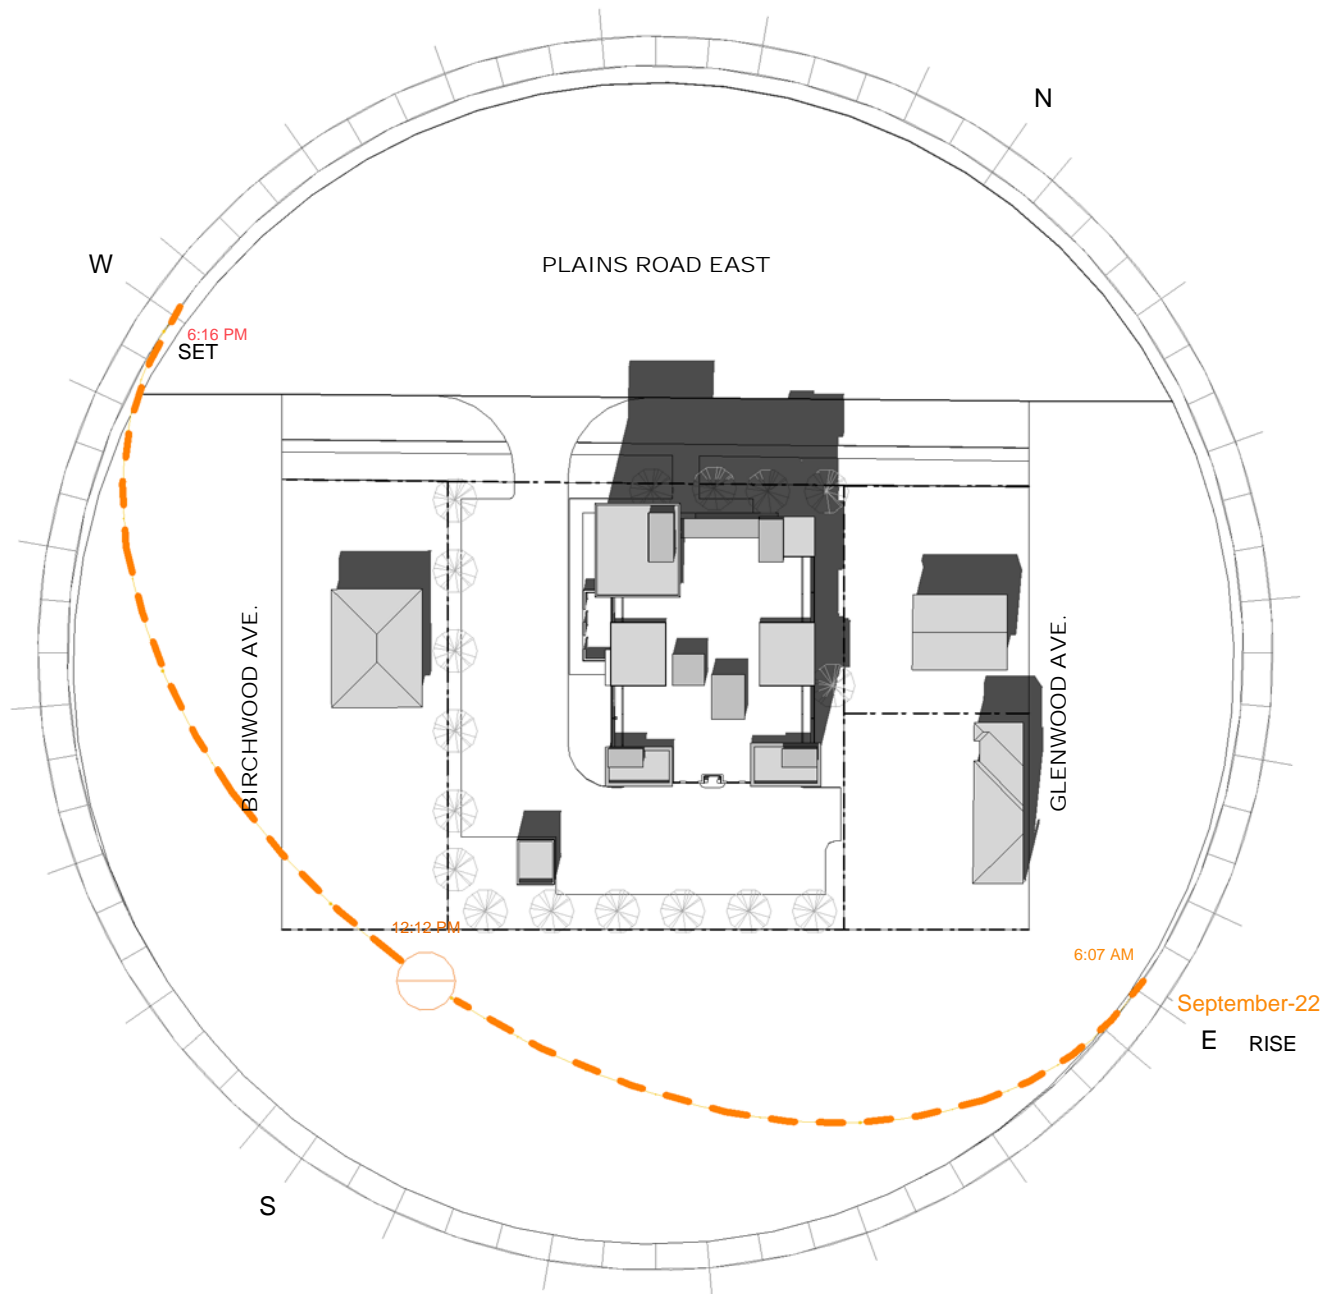

PROJECT NAME: 92 PLAINS ROAD	
DRAWN BY: MGA	SCALE: NTS
DATE: 09/07/15	SHEET: S-05
CONTENTS: MIXED USE DEVELOPMENT	

SEPTEMBER 21
12:12 AM DST
SOLAR NOON - 1HR

	2561 BRITANNIA ROAD BURLINGTON, ON L7P 0E9
	P - 905.331.4480 F - 905.331.4662

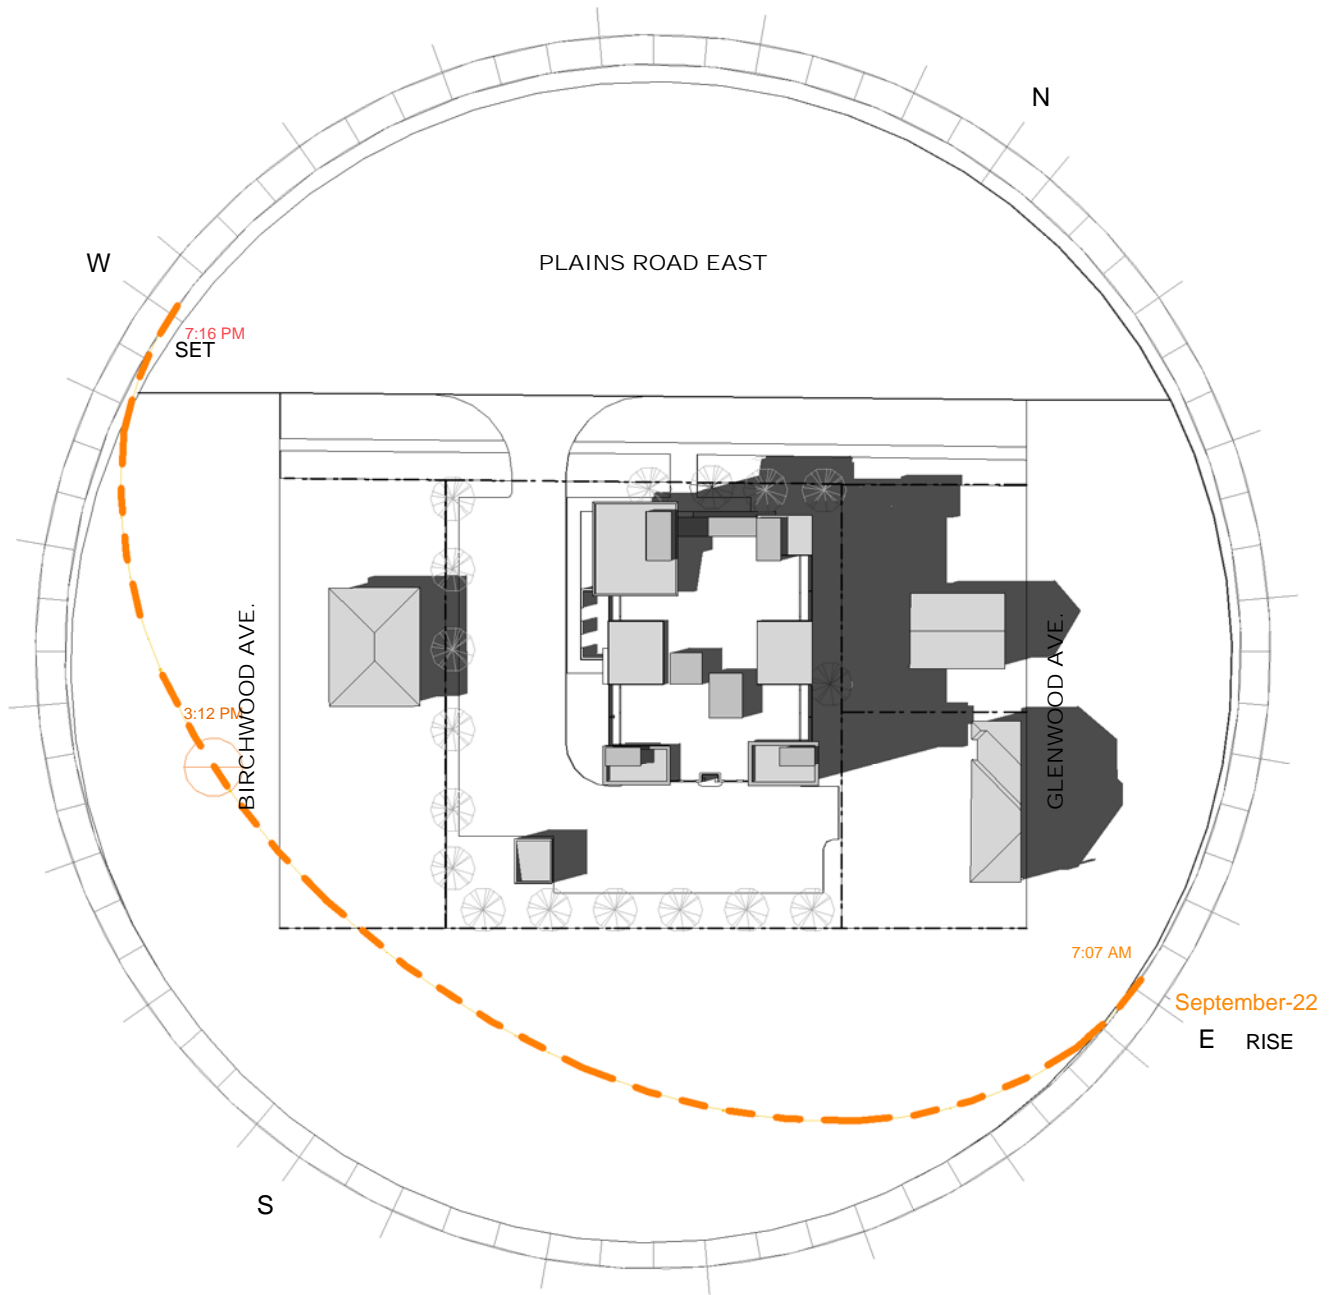


PROJECT NAME: 92 PLAINS ROAD	
DRAWN BY: MGA	SCALE: NTS
DATE: 09/07/15	SHEET: S-06
CONTENTS: MIXED USE DEVELOPMENT	

SEPTEMBER 21
3:12 PM DST
SOLAR NOON + 2HR



2561 BRITANNIA ROAD
BURLINGTON, ON
L7P 0E9

P - 905.331.4480
F - 905.331.4662

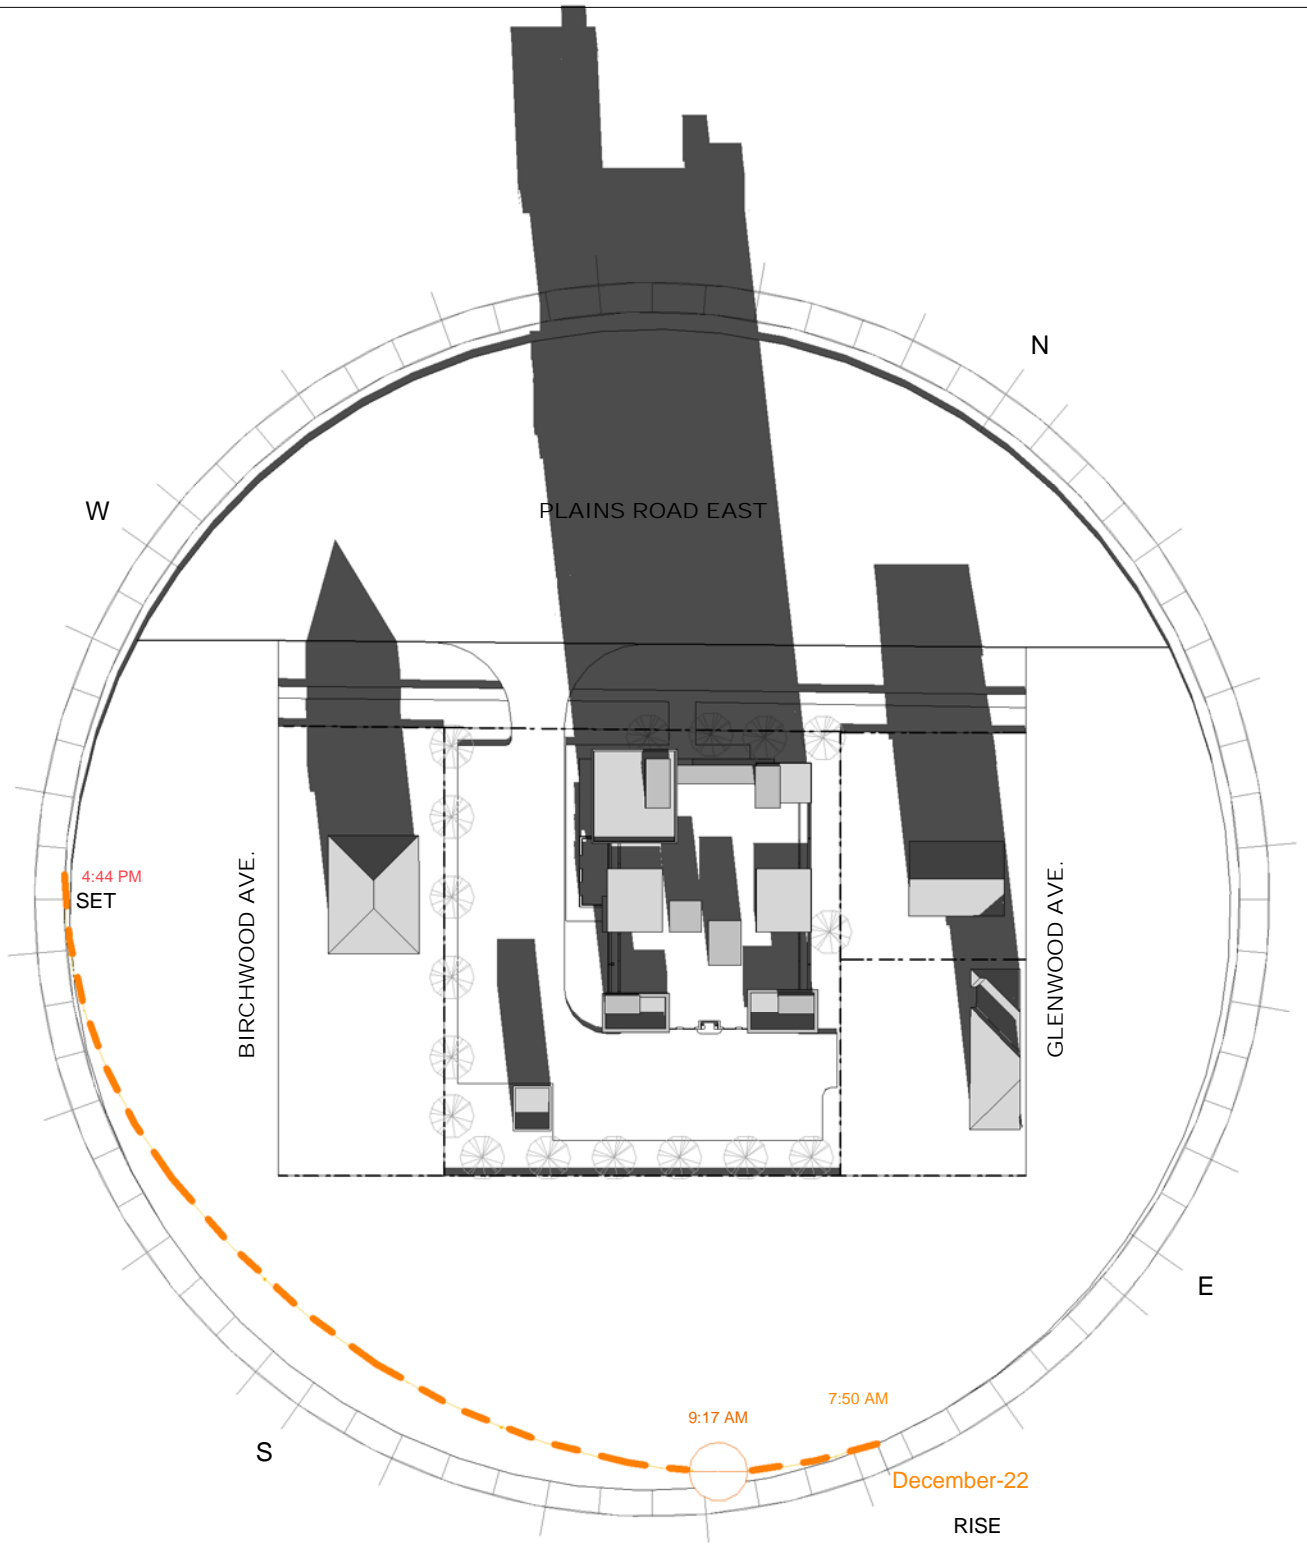


PROJECT NAME: 92 PLAINS ROAD	
DRAWN BY: MGA	SCALE: NTS
DATE: 09/07/15	SHEET: S-07
CONTENTS: MIXED USE DEVELOPMENT	

DECEMBER 21
 9:17 AM EDT
 SOLAR NOON - 3HR



2561 BRITANNIA ROAD
 BURLINGTON, ON
 L7P 0E9


P - 905.331.4480
 F - 905.331.4662

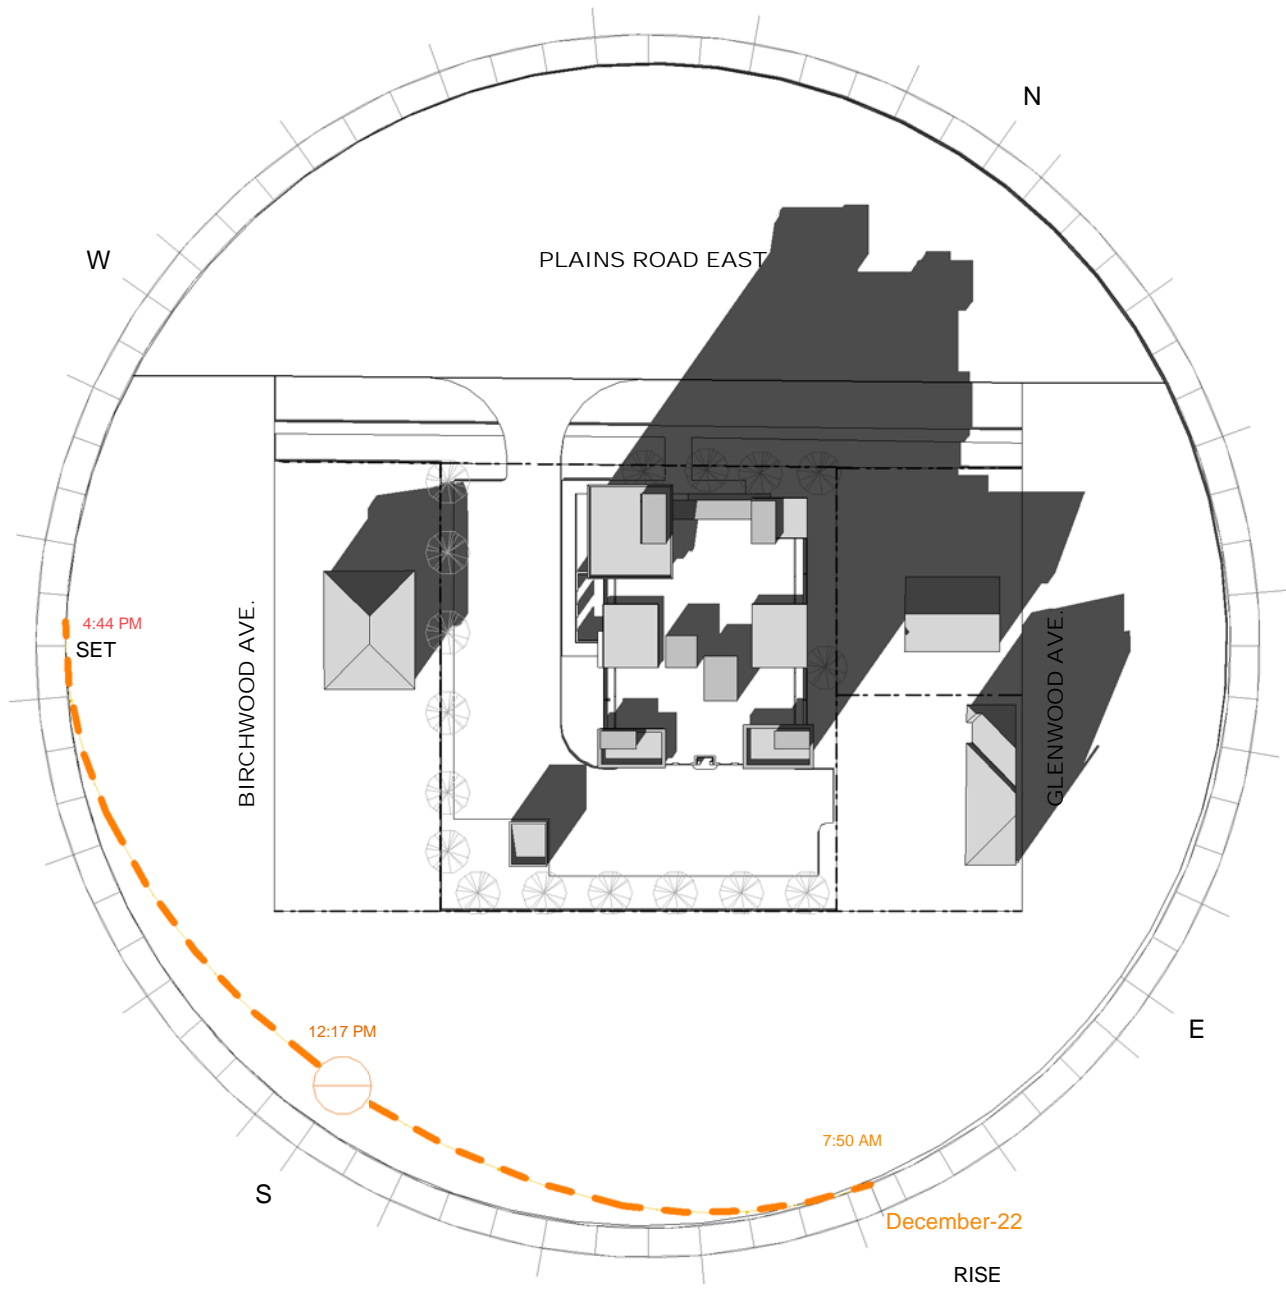

PROJECT NAME: 92 PLAINS ROAD	
DRAWN BY: MGA	SCALE: NTS
DATE: 09/07/15	SHEET: S-08
CONTENTS: MIXED USE DEVELOPMENT	

DECEMBER 21
12:17 AM EDT

	2561 BRITANNIA ROAD BURLINGTON, ON L7P 0E9
	P - 905.331.4480 F - 905.331.4662

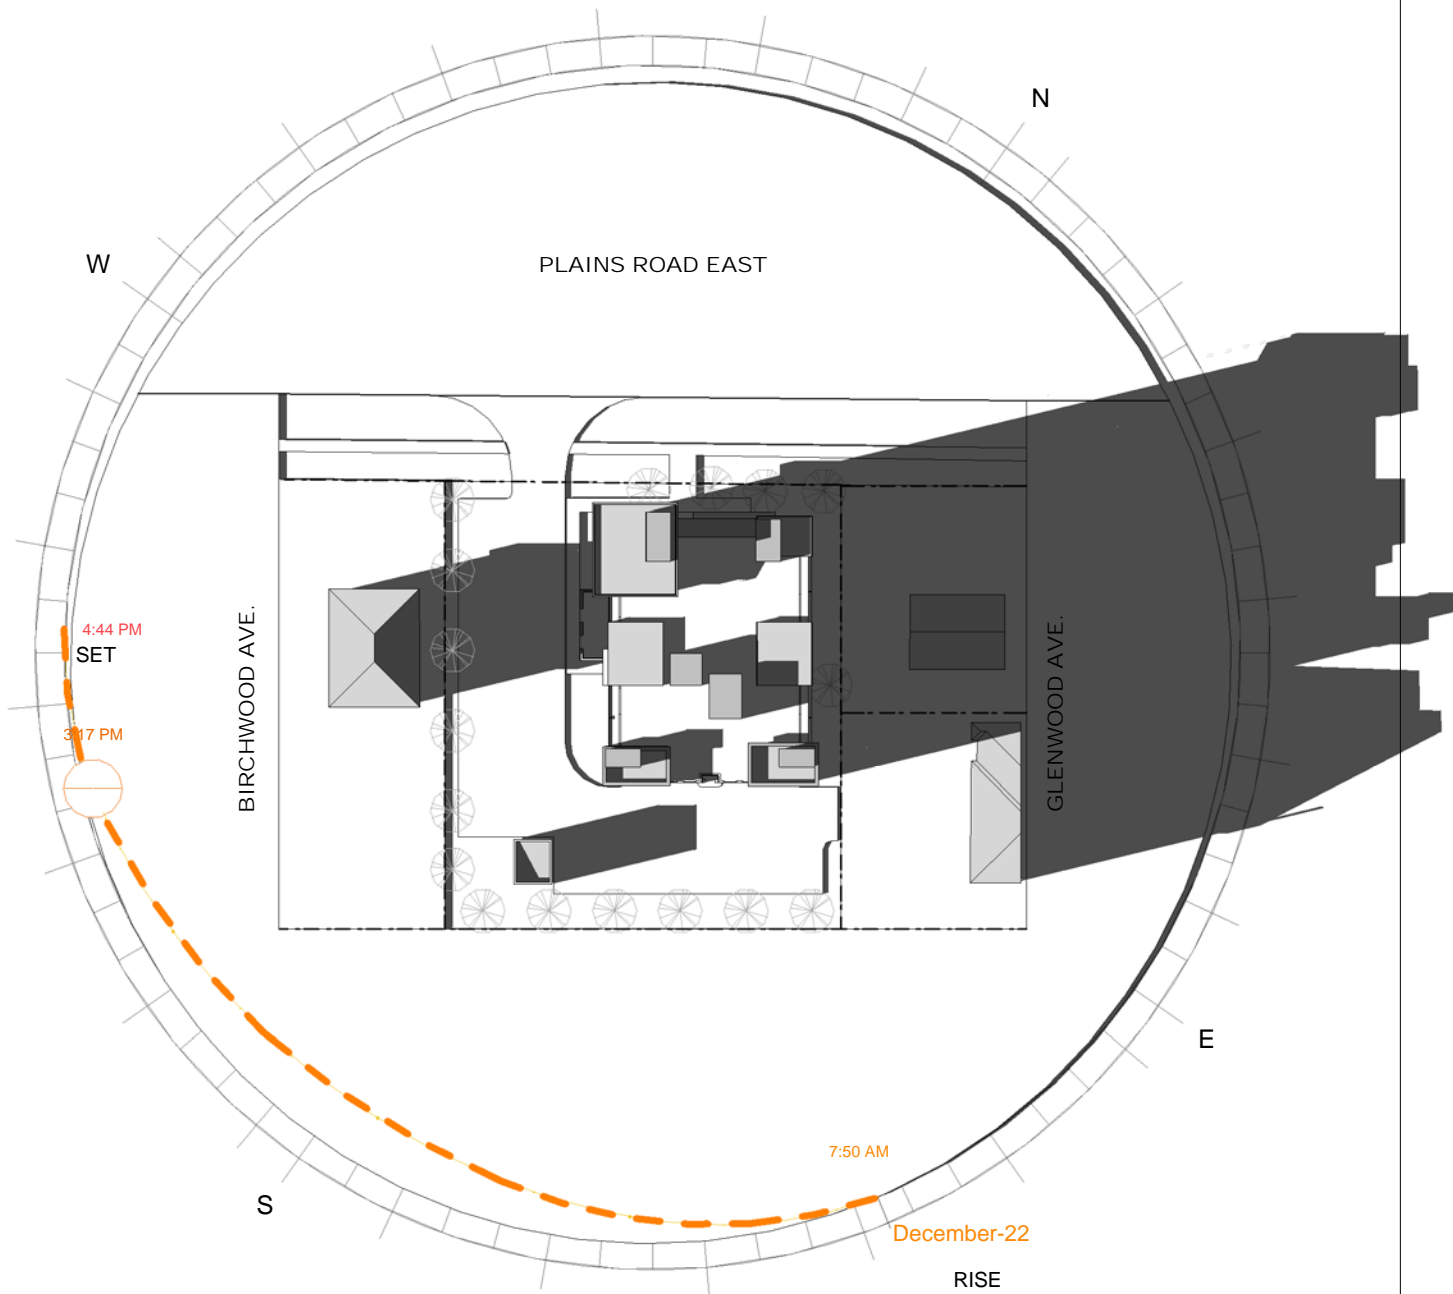

PROJECT NAME: 92 PLAINS ROAD	
DRAWN BY: MGA	SCALE: NTS
DATE: 09/07/15	SHEET: S-09
CONTENTS: MIXED USE DEVELOPMENT	

DECEMBER 21
3:17 9M EDT
SUNSET - 1.5HR

	2561 BRITANNIA ROAD BURLINGTON, ON L7P 0E9
	P - 905.331.4480 F - 905.331.4662