

NOTES:
1. THE CONTRACTOR OR PROJECT MANAGER WILL CHECK AND VERIFY ALL DIMENSIONS AND JOB CONDITIONS ON THE JOB AND REPORT ANY DISCREPANCIES TO THE ARCHITECT PRIOR TO THE COMMENCEMENT OF CONSTRUCTION. COORDINATION OF WORK IS THE RESPONSIBILITY OF THE CONTRACTOR OR OWNER/CONTRACTOR.
2. THIS DRAWING MUST NOT BE USED FOR CONSTRUCTION PURPOSES UNTIL SIGNED BY THE ARCHITECT.
3. ALL DRAWINGS ARE THE PROPERTY OF THE ARCHITECT AND MAY NOT BE COPIED, REPRODUCED OR ALTERED WITHOUT WRITTEN PERMISSION FROM THE ARCHITECT.
4. DO NOT SCALE THE DRAWINGS.


| DD/MM/YY | REVISION |
|----------|--------------------|
| 09/07/15 | SUBMISSION FOR SPA |

JOB NO.
DRAWN BY: MGA
SCALE: AS NOTED
PRINT DATE: 09/07/2015


92 PLAINS ROAD
MIXED USE DEVELOPMENT
92 PLAINS RD E
BURLINGTON, ON

SECOND /THIRD
FOURTH FLOOR

A 1.2

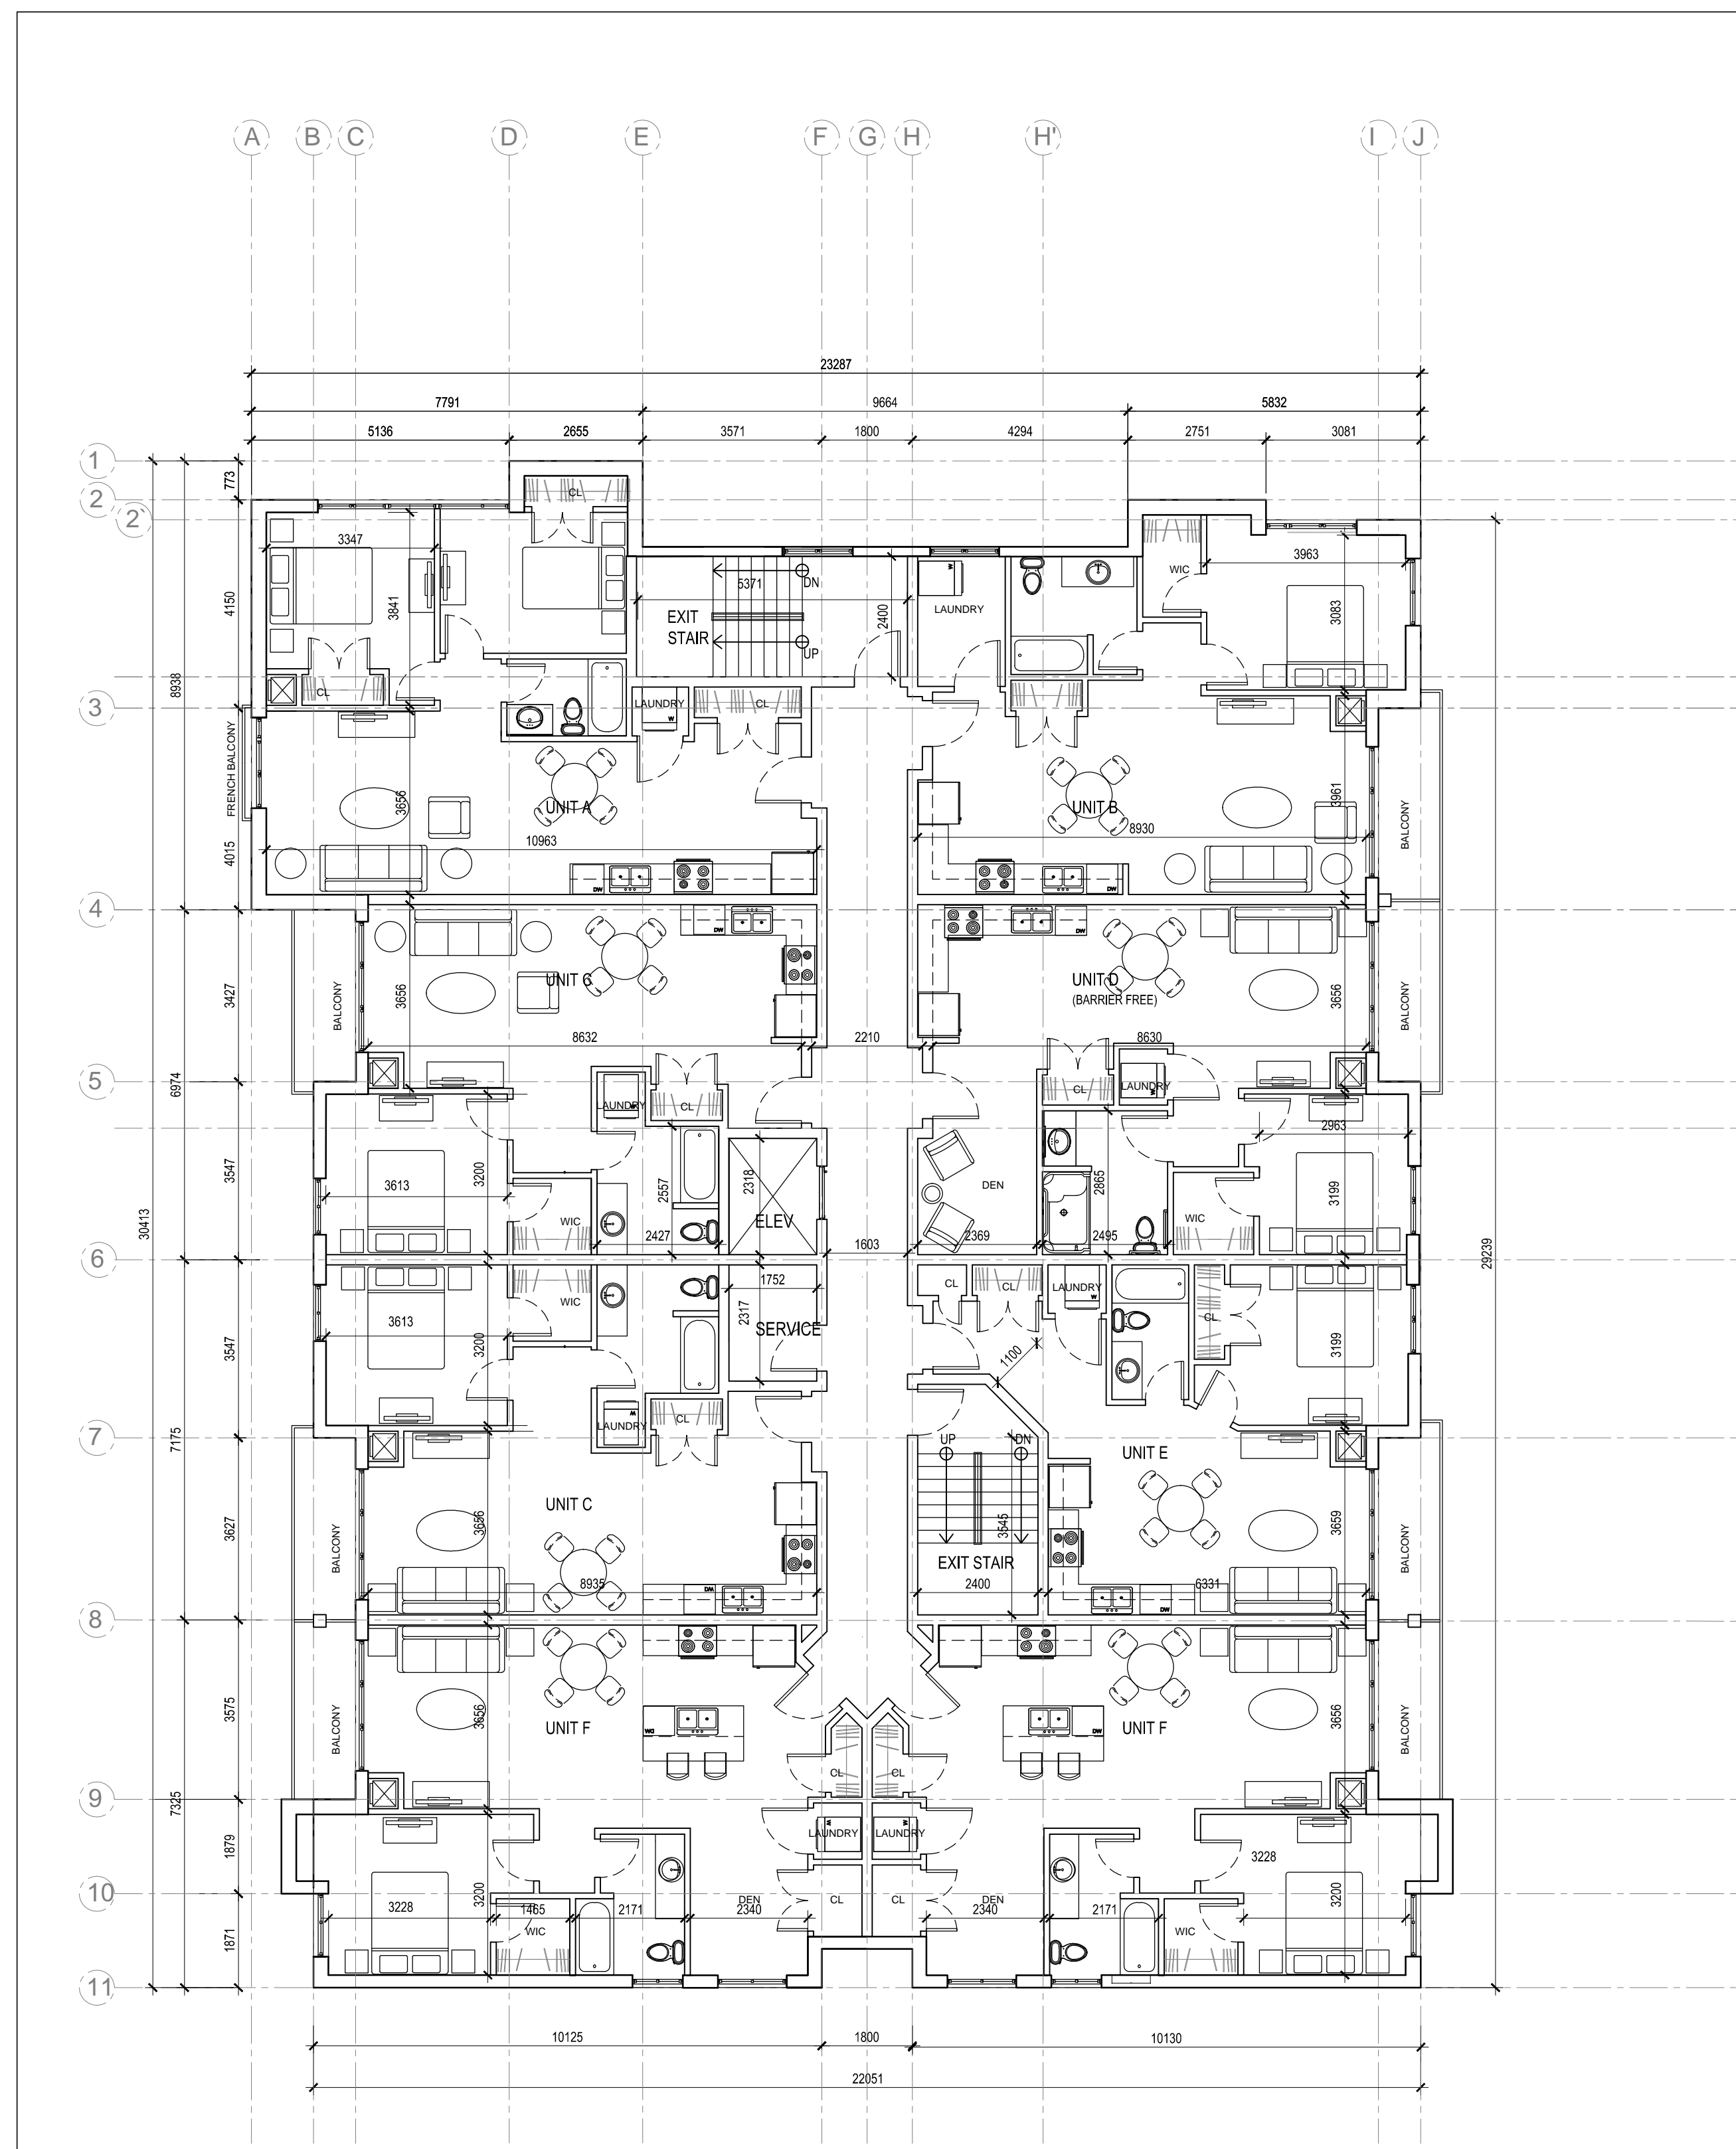

1 SECOND AND THIRD FLOOR
1 : 100

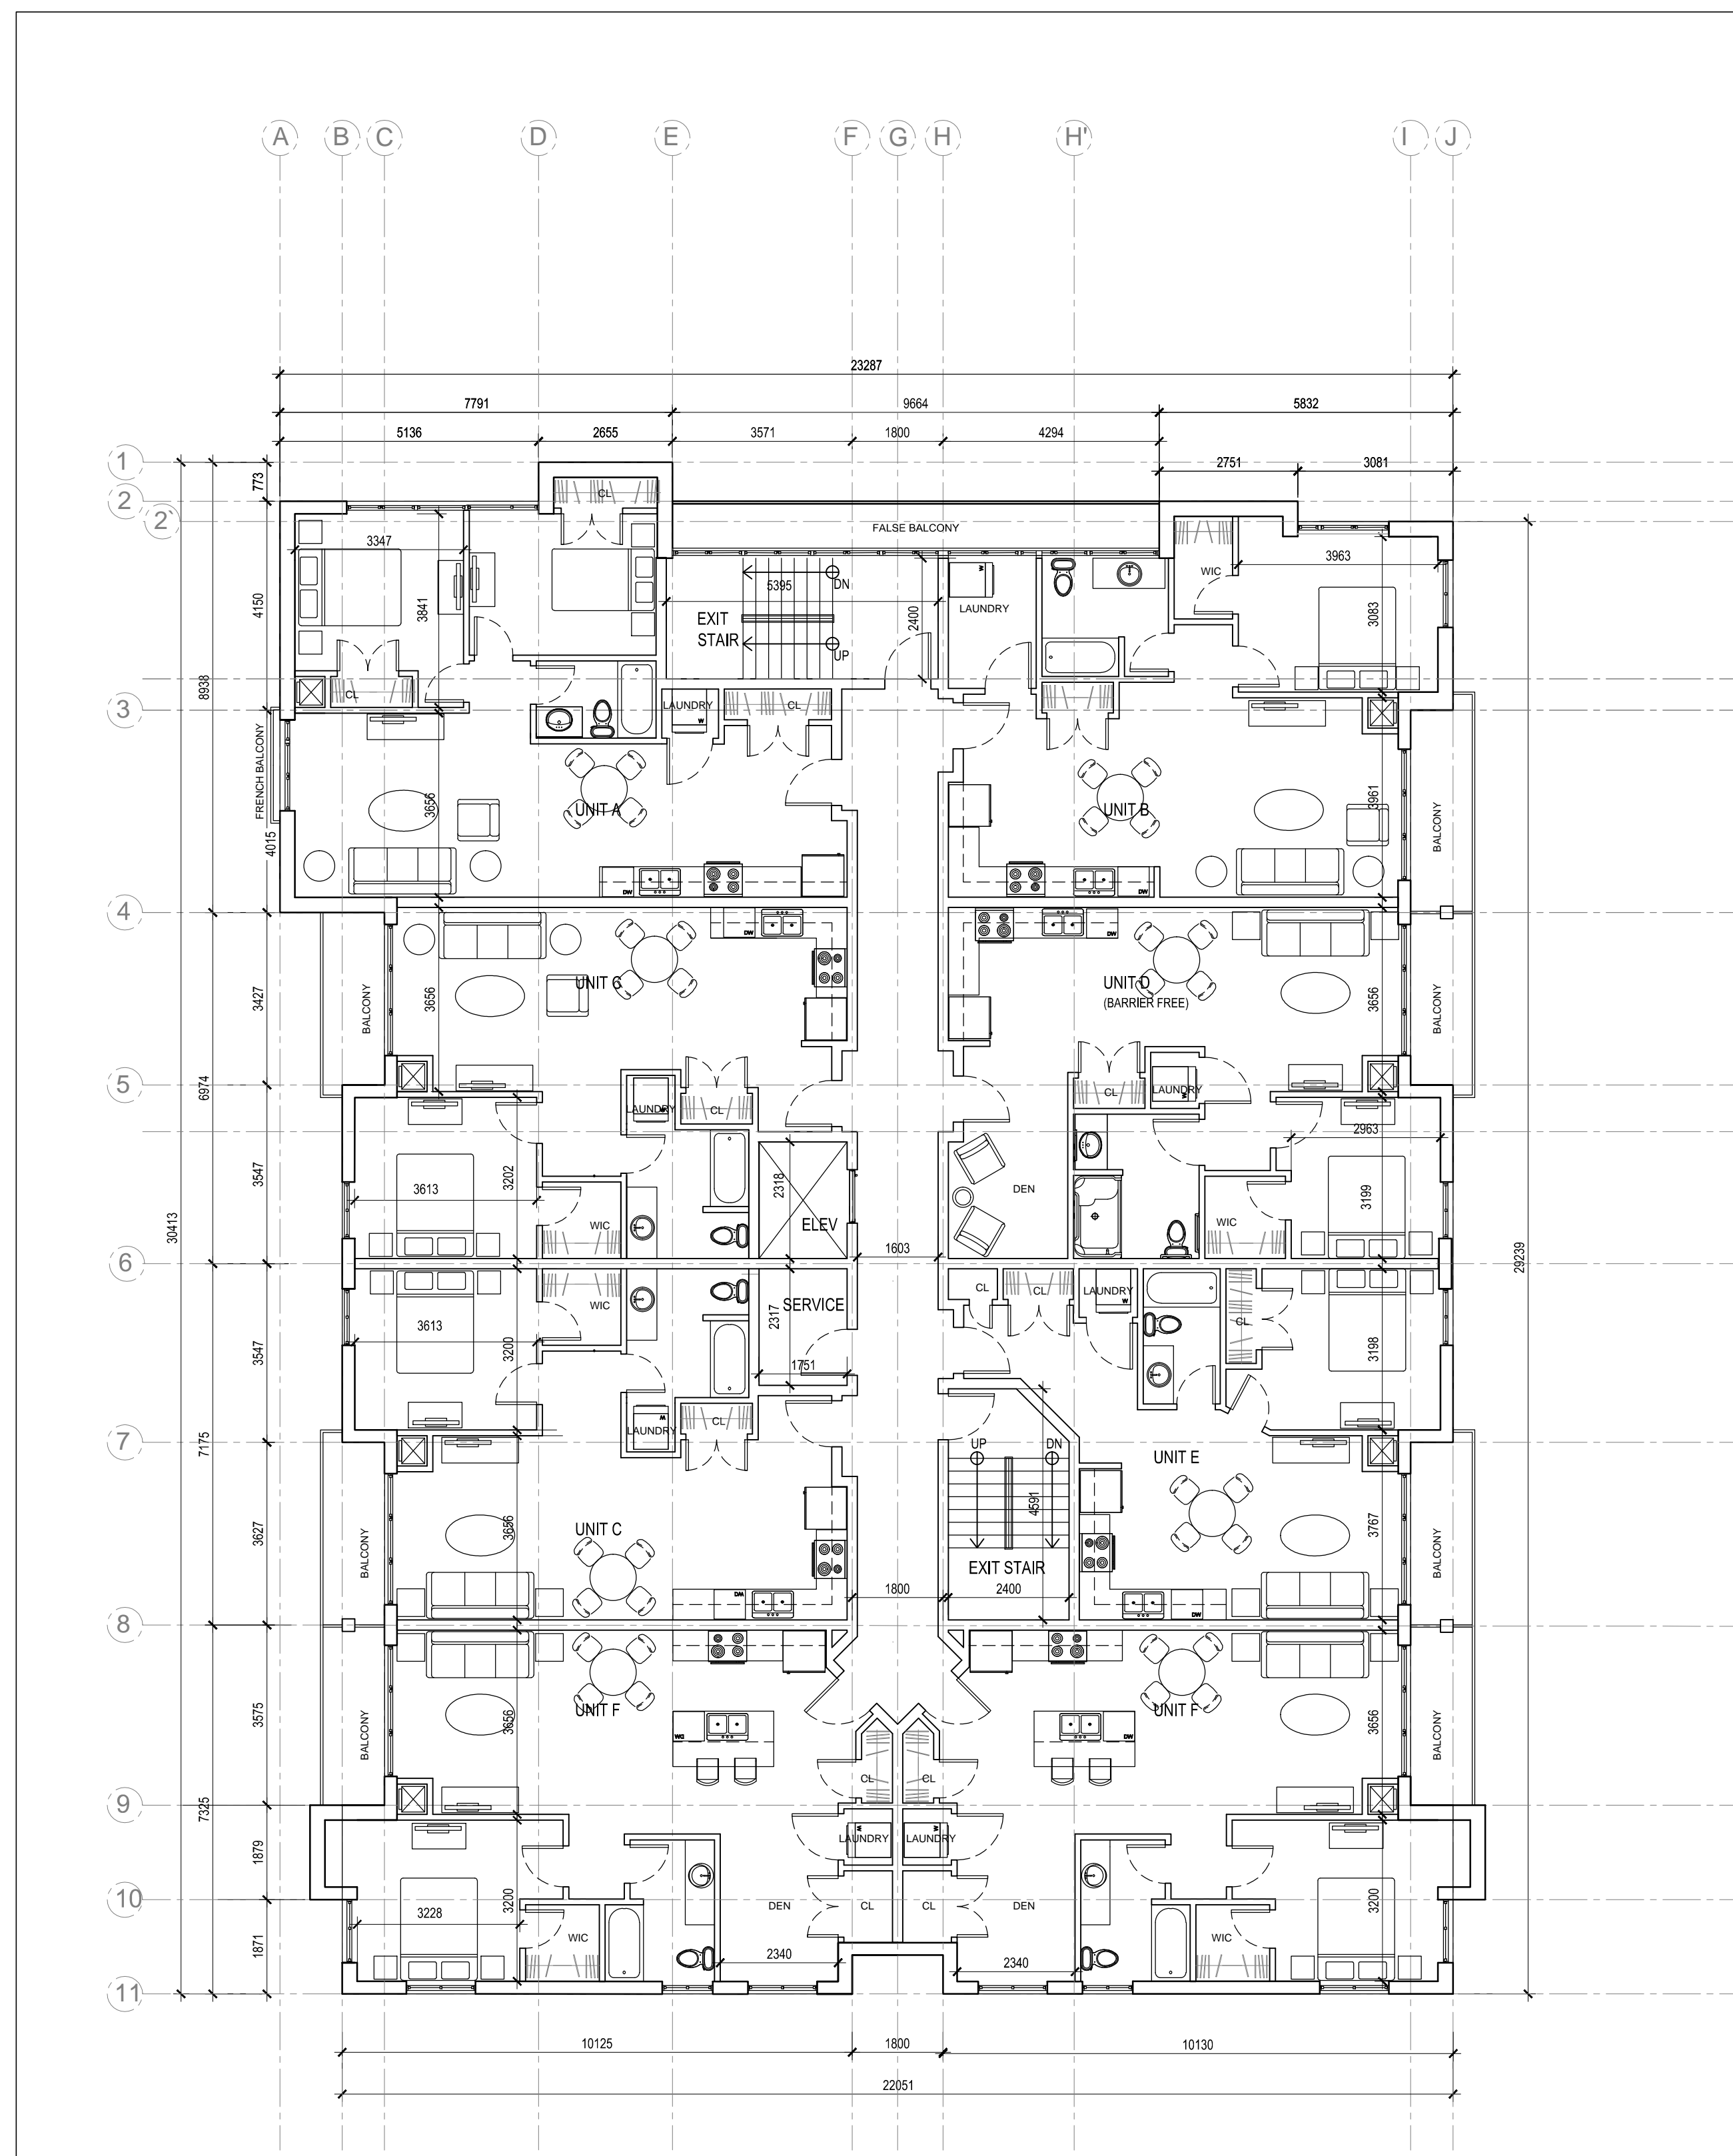

2 FOURTH FLOOR
1 : 100