
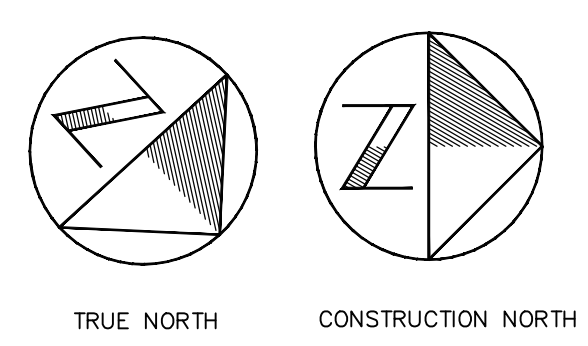
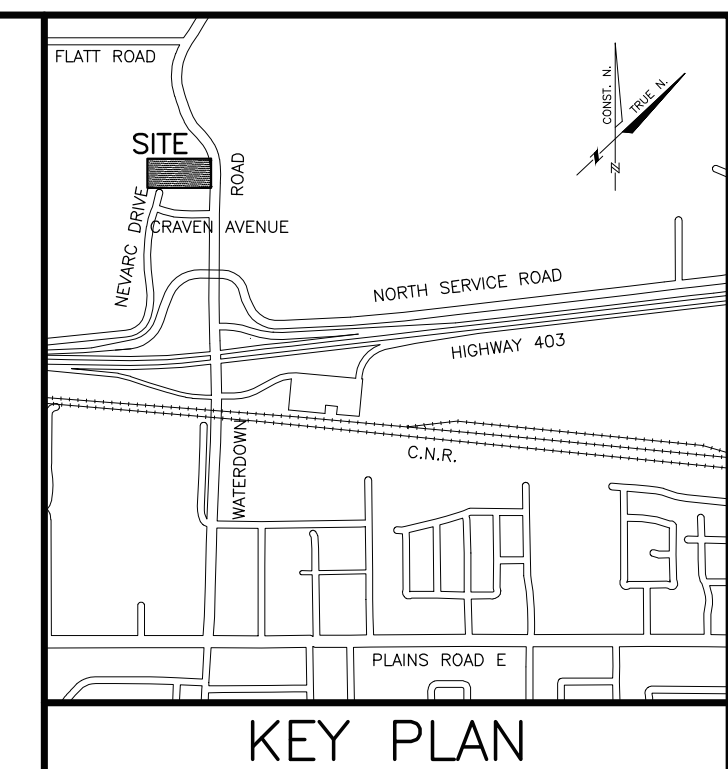


Plotted By: pauljanzoni
 Last Saved By: mark.middleton
 2016-07-22
 2016-07-21
 Path: P:\Work\TP114053\work\dwg\for\sub_2\Figure_03.dwg

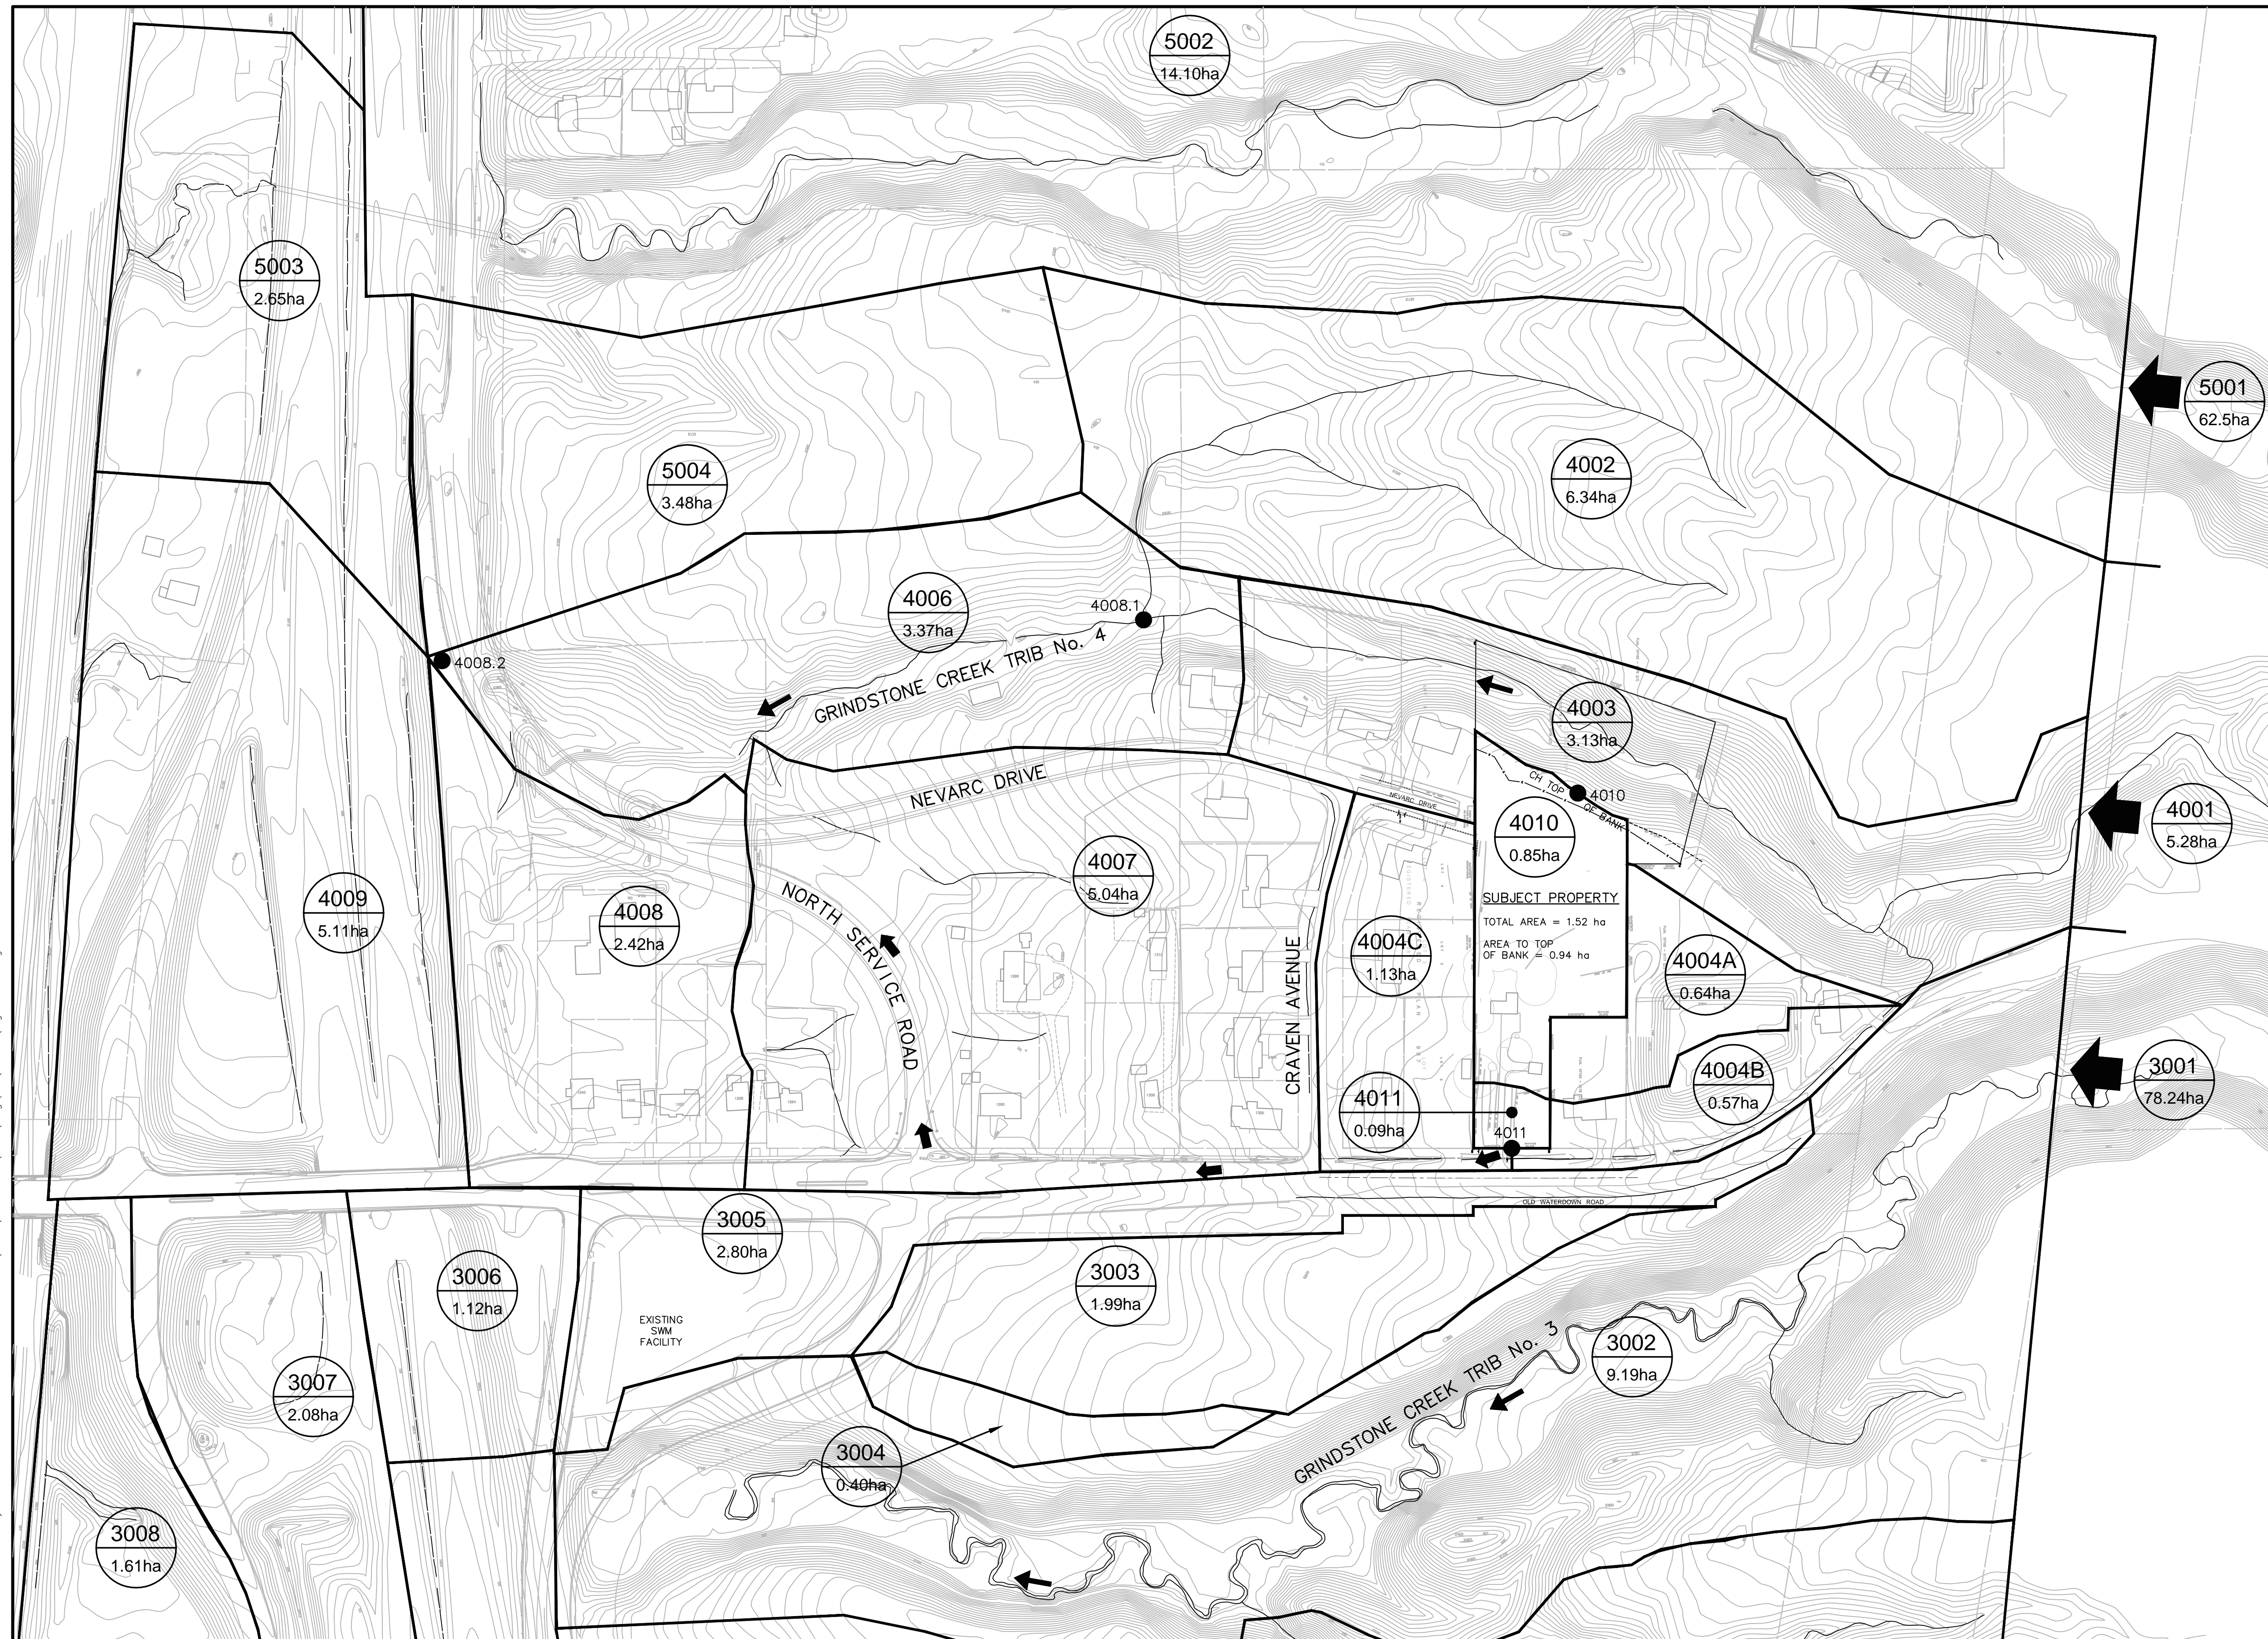

LEGEND

FLOW NODE	● 3005.2
STORM DRAINAGE AREA BOUNDARY	—
EXISTING SUBCATCHMENT BOUNDARY	—
SUBCATCHMENT IDENTIFIER NUMBER	6001
AREA (IN HECTARES)	2.45ha
MAJOR OVERLAND FLOW ROUTE	➔

1350 WATERDOWN ROAD
 BURLINGTON FELLOWSHIP
 CANADIAN REFORMED CHURCH

EXISTING CONDITIONS
 SUBCATCHMENT
 BOUNDARY PLAN



Scale 1:1500
 Consultant File No. TP114053
 Drawing No. FIGURE 3