

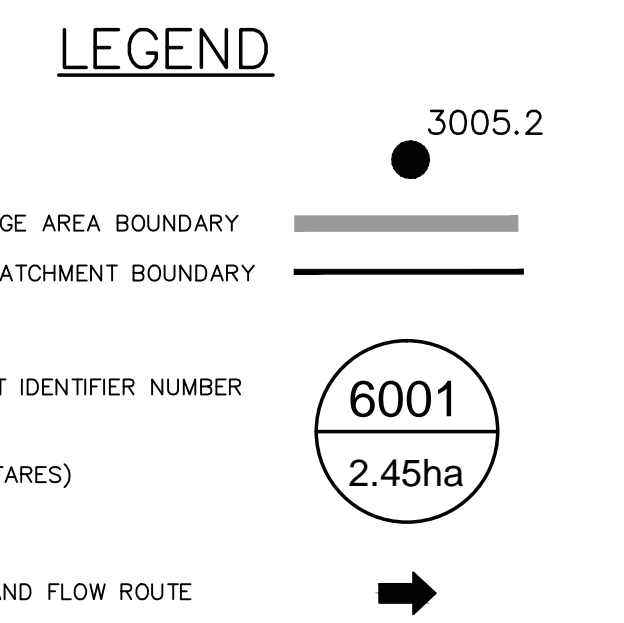
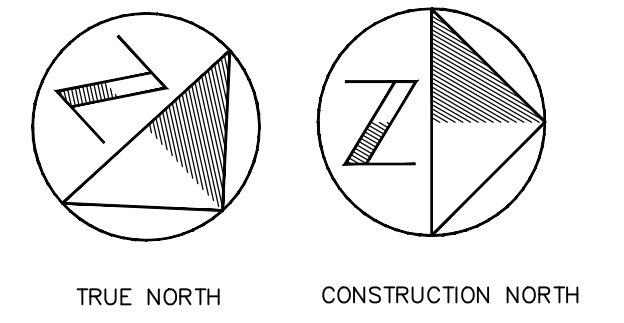


Plotted: 2016-07-22
 Last Saved: 2016-07-21
 Plotted By: paul.pogezani
 Last Saved By: mark.middleton
 Path: P:\Work\TP114053\land\dwg\sr\sub 2\Figure 04.dwg

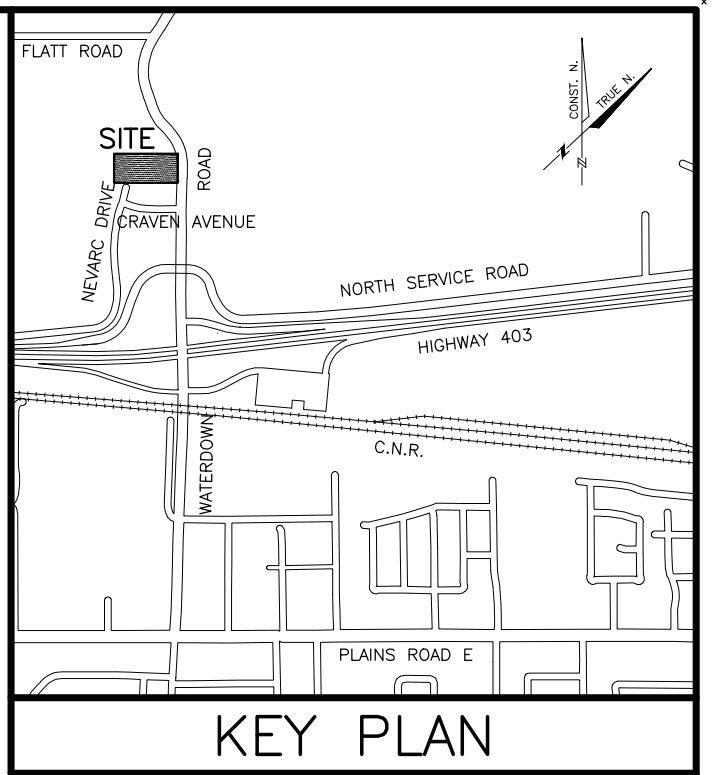

1350 WATERDOWN ROAD
 BURLINGTON FELLOWSHIP
 CANADIAN REFORMED CHURCH

FUTURE CONDITIONS
 SUBCATCHMENT
 BOUNDARY PLAN

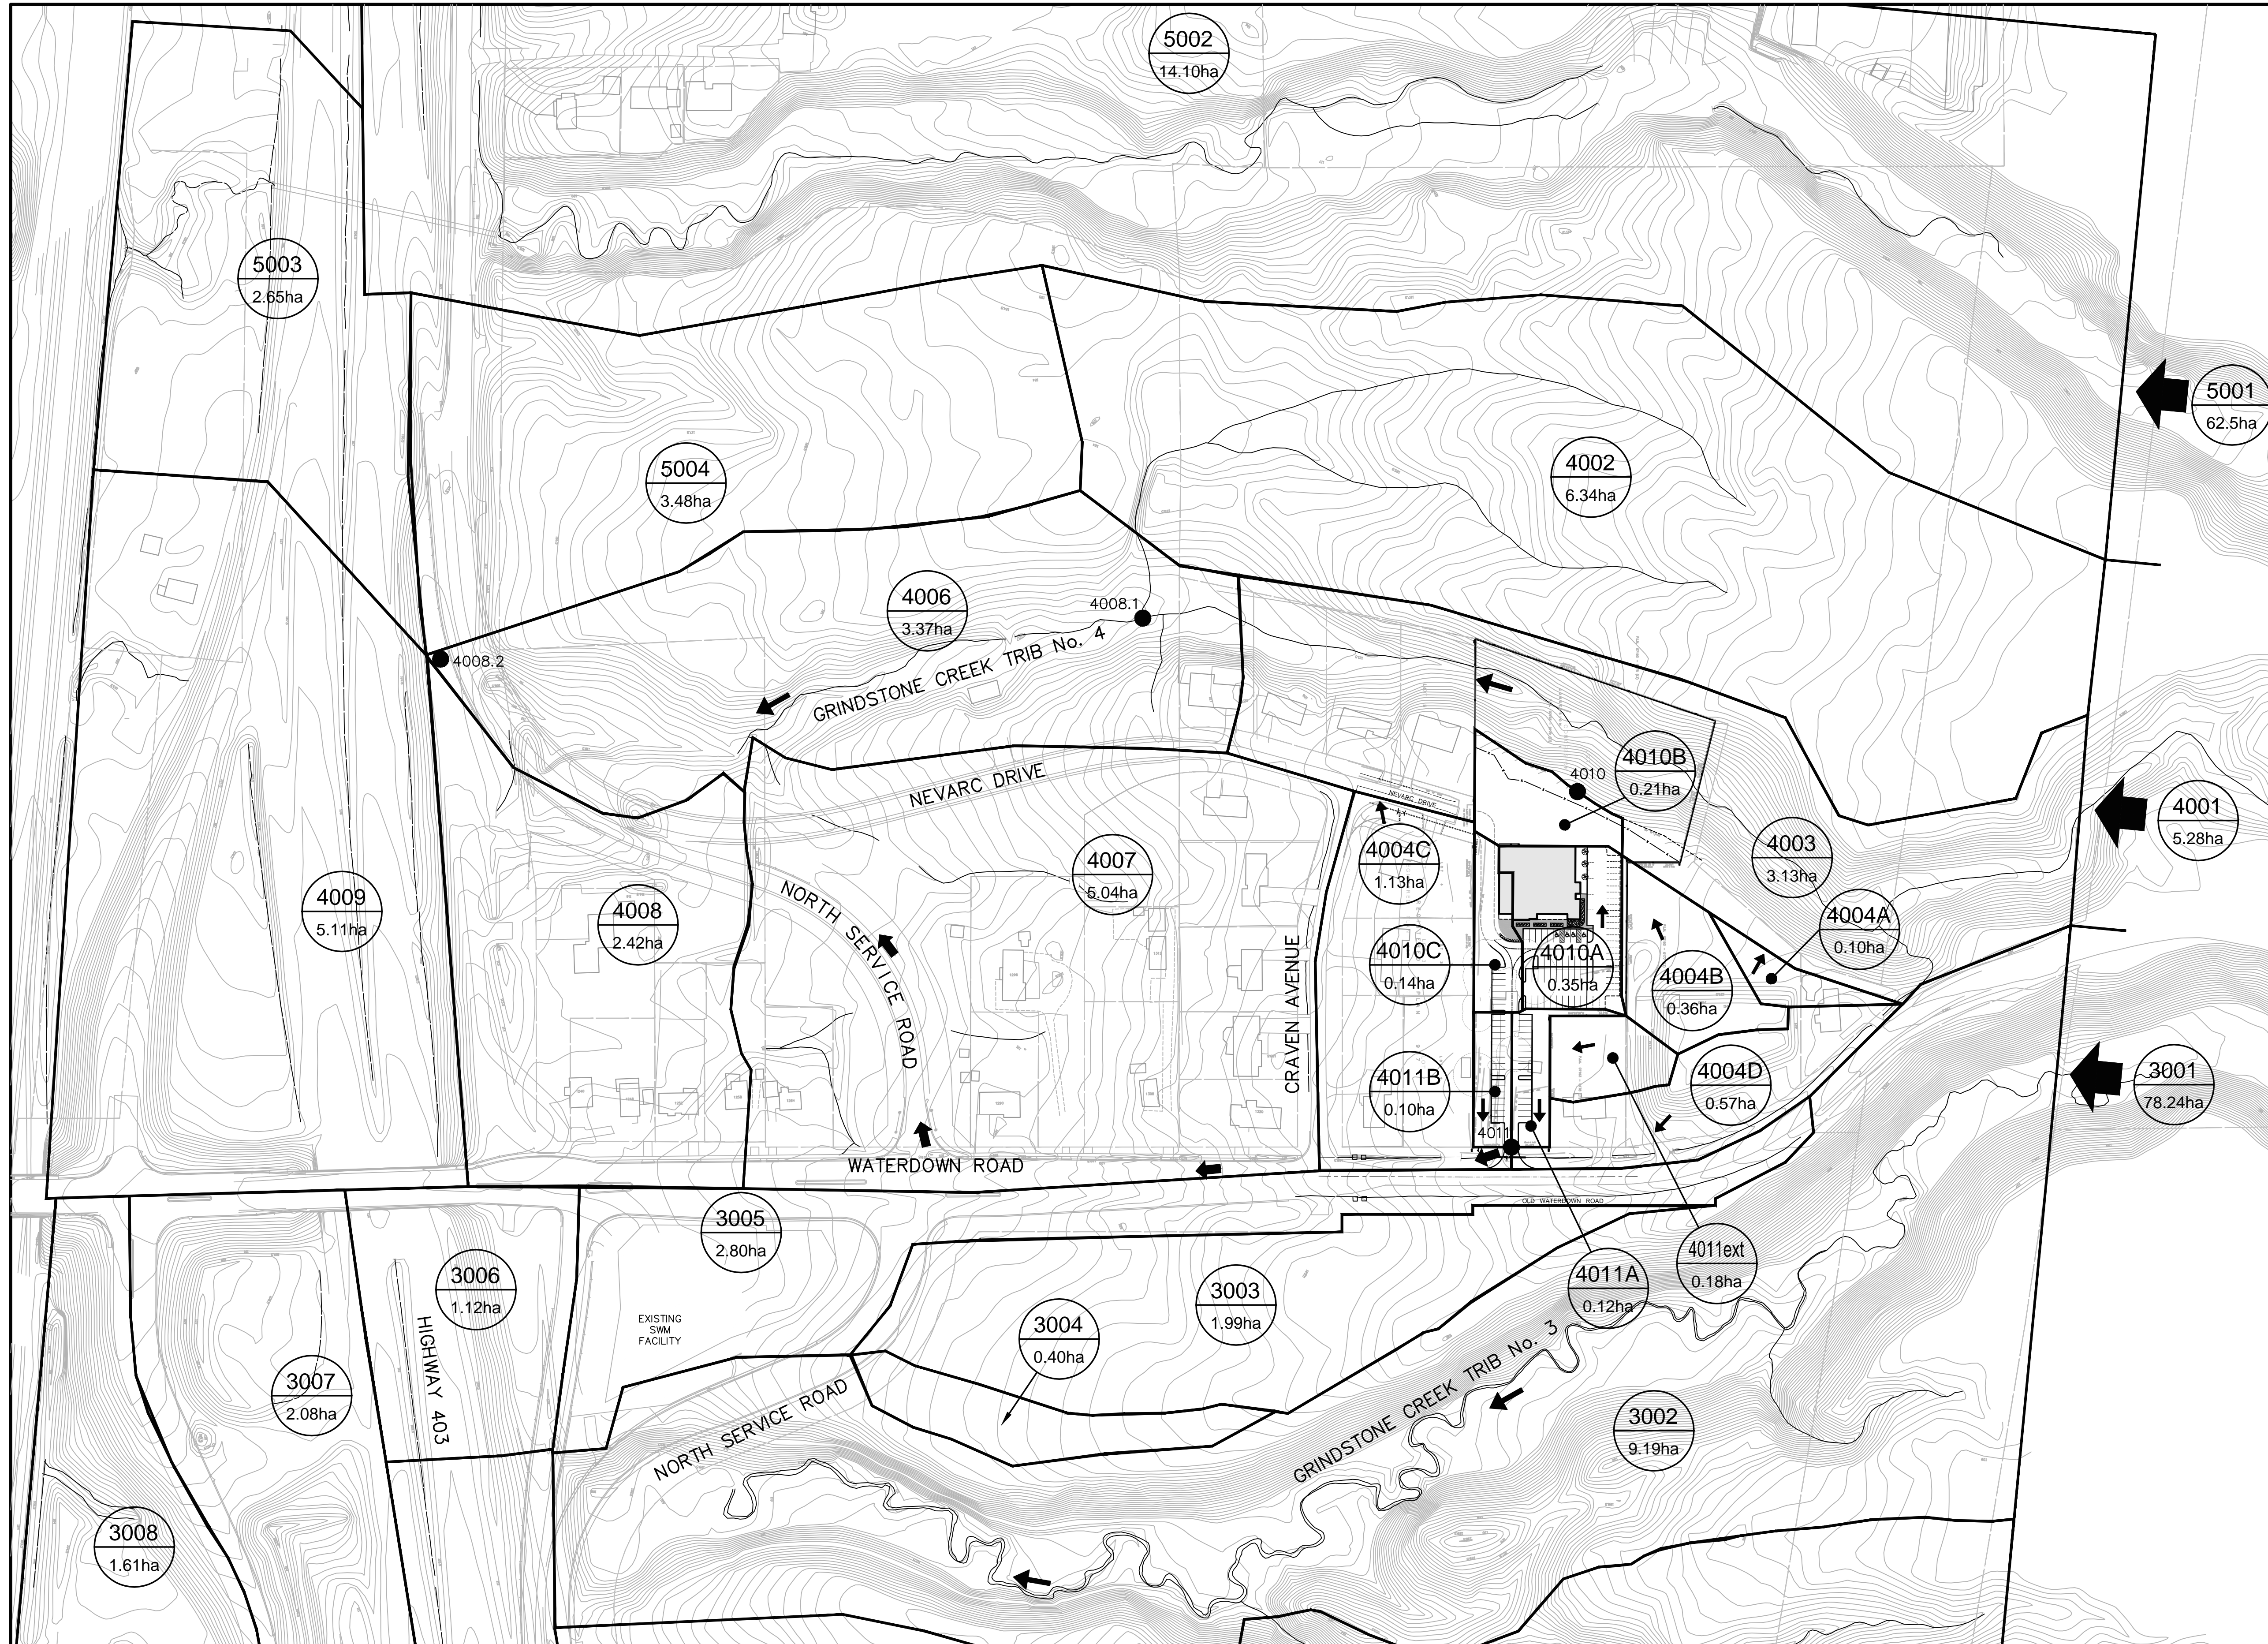

Scale
 1:1500
 Consultant File No.
 TP114053
 Drawing No.
 FIGURE 4