
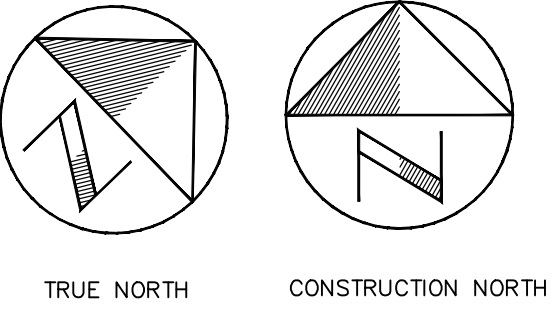
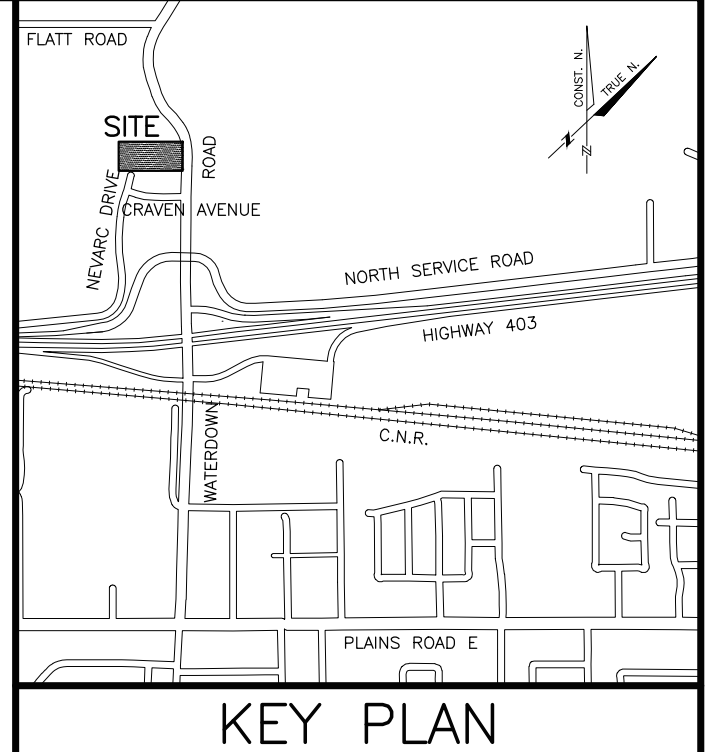


Plotted: 2016-07-22 Plotted By: paul.pogazoni  
 Last Saved: 2016-06-08 Last Saved By: mark.middleton  
 Path: P:\Work\TP114053\mxd\dwg\set\sub\_2\Figure\_D5.dwg

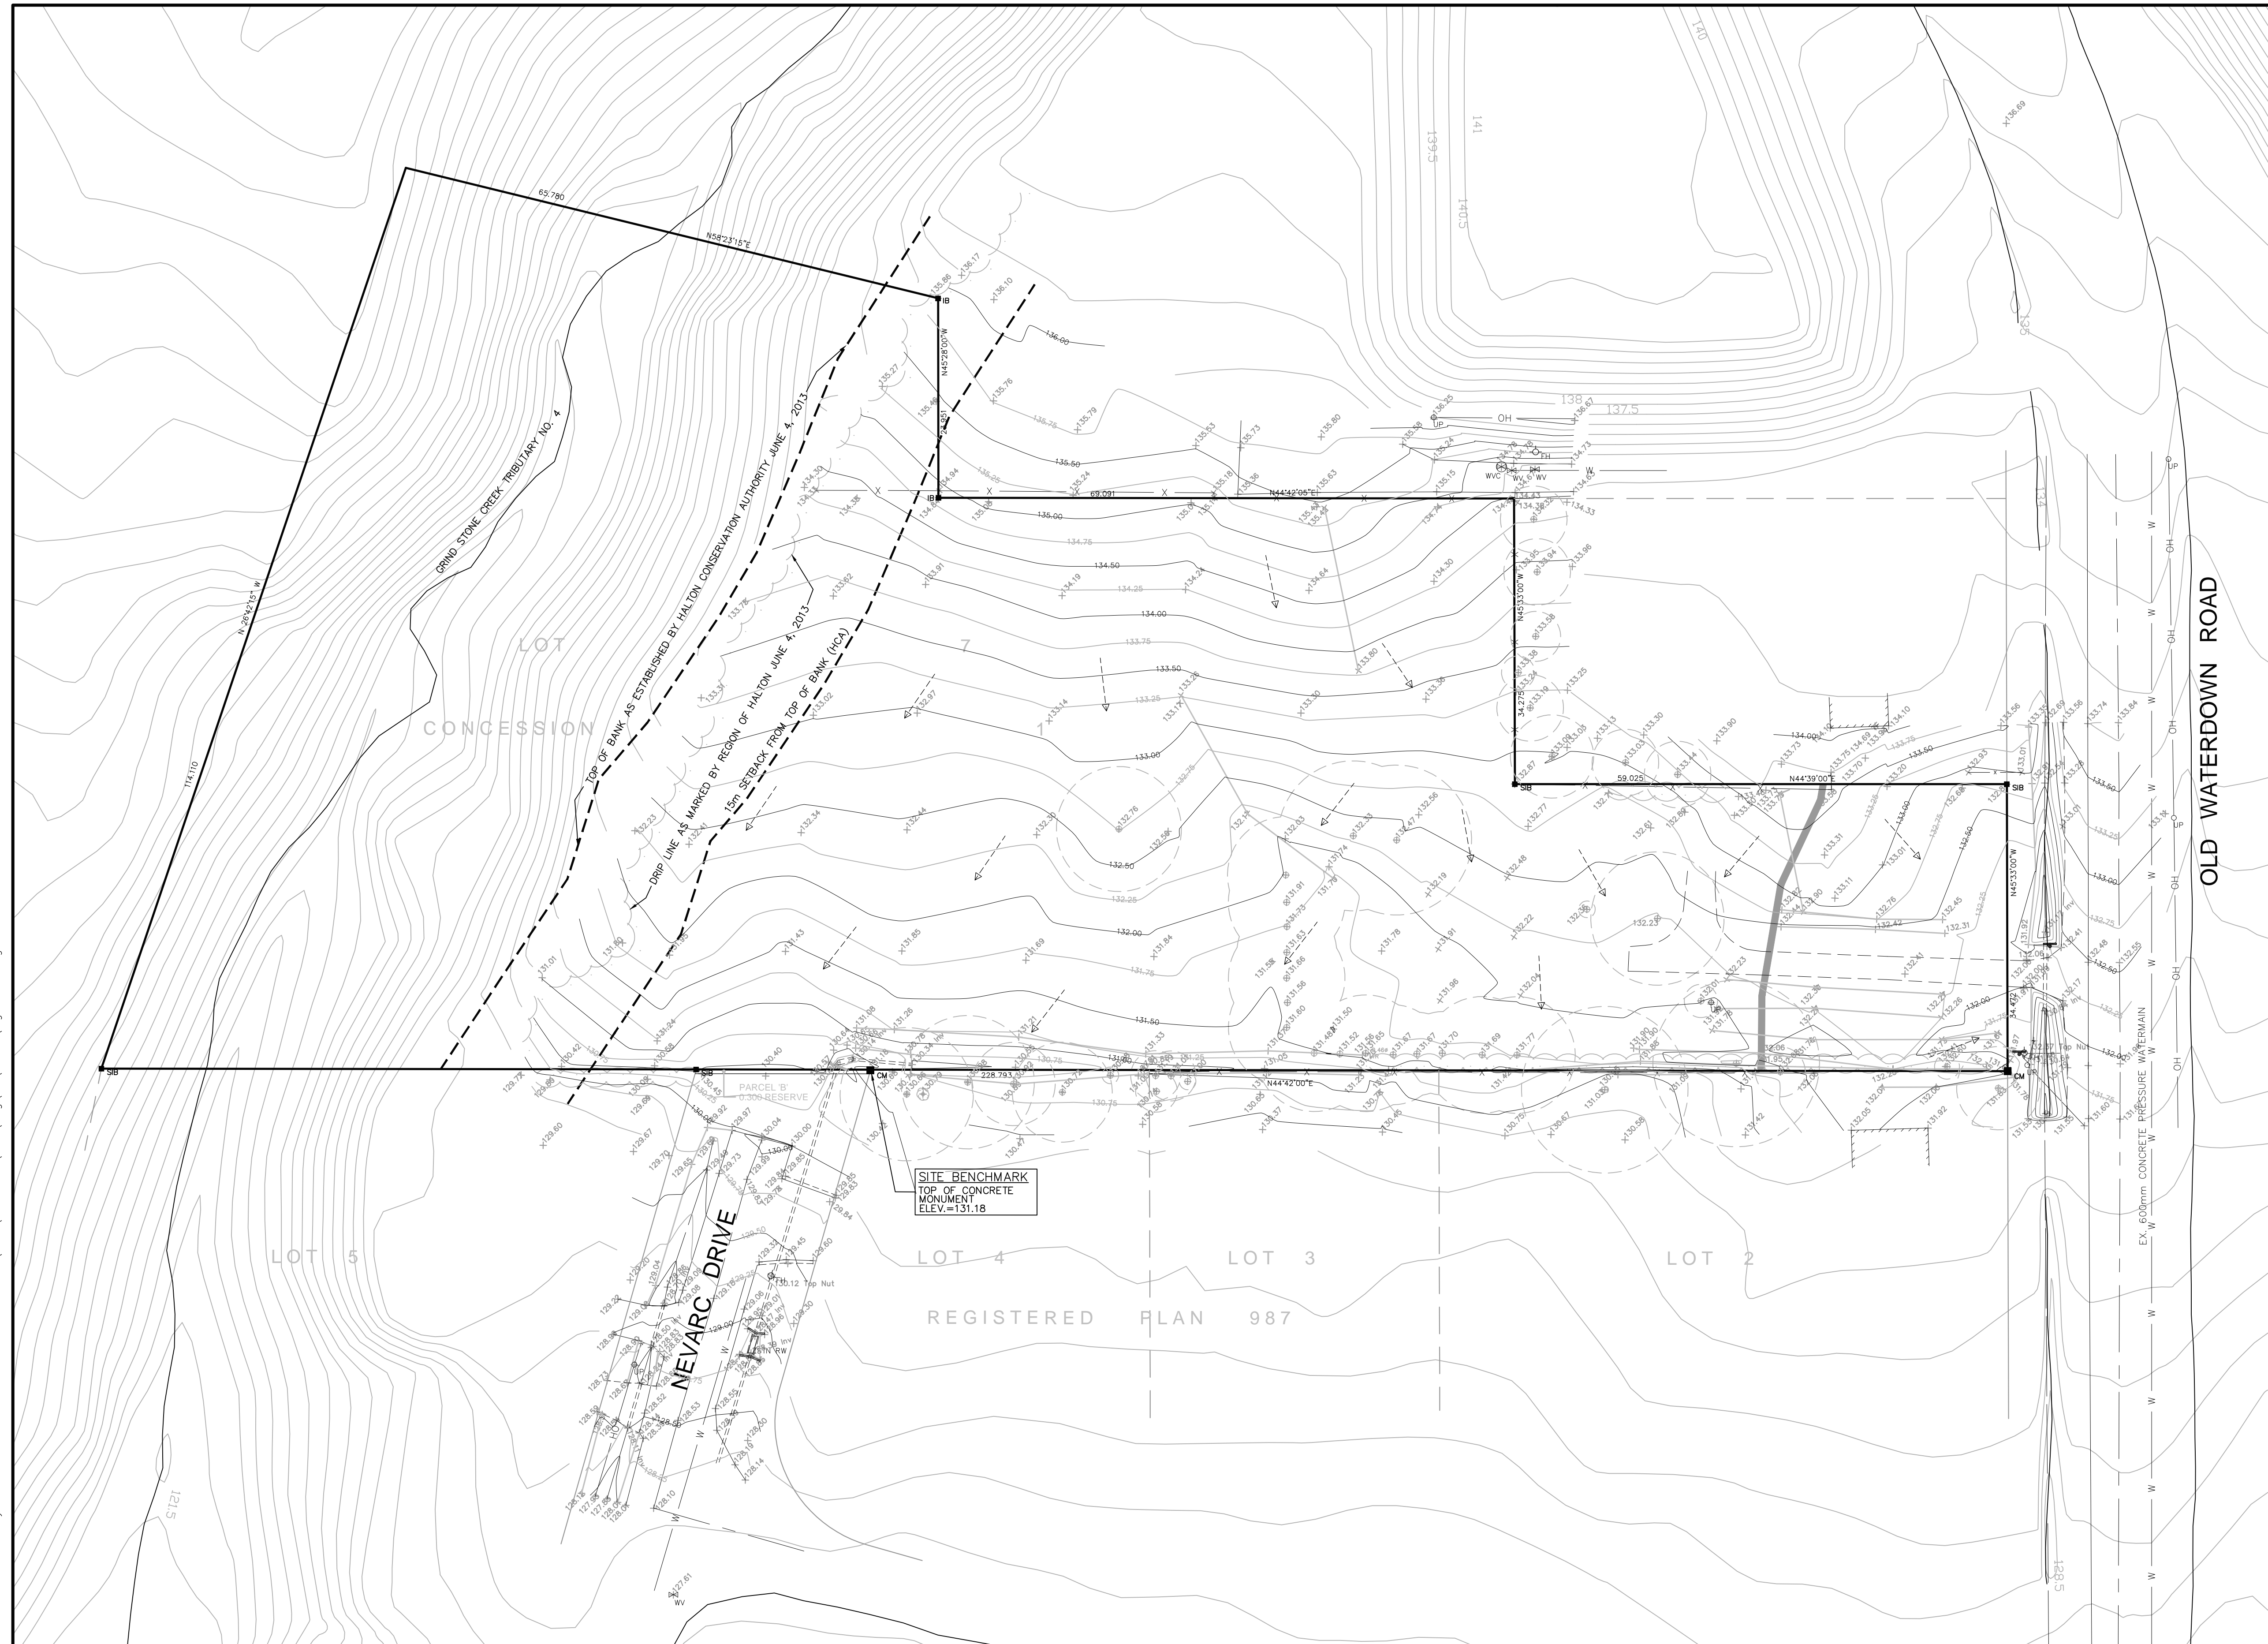

TRUE NORTH CONSTRUCTION NORTH

LEGEND

- EXISTING CONTOUR
- EXISTING GROUND ELEVATION
- EXISTING STORM SEWER
- EXISTING SANITARY SEWER
- EXISTING WATERMAIN
- EXISTING WATERMAIN SERVICE
- EXISTING UNDERGROUND HYDRO
- EXISTING OVERHEAD HYDRO
- EXISTING GASMAIN
- EXISTING BELL LINE
- EXISTING MANHOLE
- EXISTING CATCHBASIN/MANHOLE
- EXISTING CATCHBASIN
- EXISTING DOUBLE CATCHBASIN
- EXISTING HYDRANT
- EXISTING WATER VALVE
- EXISTING WATER VALVE CHAMBER
- EXISTING LIGHT STANDARD
- EXISTING PADMOUNT TRANSFORMER
- EXISTING POLE
- EXISTING BELL PEDESTAL
- EXISTING CABLE PEDESTAL
- EXISTING SHEET FLOW
- DRAINAGE BOUNDARY

1350 WATERDOWN ROAD  
 BURLINGTON FELLOWSHIP  
 CANADIAN REFORMED CHURCH

EXISTING CONDITIONS  
 PLAN



Scale  
 1:400  
 Consultant File No.  
 TP114053  
 Drawing No.  
 FIGURE 5