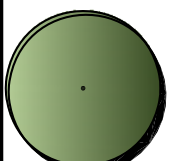

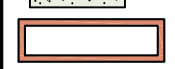



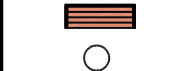



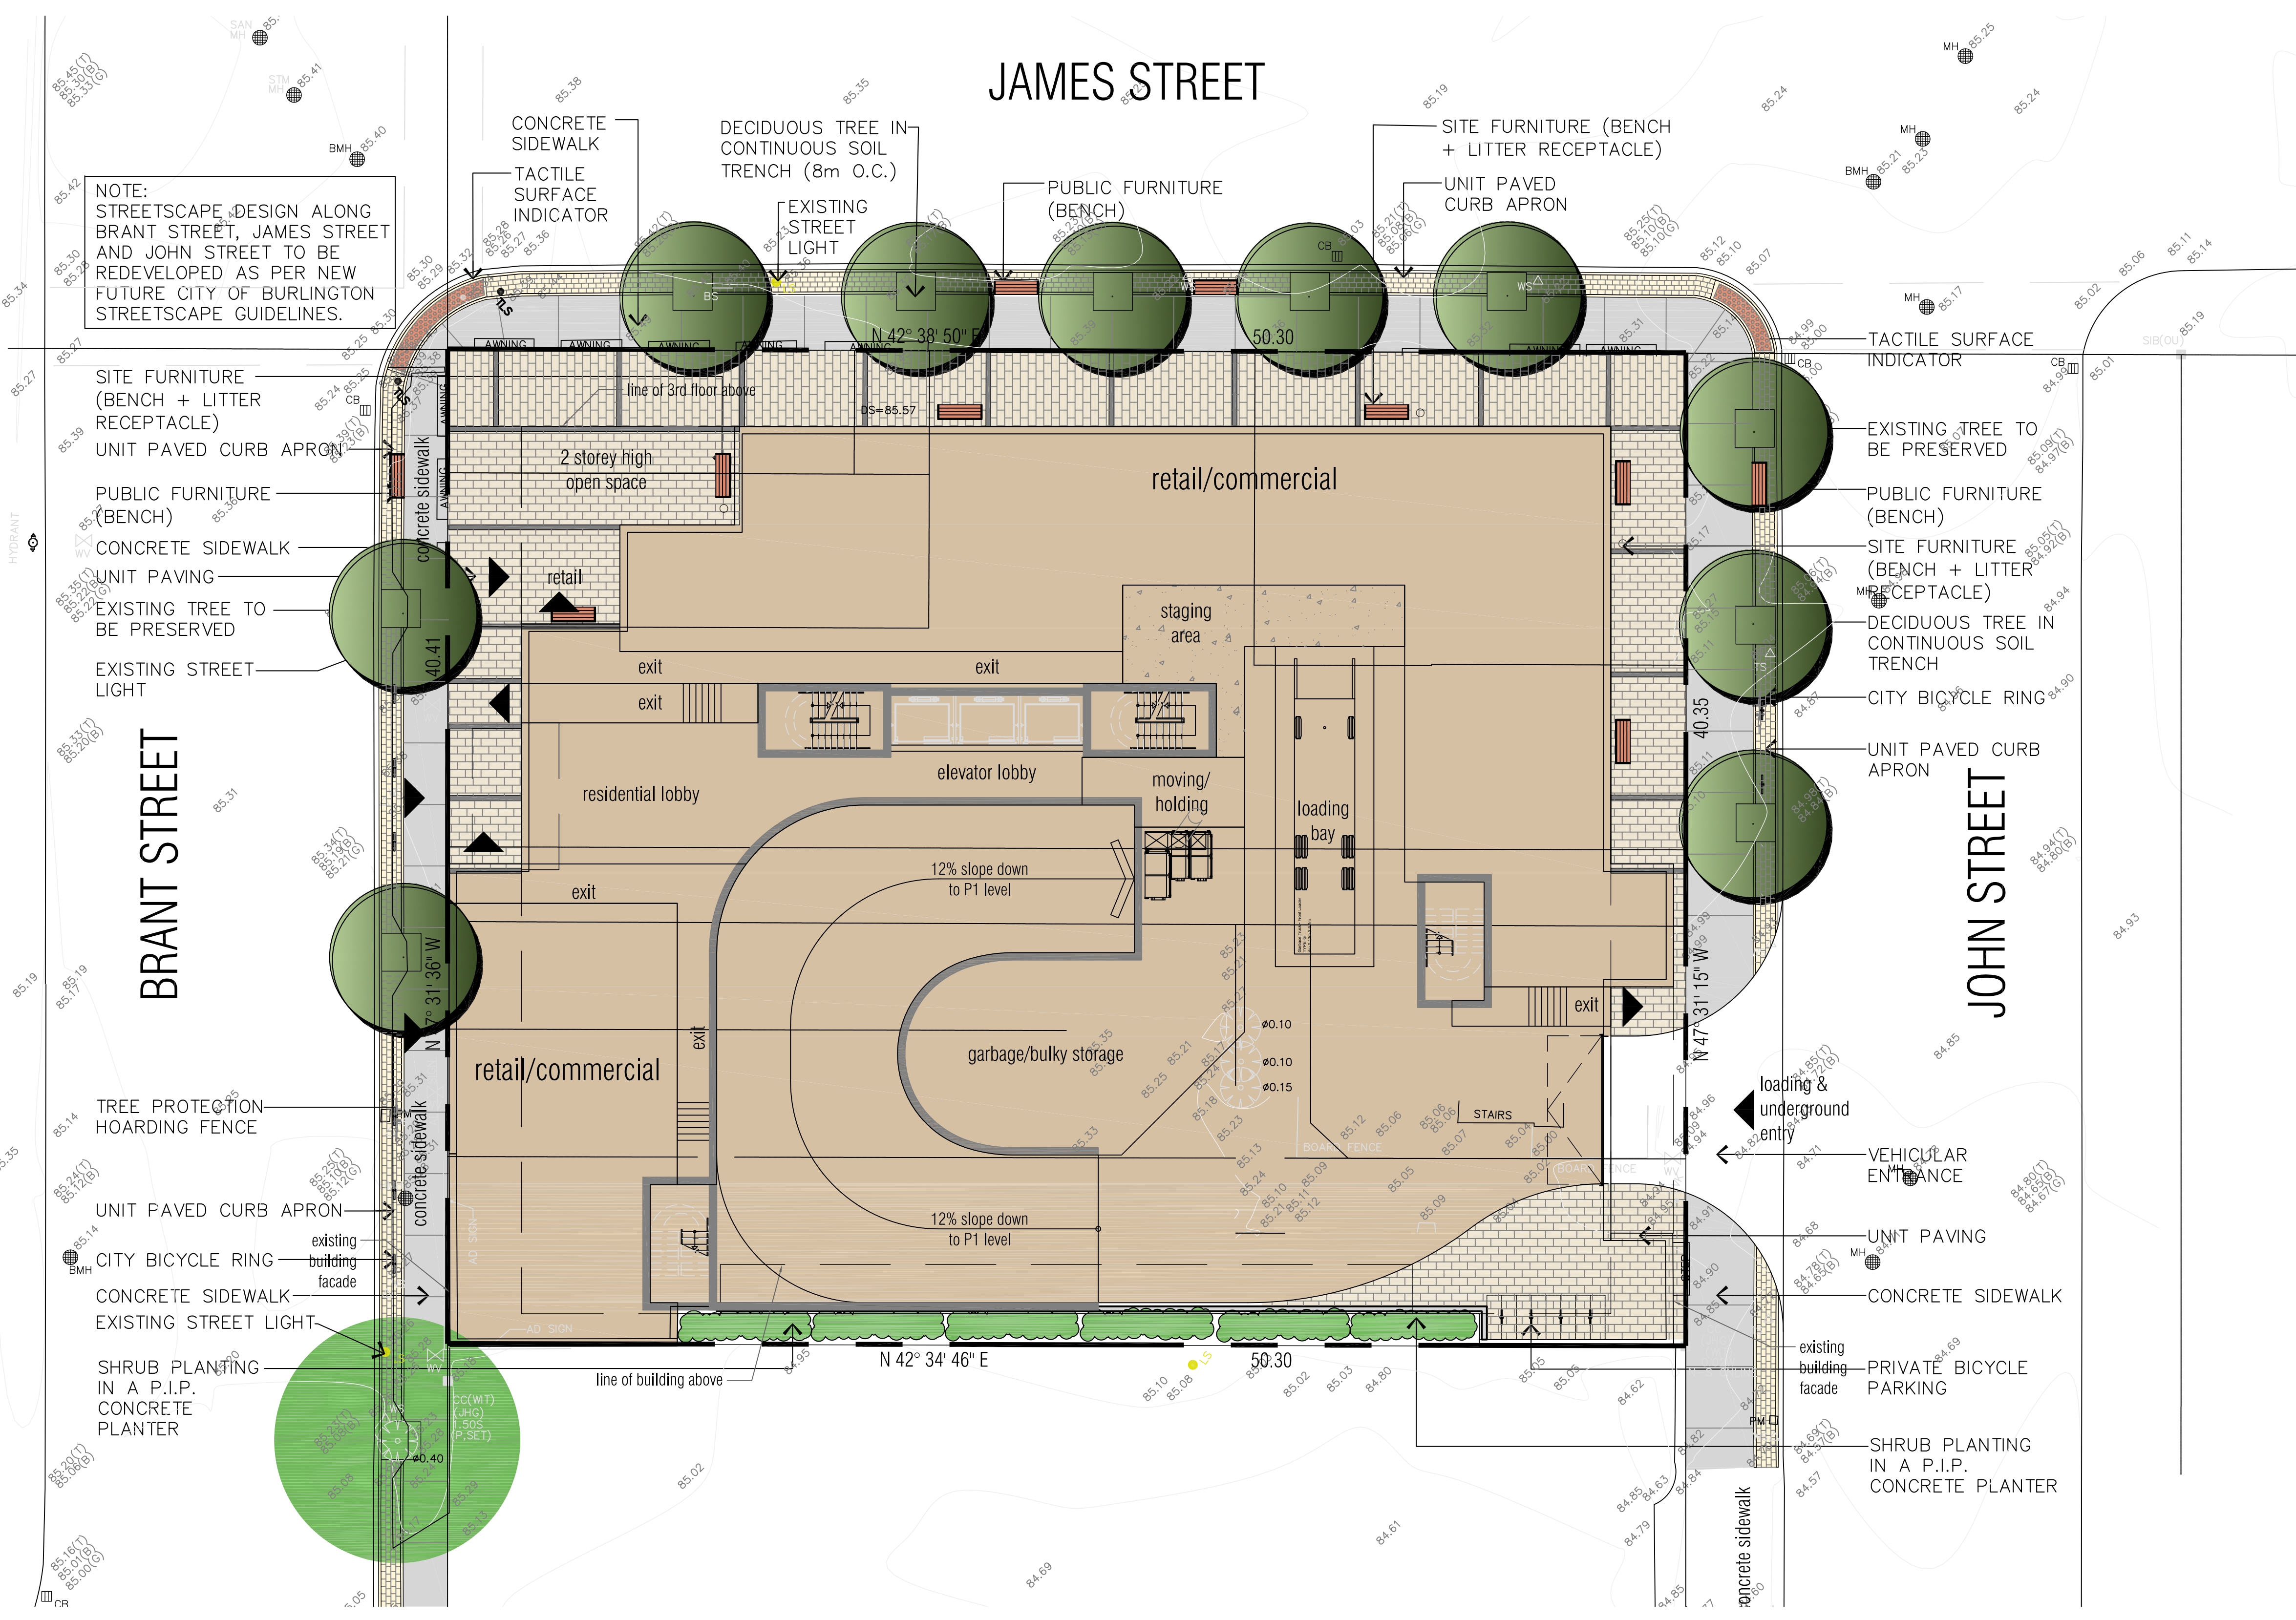


GENERAL NOTES

VERIFY ALL DIMENSIONS.
DO NOT SCALE DRAWINGS.
REPORT ANY DISCREPANCIES, DISCOVERED ERRORS, OR OMISSIONS TO THE LANDSCAPE ARCHITECT BEFORE PROCEEDING.
IT IS ADVISED THAT CONTRACTORS CONTACT THE LANDSCAPE ARCHITECT PRIOR TO CONSTRUCTION TO ENSURE THE USE OF THE LATEST REVISED DRAWINGS.
DRAWINGS AND SPECIFICATIONS ARE THE PROPERTY OF THE LANDSCAPE ARCHITECT.


LEGEND

-  PROPOSED DECIDUOUS TREE
 -  PROPOSED SHRUBS AND PERENNIALS
 -  SODDING
 -  RAISED PLANTERS
 -  UNIT PAVING
 -  UNIT PAVED CURB APRON
 -  TACTILE WALKING SURFACE INDICATOR
- SITE FURNITURE**
-  BIKE RING
 -  BENCH
 -  LITTER RECEPTACLE



No.	DATE	REVISION	BY
2.	JAN. 04, 2018	STREETSCAPE TREE PLANTING	SV
1.	DEC. 18, 2017	ISSUED FOR ZONING SUBMISSION	SV

It is the responsibility of the Contractor and/or Owner to ensure that the drawings with the latest revisions are used for construction.

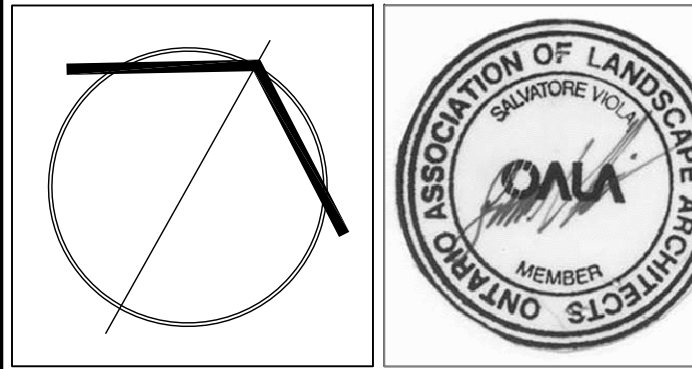

SBK 5770 HURONTARIO STREET, SUITE 320
MISSISSAUGA, ONTARIO, L5R 3G5
T: 416.695.4949 F: 905.712.3101
WWW.STRYBOS.COM

STRYBOS BARRON KING
LANDSCAPE ARCHITECTURE

PROJECT:

BRANT + JAMES
BURLINGTON, ONTARIO

DRAWING TITLE:





LANDSCAPE PLAN

SCALE:	SCALE 1:150	PROJECT No.	17-5131
DATE:	DECEMBER 2017	DRAWN BY:	S.G.
DRAWN BY:	S.G.	CHECKED BY:	S.V.
CHECKED BY:	S.V.	DRAWING No.	L100

GENERAL NOTES


- VERIFY ALL DIMENSIONS.
- DO NOT SCALE DRAWINGS.
- REPORT ANY DISCREPANCIES, DISCOVERED ERRORS, OR OMISSIONS TO THE LANDSCAPE ARCHITECT BEFORE PROCEEDING.
- IT IS ADVISED THAT CONTRACTORS CONTACT THE LANDSCAPE ARCHITECT PRIOR TO CONSTRUCTION TO ENSURE THE USE OF THE LATEST REVISED DRAWINGS.
- DRAWINGS AND SPECIFICATIONS ARE THE PROPERTY OF THE LANDSCAPE ARCHITECT.

LEGEND

-  PRECAST DECORATIVE PLANTER
-  DECORATIVE PAVING ON AMENITY TERRACE
-  DECKING
-  PAVING ON PRIVATE TERRACE

No.	DATE.	REVISION.	BY.
2.	JAN. 04, 2018	STREETSCAPE TREE PLANTING	SV
1.	DEC. 18, 2017	ISSUED FOR ZONING SUBMISSION	SV

It is the responsibility of the Contractor and/or Owner to ensure that the drawings with the latest revisions are used for construction.

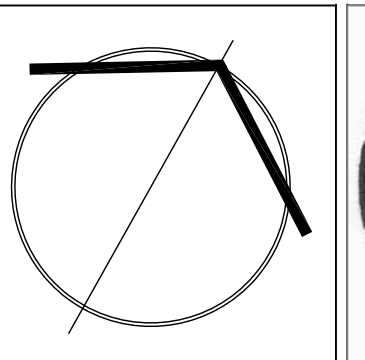

SBK 5770 HURONTARIO STREET, SUITE 320
MISSISSAUGA, ONTARIO, L5R 3G5
T: 416.695.4949 F: 905.712.3101
WWW.STRYBOS.COM

STRYBOS BARRON KING
LANDSCAPE ARCHITECTURE

PROJECT.

BRANT + JAMES
BURLINGTON, ONTARIO

DRAWING TITLE.

TERRACE PLAN

SCALE.

SCALE 1:150

PROJECT No.

17-5131

DATE.

DECEMBER 2017

DRAWN BY.

S.G.

DRAWING No.

L101

CHECKED BY.

S.V.

