

TOPOGRAPHY OF  
**#2421 AND #2431 NEW STREET**  
 CITY OF BURLINGTON



SCALE 1:200  
 0 5 10 15 20m

METRIC: DISTANCES SHOWN HEREON ARE IN METRES AND CAN BE CONVERTED TO FEET BY DIVIDING BY 0.3048

**NOTE**  
 THIS IS NOT A PLAN OF SURVEY AND SHALL NOT BE USED FOR CONSTRUCTION DESIGN, TRANSACTION, OR MORTGAGE PURPOSES.

**ELEVATION**  
 ELEVATIONS SHOWN HEREON ARE GEODETIC AND ARE REFERRED TO CITY OF BURLINGTON BENCHMARK No. 360, HAVING AN ELEVATION OF 87.949 METRES.

- LEGEND**
- (TC) DENOTES TOP OF CURB
  - (BC) DENOTES BOTTOM OF CURB
  - (TW) DENOTES TOP OF WALL
  - 13.85 DENOTES EXISTING GRADE ELEVATION
  - MW DENOTES MONITORING WELL
  - BOL DENOTES BOLLARD
  - CB DENOTES CATCH BASIN
  - 0.16 DENOTES DECIDUOUS TREE WITH TRUNK DIAMETER
  - DENOTES DOWN GUY ANCHOR
  - FH DENOTES FIRE HYDRANT
  - GV DENOTES GAS VALVE
  - HP/LS DENOTES HYDRO POLE WITH LAMP STANDARD
  - MH DENOTES MANHOLE
  - SN DENOTES SIGN
  - MP DENOTES METAL POST
  - WV DENOTES WATER VALVE
  - DENOTES FENCE
  - O/H— DENOTES HYDRO SERVICE (OVERHEAD)
  - IRV DENOTES IRRIGATION VALVE
  - CONC. DENOTES CONCRETE
  - ILB DENOTES INTERLOCKING BRICK
  - CPAD DENOTES CONCRETE PAD
  - BF DENOTES BOARD FENCE
  - CLF DENOTES CHAIN LINK FENCE
  - A/C DENOTES AIR CONDITIONER

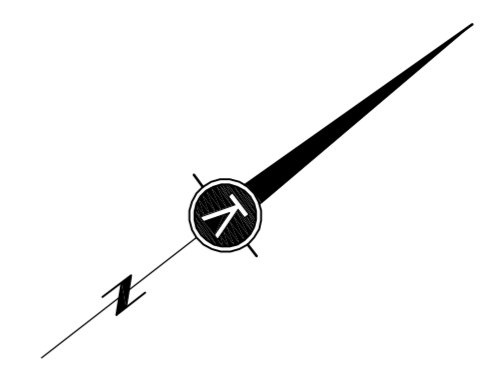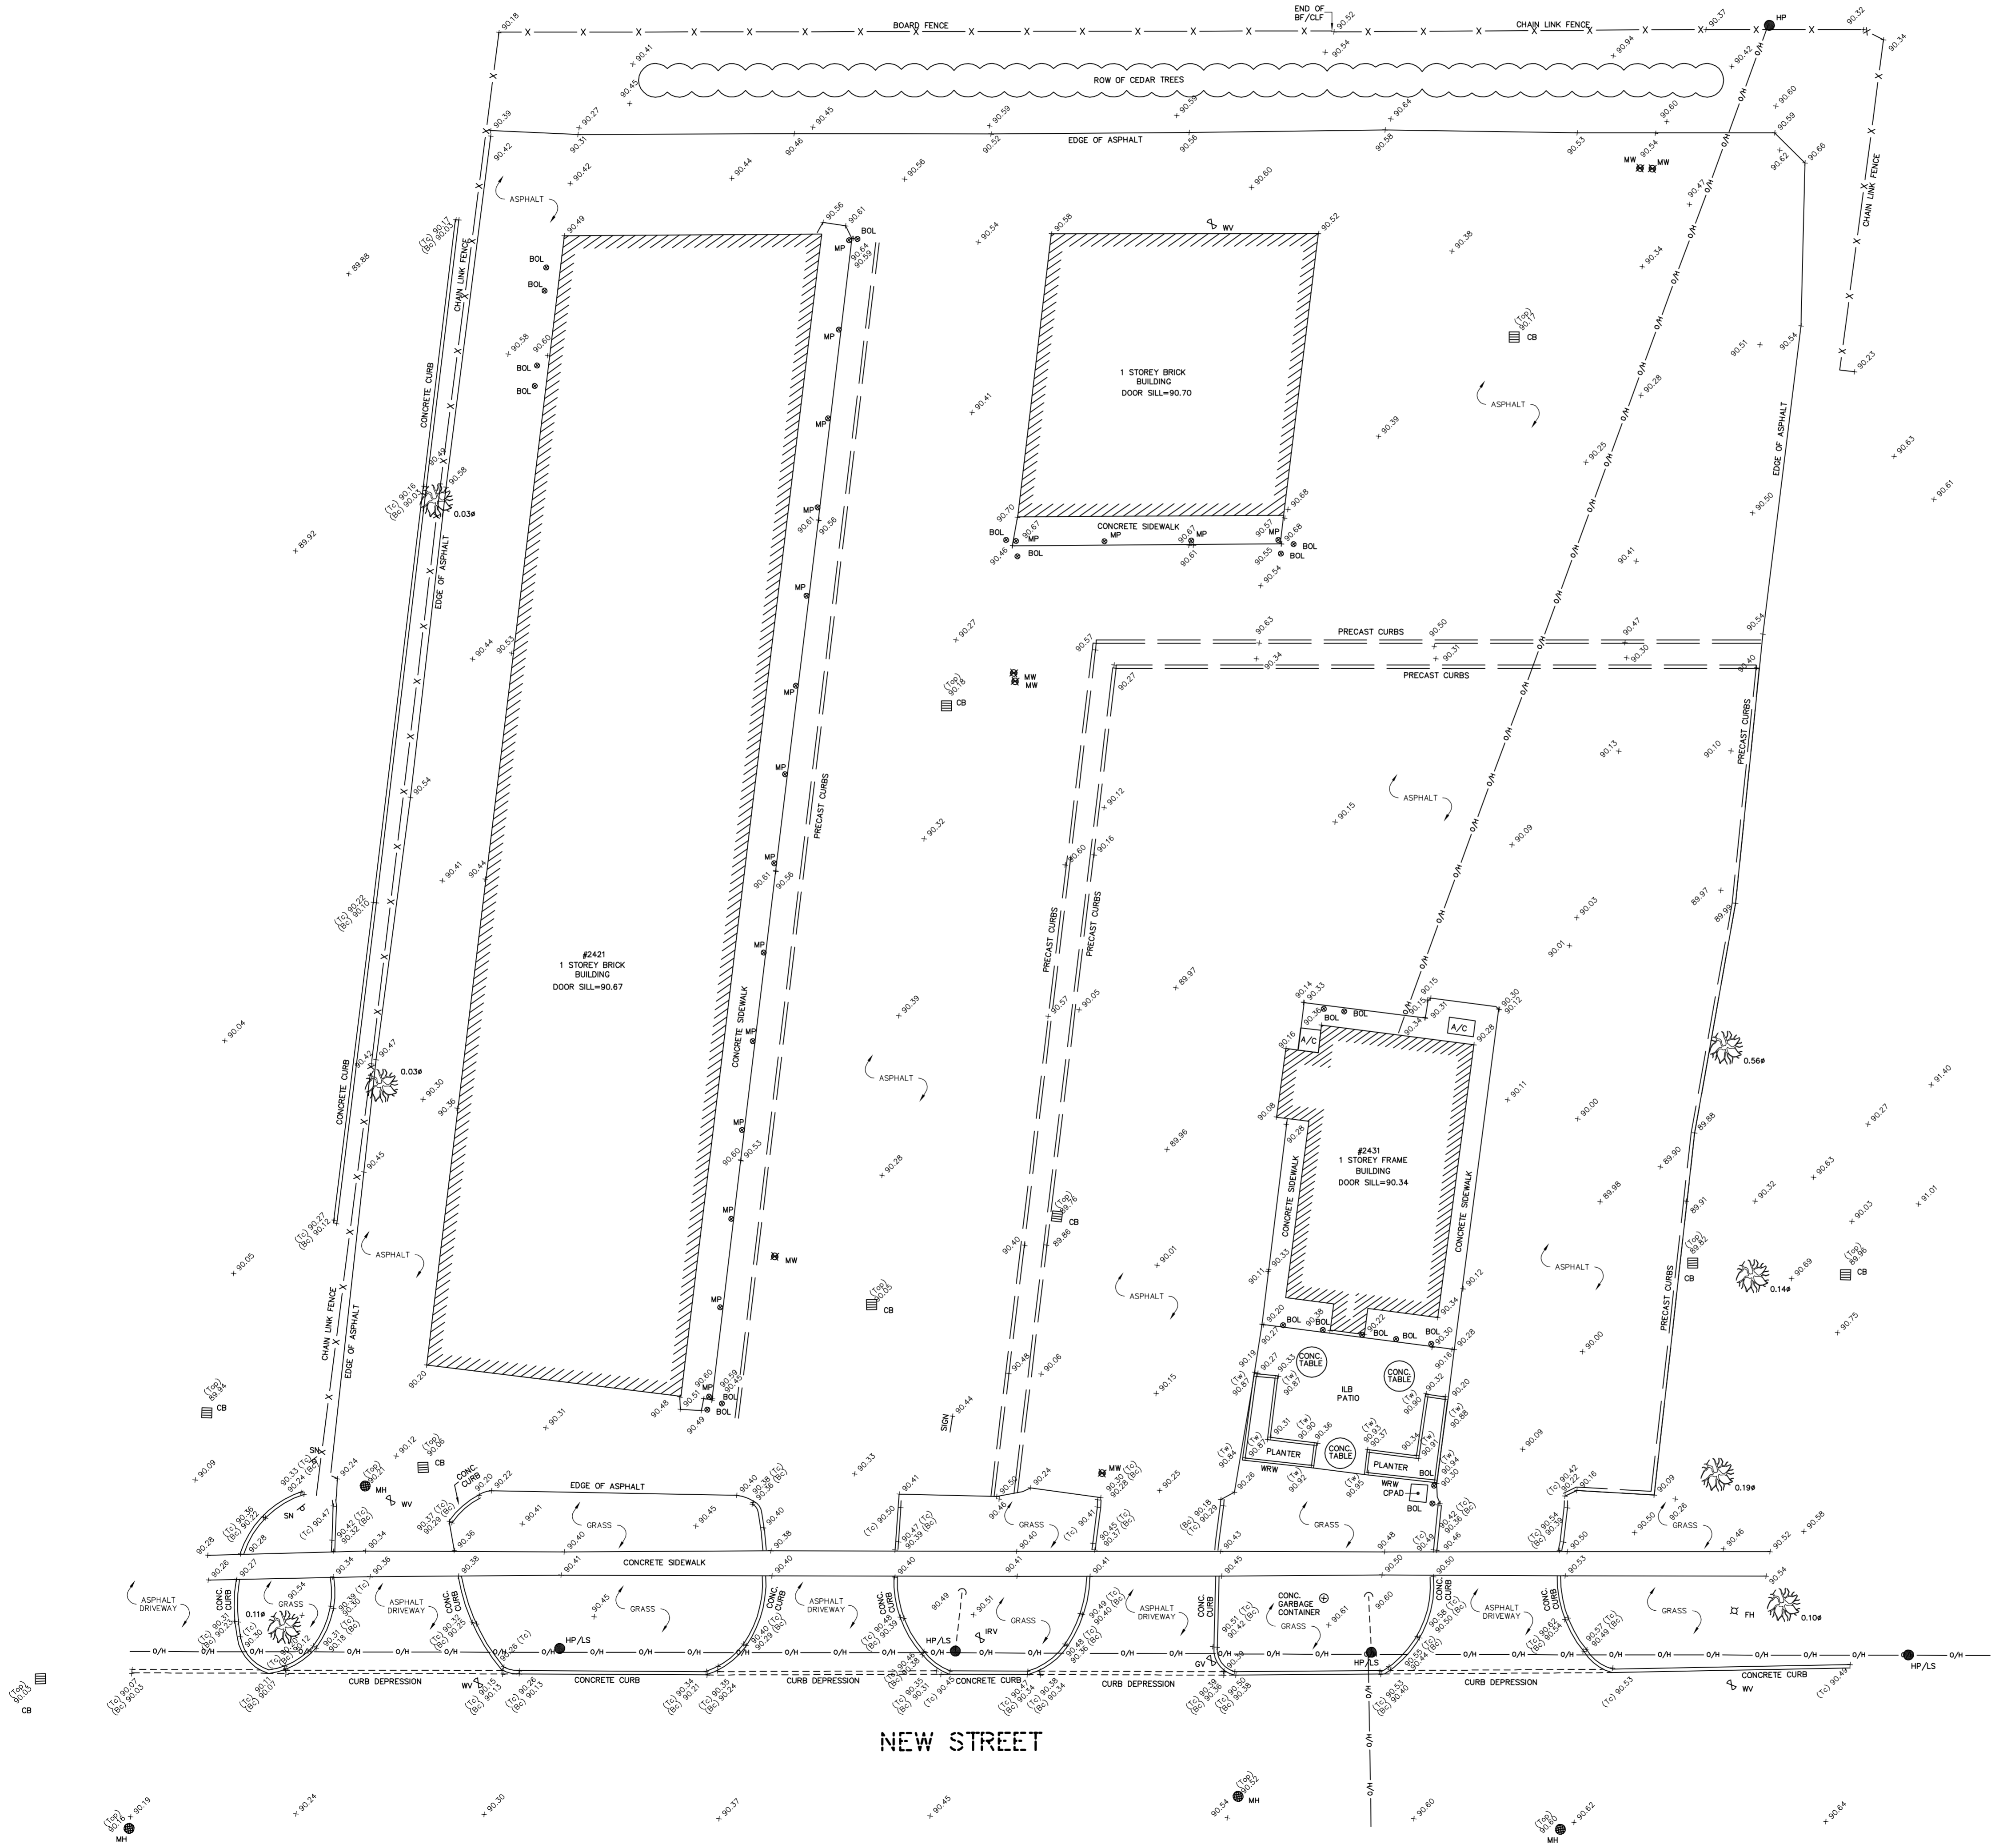

NEW STREET

MUNICIPAL ADDRESS  
 #2421 AND #2431 NEW STREET, BURLINGTON

THE FIELD WORK WAS COMPLETED ON THE 24th DAY OF OCTOBER, 2017

FIELD:	A.M.	DRAWN:	S.D.	CHECKED:	W.G.	JOB NO:	17-218
DWG NAME:	17-218TP01	PLOT INFO:	11:54 01/Nov/2017	WORK ORDER NO:	20668		