

CONTRACTOR MUST CHECK AND VERIFY ALL DIMENSIONS AND JOB CONDITIONS BEFORE PROCEEDING WITH WORK  
 ALL DRAWINGS MAY BE SUBJECT TO CHANGE DUE TO COMMENTS FROM MUNICIPAL DEPARTMENTS AND OTHER AGENCIES WITH AUTHORITY  
 ALL DRAWINGS AND SPECIFICATIONS ARE THE PROPERTY OF THE ARCHITECTS AND MUST BE RETURNED AT THE COMPLETION OF THE WORK  
 THE CONTRACTOR WORKING FROM DRAWINGS NOT SPECIFICALLY MARKED FOR CONSTRUCTION MUST ASSUME FULL RESPONSIBILITY AND BEAR COSTS FOR ANY CORRECTIONS OR DAMAGES RESULTING FROM HIS OR HER WORK

KEY TO DETAIL LOCATION  
 No. DETAIL NUMBER  
 No. DRAWING SHEET NUMBER

DRAWING SETS ISSUED	No.	DATE (DD.MM.YY)	BY
FOR CLIENT REVIEW	J	29.07.2019	WH
FOR CLIENT REVIEW	K	30.07.2019	WH
ISSUED FOR REVIEW	L	18.10.2019	GA
PER OP/ZONING COMMENTS	2	08.11.2019	GA

ALL PREVIOUS ISSUES OF THIS DRAWING ARE SUPERSEDED

REVISIONS TO DRAWING	No.	DATE (DD.MM.YY)	BY

**NOT FOR CONSTRUCTION**

BUILDING PERMIT NUMBER:  
 NOT FOR CONSTRUCTION WITHOUT PERMIT

**KNYMH**  
 ARCHITECTURE • SOLUTIONS

KNYMH INC.  
 1006 SKYVIEW DRIVE • SUITE 101  
 BURLINGTON, ONTARIO • L7P 0V1  
 T 905.639.6595  
 F 905.639.0394  
 www.knymh.com info@knymh.com

THIS DOCUMENT IS PRELIMINARY AND MAY BE USED FOR REGULATORY APPROVAL, PERMITTING, CONSTRUCTION, AND FOR USE BY CONSULTANTS, SUBCONTRACTORS, OWNER AND CONTRACTORS TO PROVIDE FEEDBACK INPUT TO THE PREPARATION OF THIS DOCUMENT.

418&422 GUELPH LINE,  
 BURLINGTON, ON  
 CONCEPT I


DRAWING SHEET TITLE:  
**UNDERGROUND - LEVEL 1**

DRAWING SCALE:  
 AS NOTED

PROJECT NUMBER:  
**18006**

DRAWN BY: WH  
 CHECKED BY: PM  
 DRAWING VERSION: 001  
 PLOT DATE: November 8, 2019

DRAWING SHEET NUMBER:  
**UG1**

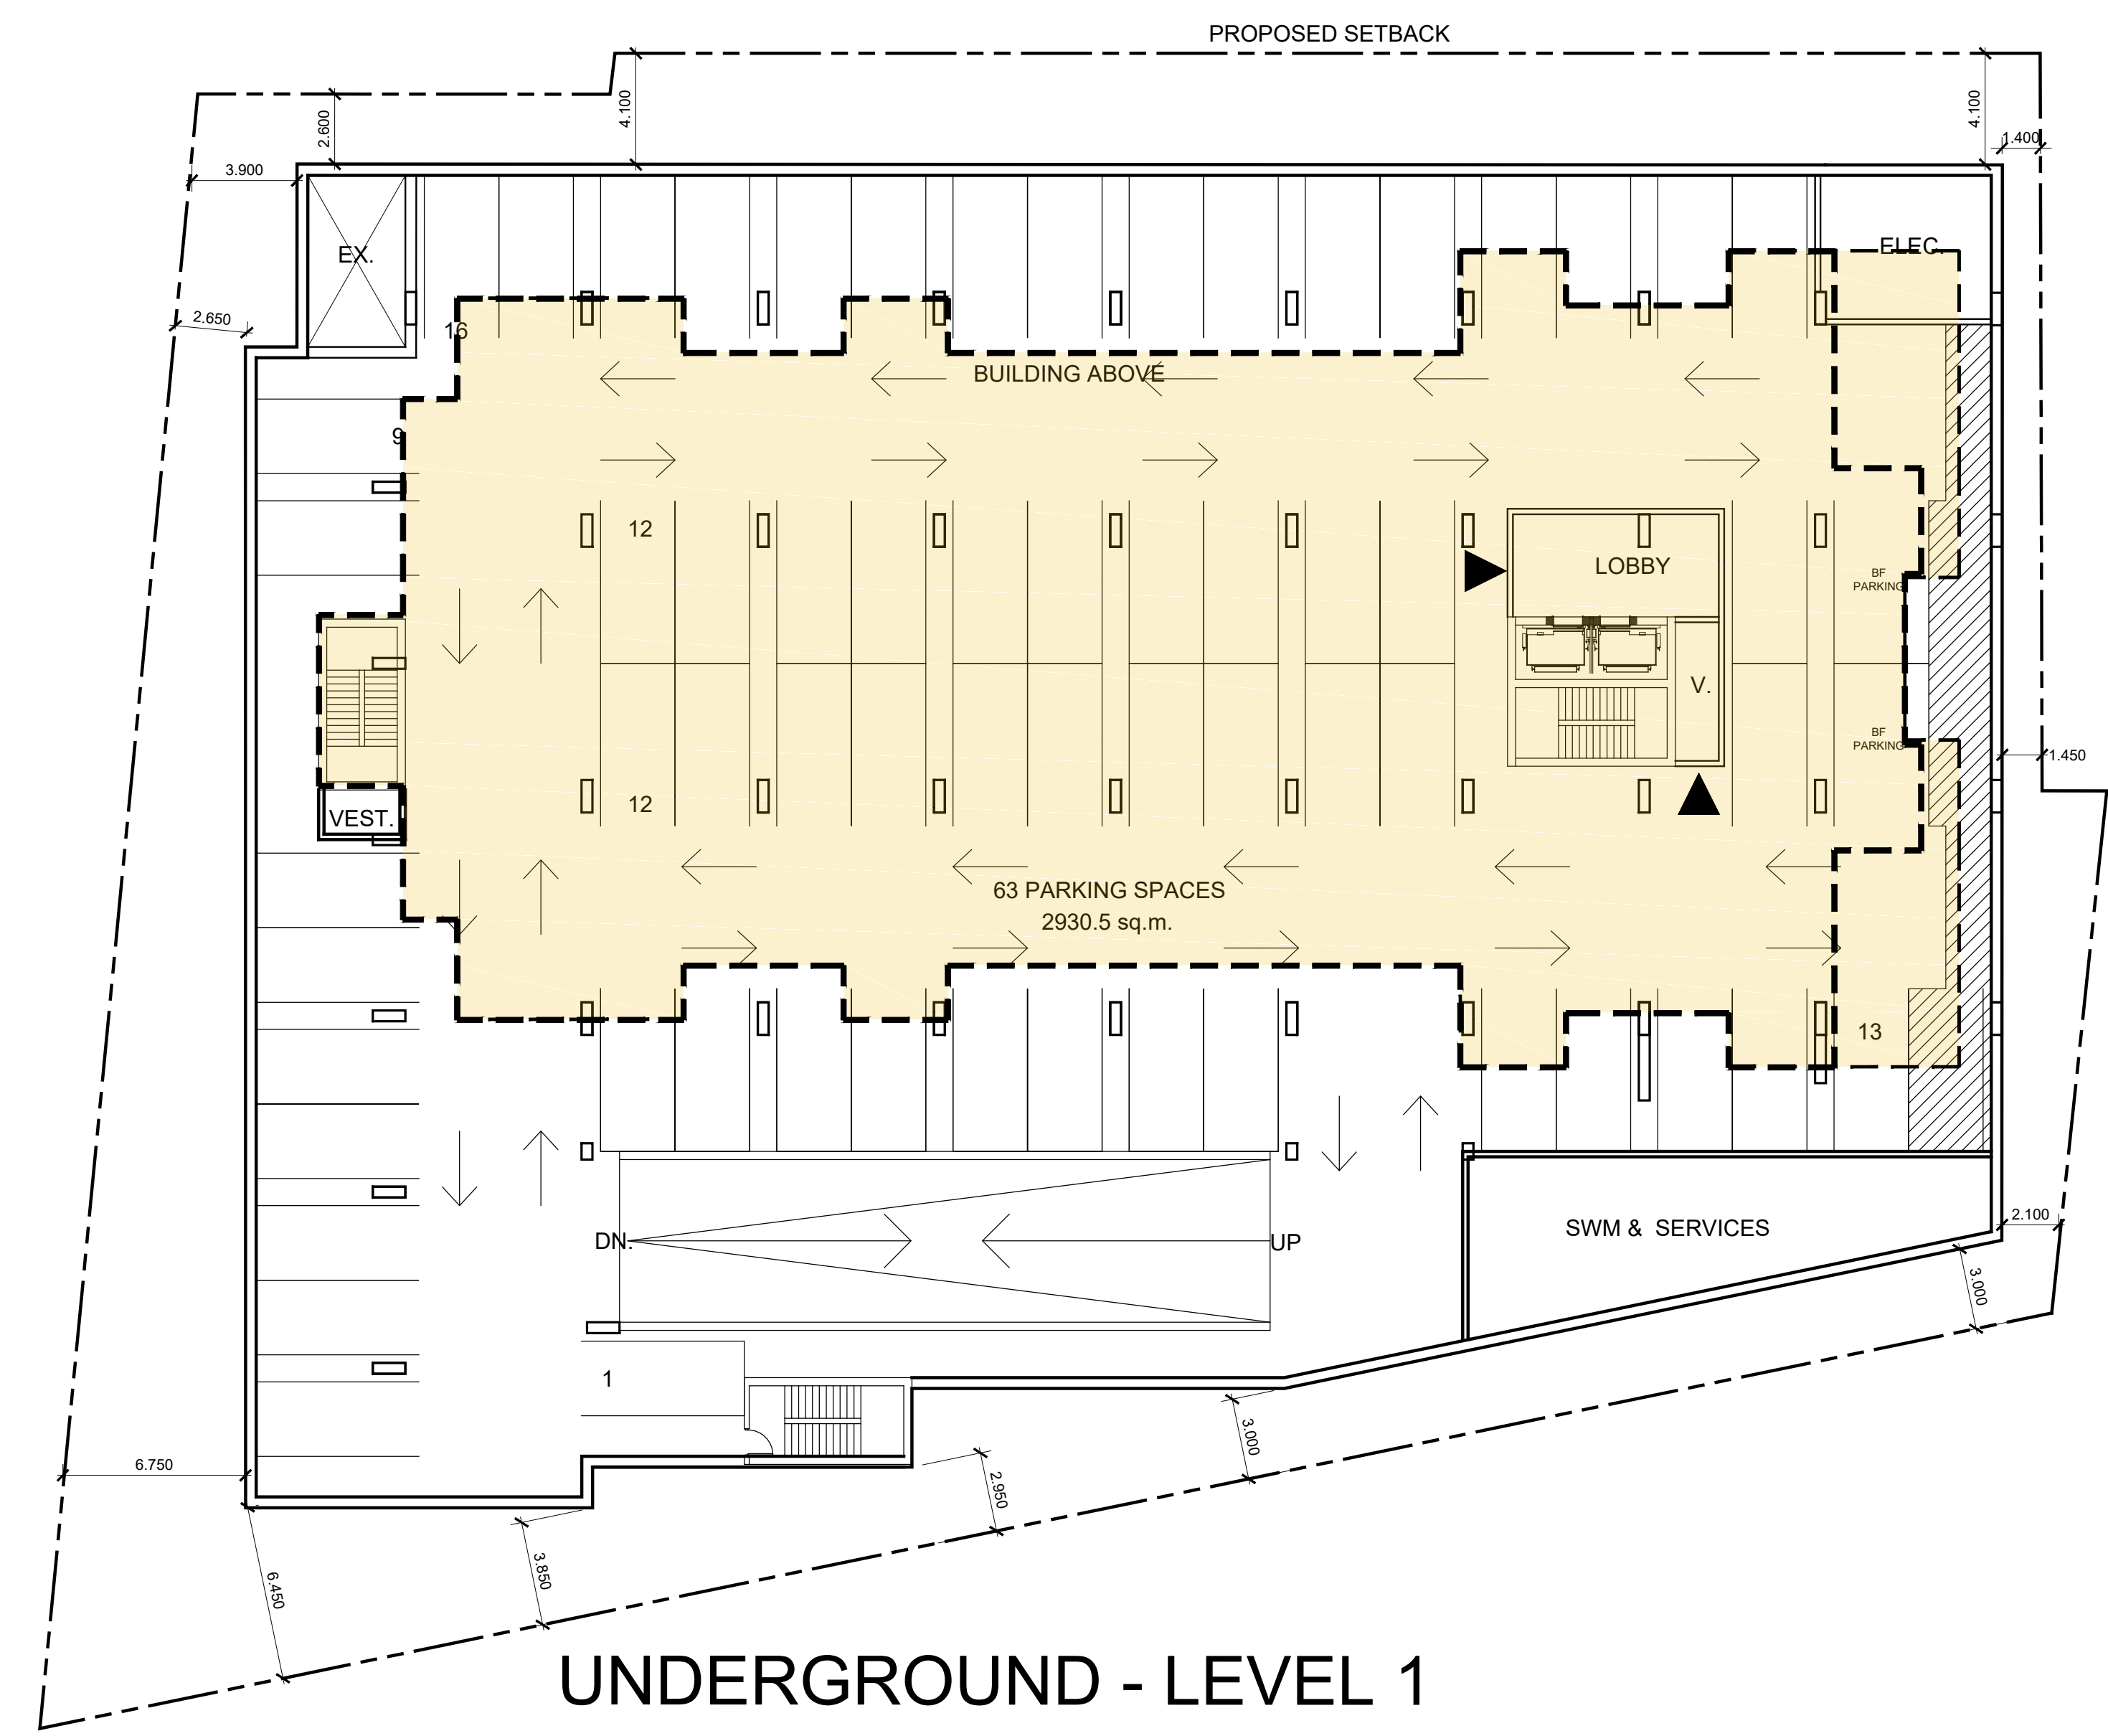

**UNDERGROUND - LEVEL 1**

\*CONCEPTUAL PLAN - ALLOW FOR DEVIATIONS

**1 PLAN**  
 UG1 UNDERGROUND L1  
 1:200