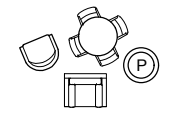
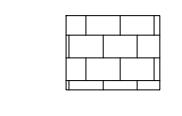
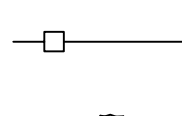
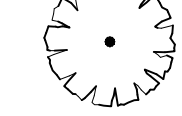
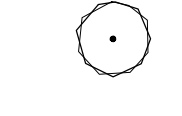



**LEGEND**

-  SITE FURNISHING
-  PAVING
-  1800 HIGH GLASS RAILING
-  DECIDUOUS TREE
-  SHRUBS
-  PERENNIALS

no.	revision	date	by
01	ISSUED FOR OPA AND REZONING	2020-09-30	EO

CONTRACTOR MUST VERIFY ALL DIMENSIONS ON THE JOB AND REPORT ANY DISCREPANCY TO THE LANDSCAPE ARCHITECT BEFORE PROCEEDING WITH THE WORK.  
 ALL DRAWINGS AND SPECIFICATIONS ARE INSTRUMENTS OF SERVICE AND THE PROPERTY OF THE LANDSCAPE ARCHITECT WHICH MUST BE RETURNED AT THE COMPLETION OF THE WORK.  
 ALL DRAWINGS TO BE USED FOR CONSTRUCTION ONLY WHEN SIGNED BY THE LANDSCAPE ARCHITECT.

signed \_\_\_\_\_ date \_\_\_\_\_



20 Champian Blvd. Suite 102 - Toronto ON - M3H 2Z1 info@terraplan.ca www.terraplan.ca




CLIENT  
 2096-2100 LAKESHORE ROAD AND  
 2093, 2097 & 2101 OLD LAKESHORE ROAD  
 BURLINGTON, ONTARIO

PROJECT  
**AMENITY LANDSCAPE PLAN**  
 7TH FLOOR

DRAWING  
 DRAWN: EO  
 CHECKED: MB  
 SCALE: 1:50  
 DATE: 9/29/2020  
 PROJECT NO.: 18-201



LS-101  
 SHEET NO.:

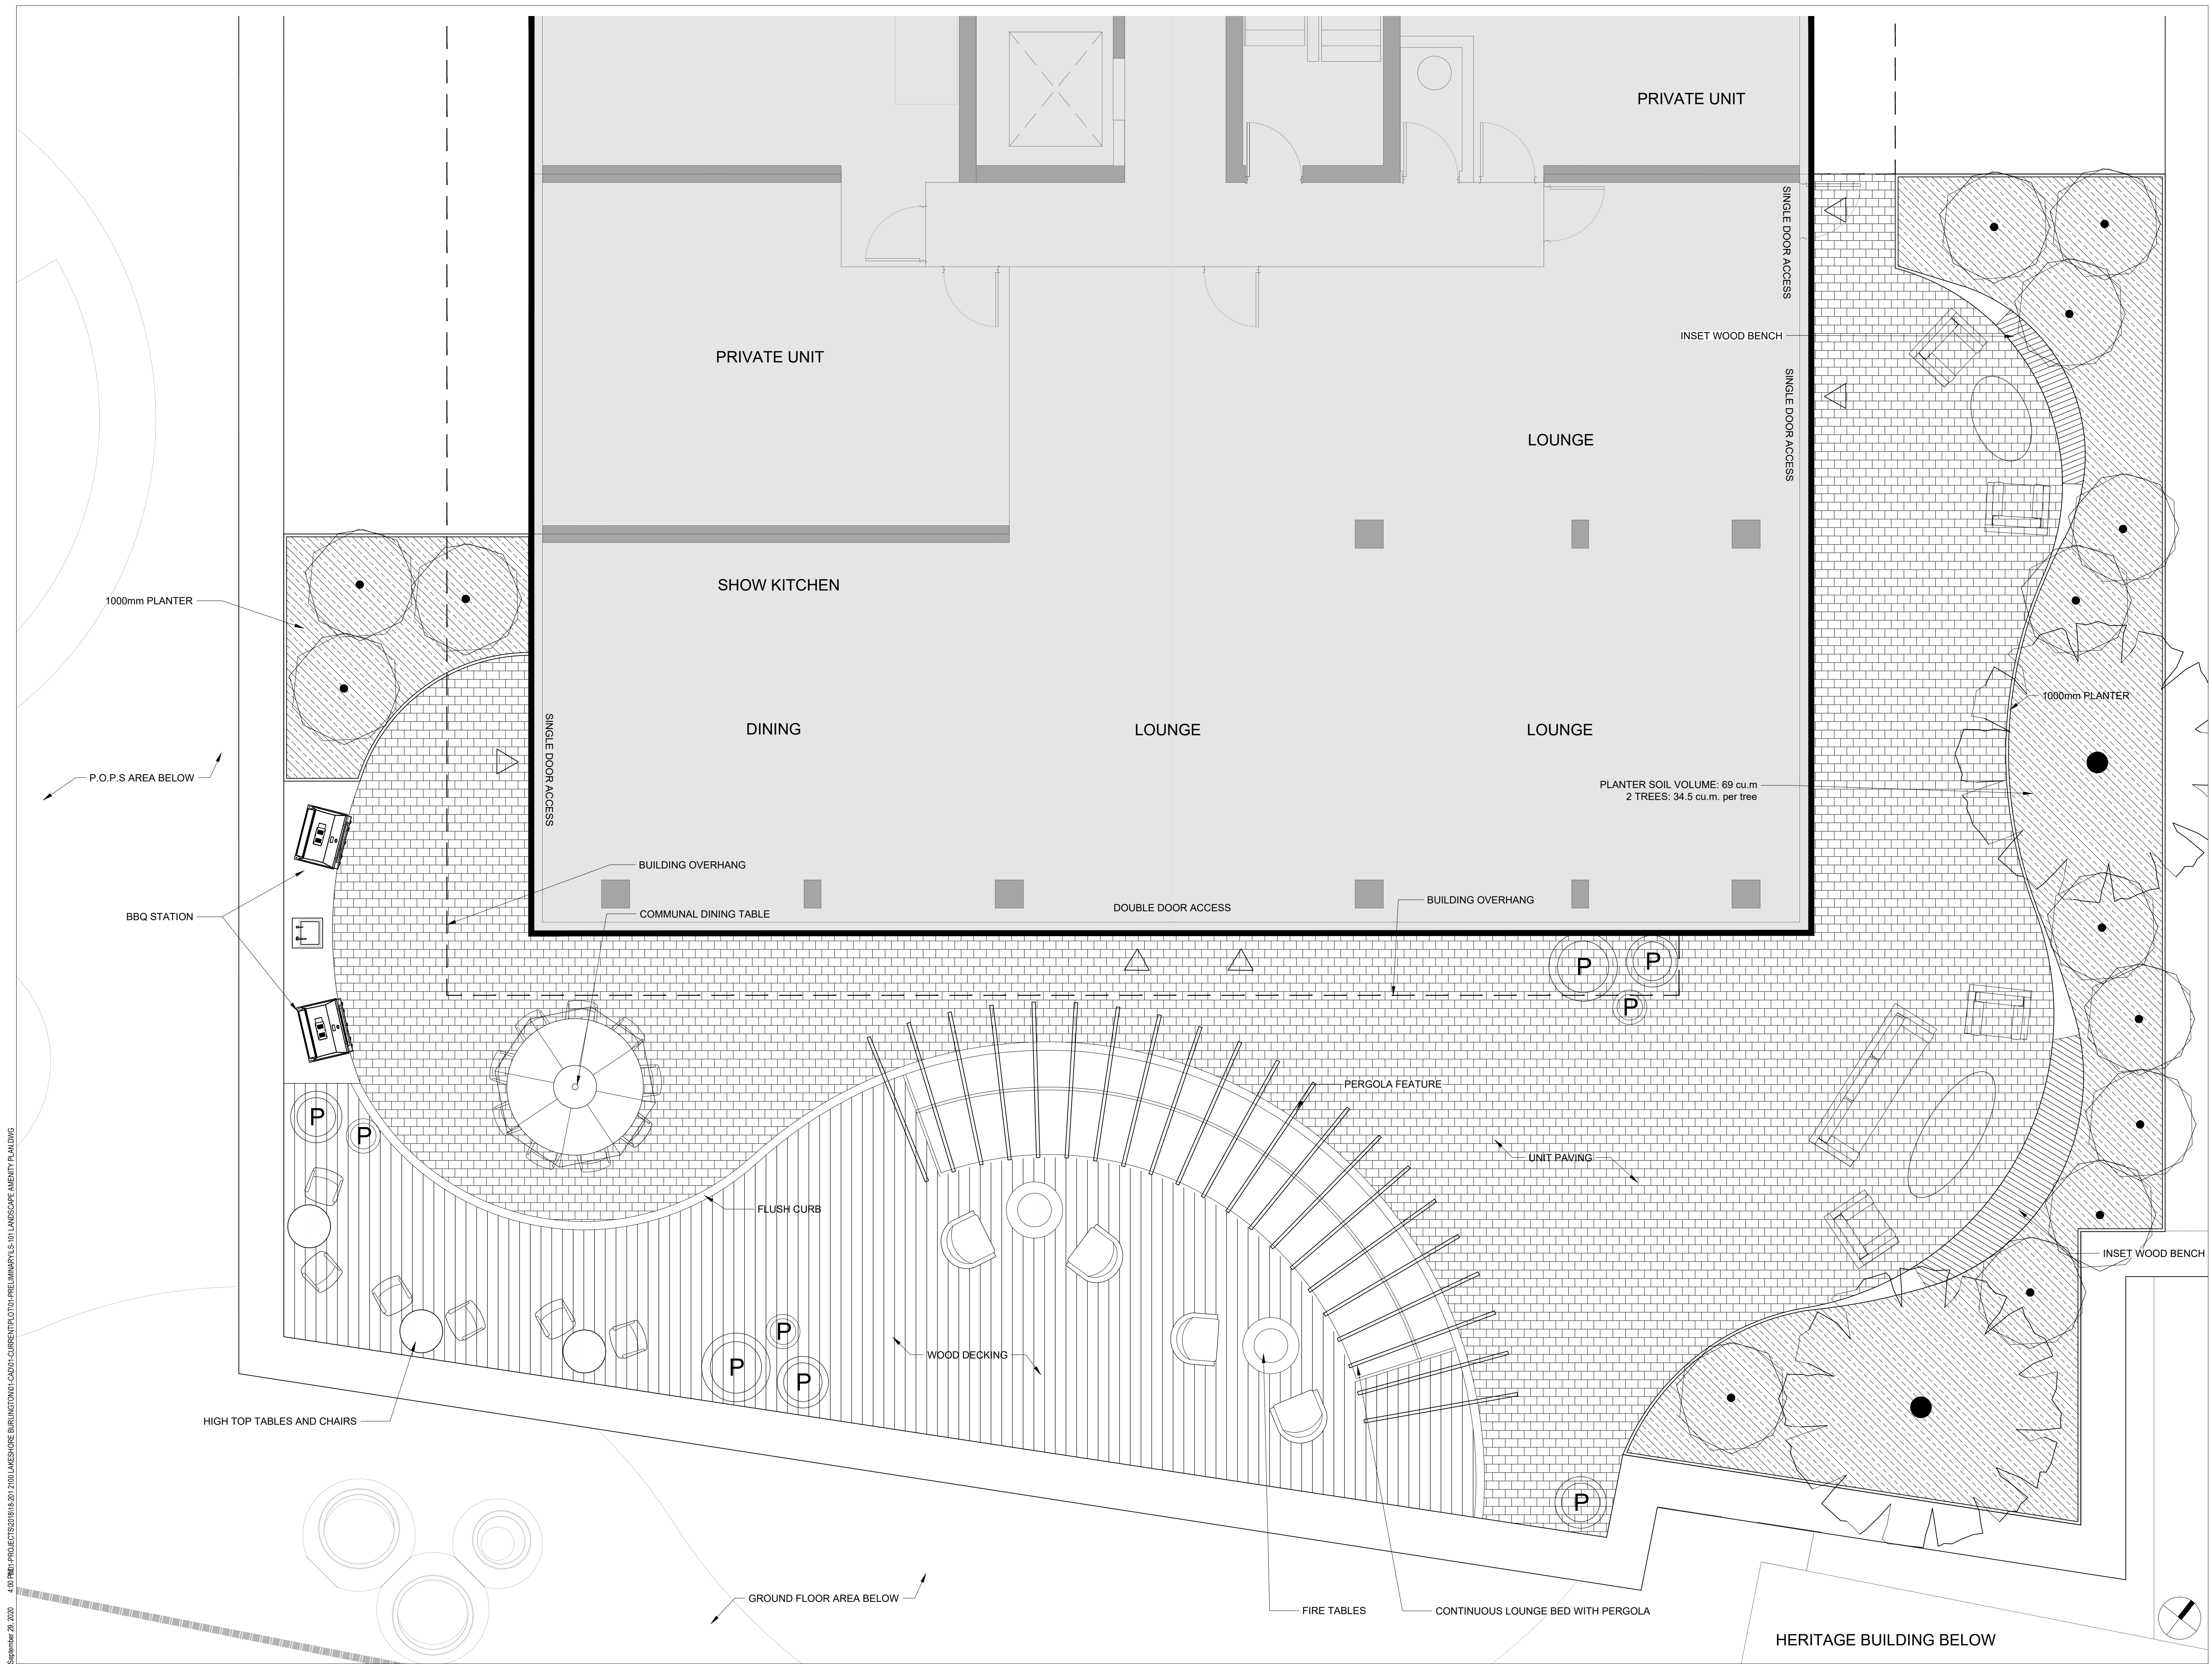

September 29, 2020 4:00 PM - PROJECT 201818-201 2100 LAKESHORE BURLINGTON - CAD01-CURRENT/PL0701-PRELIMINARY LS-101 LANDSCAPE AMENITY PLAN.DWG