


CONTRACTOR IS TO CHECK AND VERIFY ALL DIMENSIONS ON THE JOB SITE AND NOTIFY DESIGNERS OF ALL DISCREPANCIES BEFORE INITIATING WORK. ALL DRAWINGS ARE THE PROPERTY OF THINKGIRAFFE. DRAWINGS ARE NOT TO BE REPRODUCED WITHOUT WRITTEN PERMISSION FROM DESIGNERS. PRINTS ARE NOT TO BE SCALED.

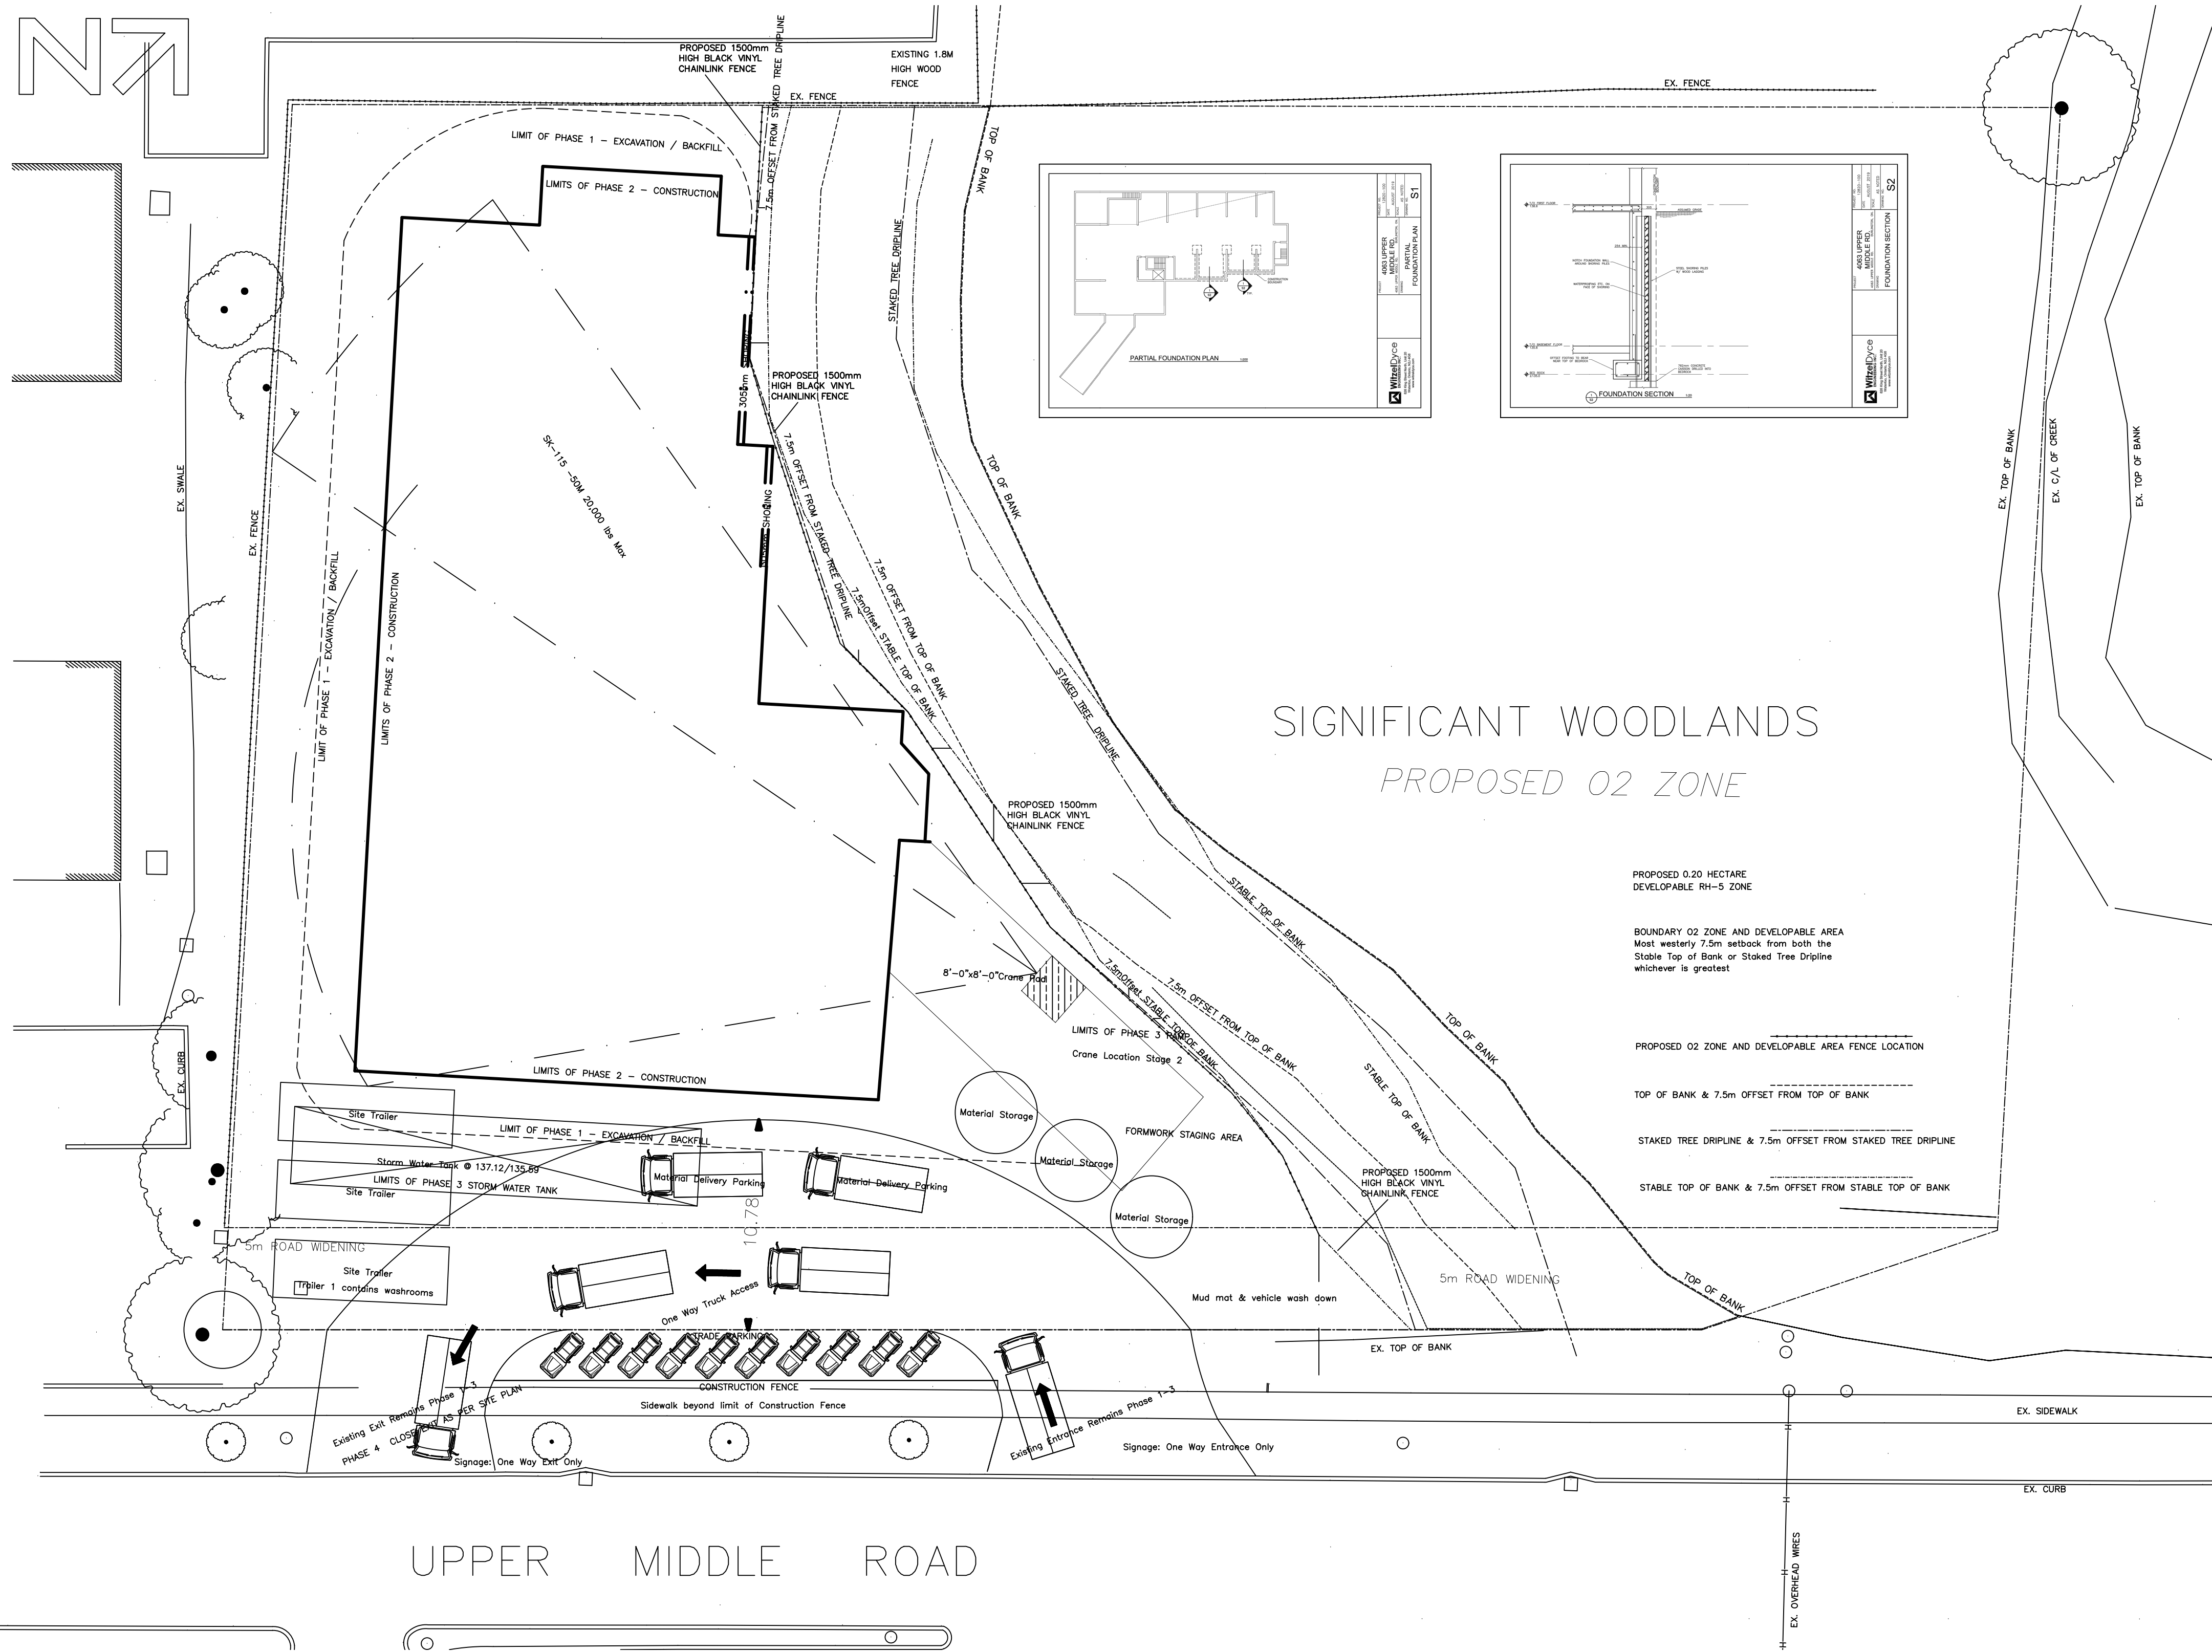

August 1, 2019 Revision

REMARKS	DATE	NO.
REVISIONS		

thinkGiraffe
 ENVIRONMENTAL
 DESIGN
 16 Sulphur Springs Road,
 Ancaster, ON, L9G 1L8
 905 304 1496
 thinkgiraffe@bellnet.ca

PROJECT
 Proposed 8 Storey
 Apartment Building
 4063 Upper Middle Rd
 Burlington

SHEET TITLE
 CONSTRUCTION &
 MOBILITY MANAGEMENT

FOLDER	DRAWN BY M F / M S
FILE	SCALE 1:200
DATE	NUMBER

A7